


F1 FACHADA PRICIPAL ESCALA 1:20

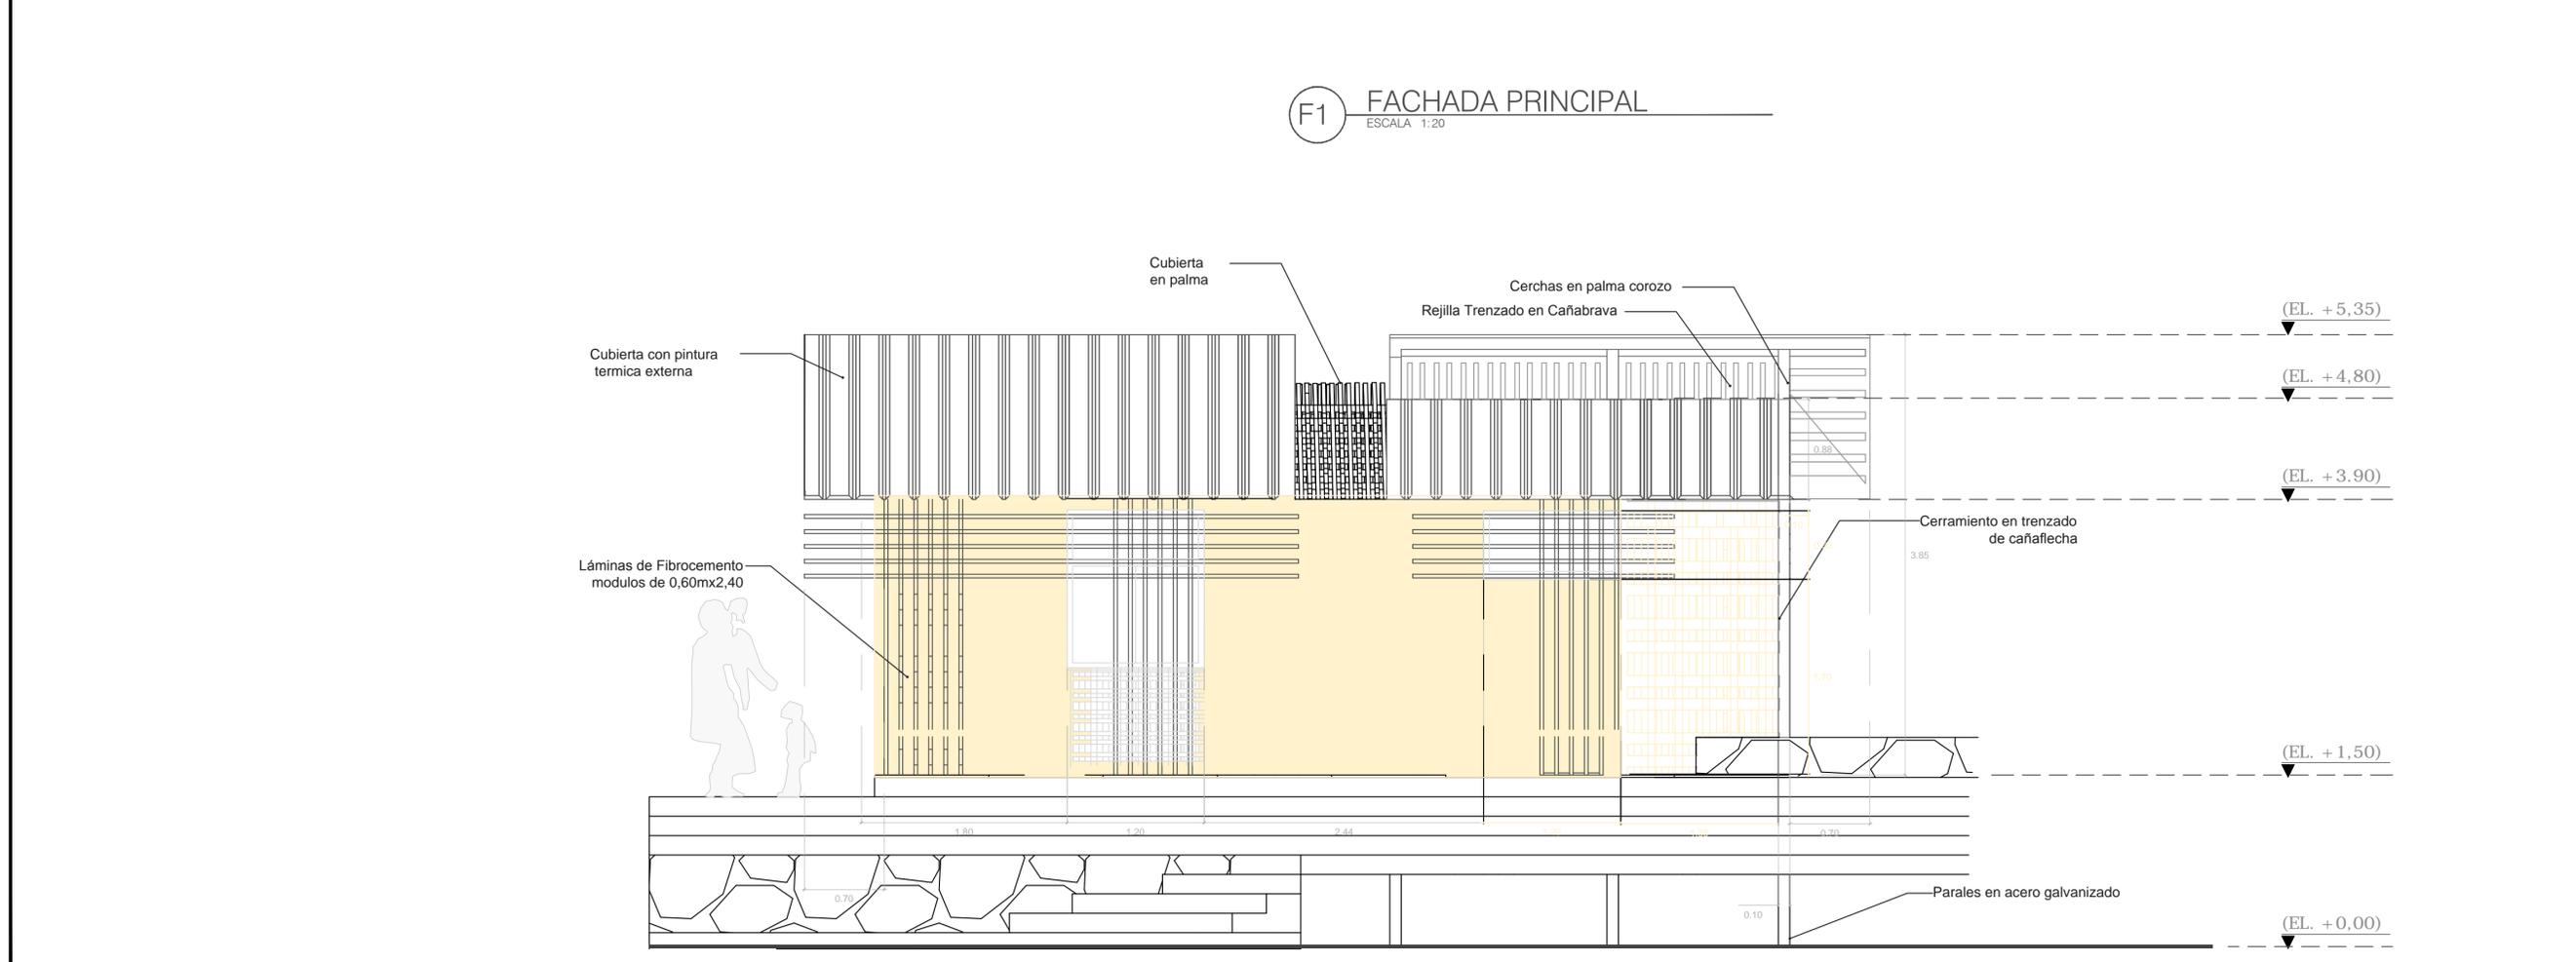

F2 FACHADA LATERAL DERECHA ESCALA 1:20

