




VISTA LATERAL
ESC 1 : 5

VISTA FRONTAL
ESC 1 : 5



VISTA SUPERIOR
ESC 1 : 5

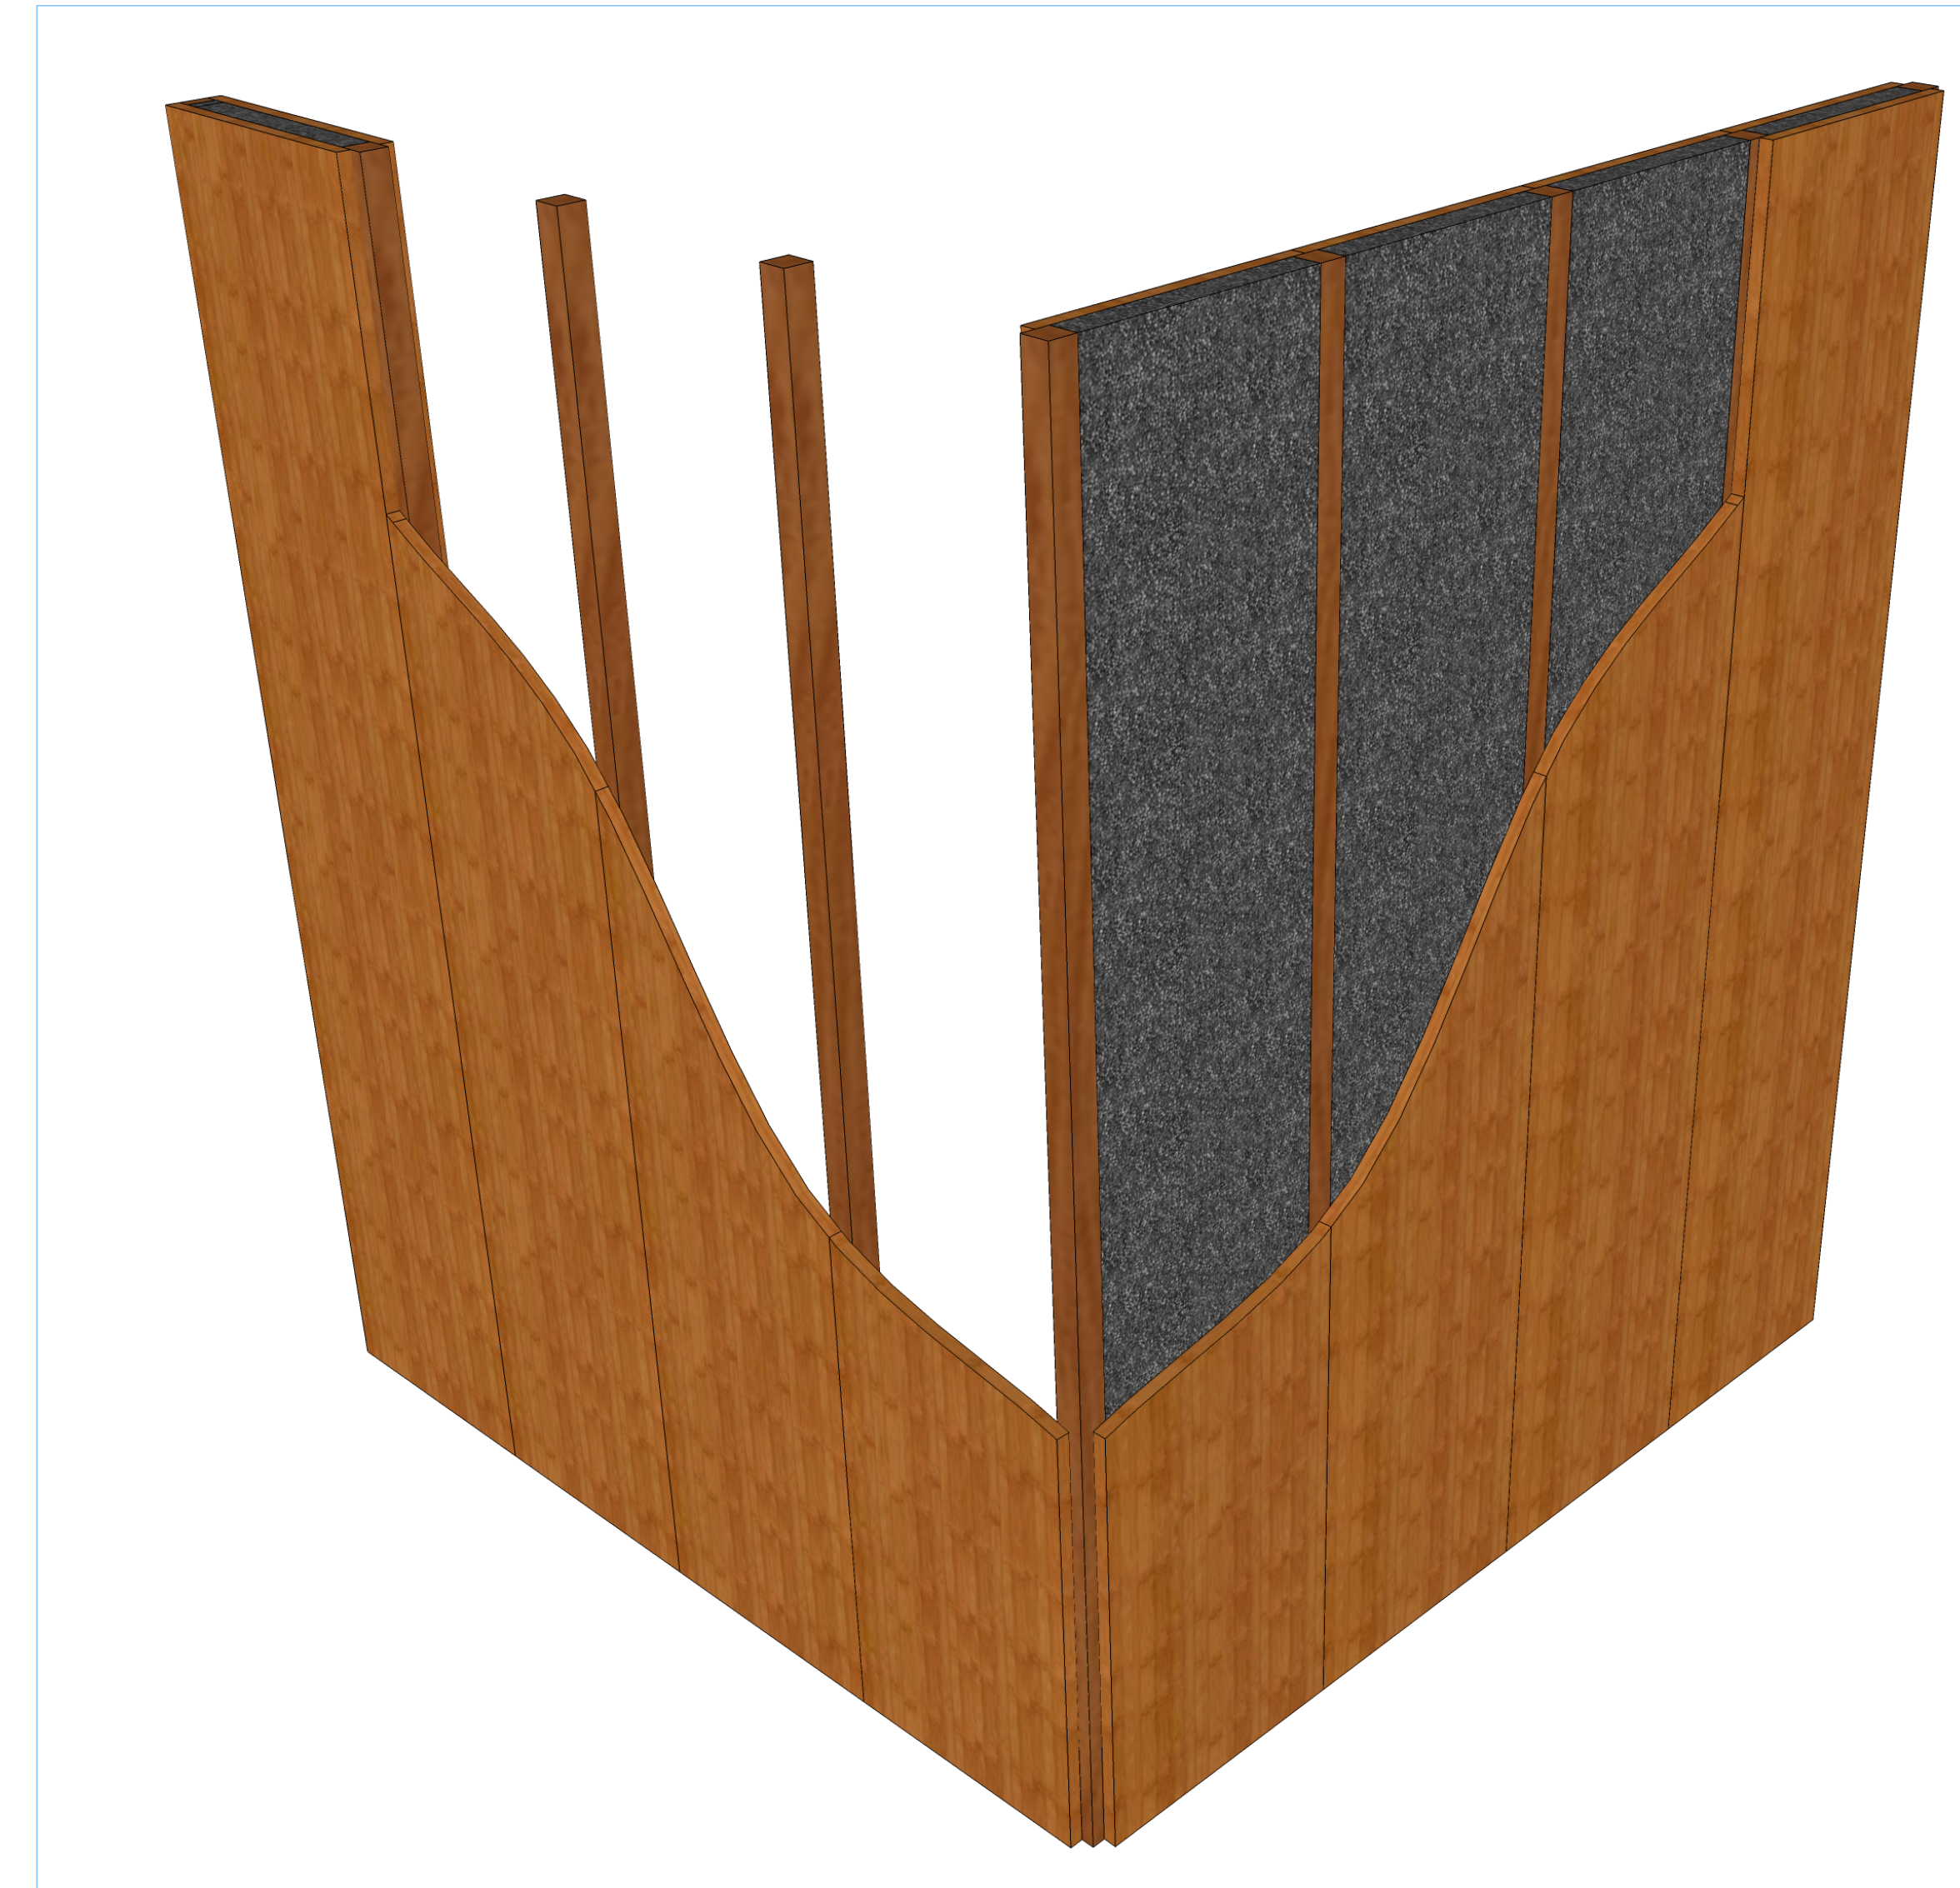

DETALLES CONSTRUCTIVOS

