




**E1** ESPACIO 1 - CORTE ZONA CAMPING  
ESC: 1:100

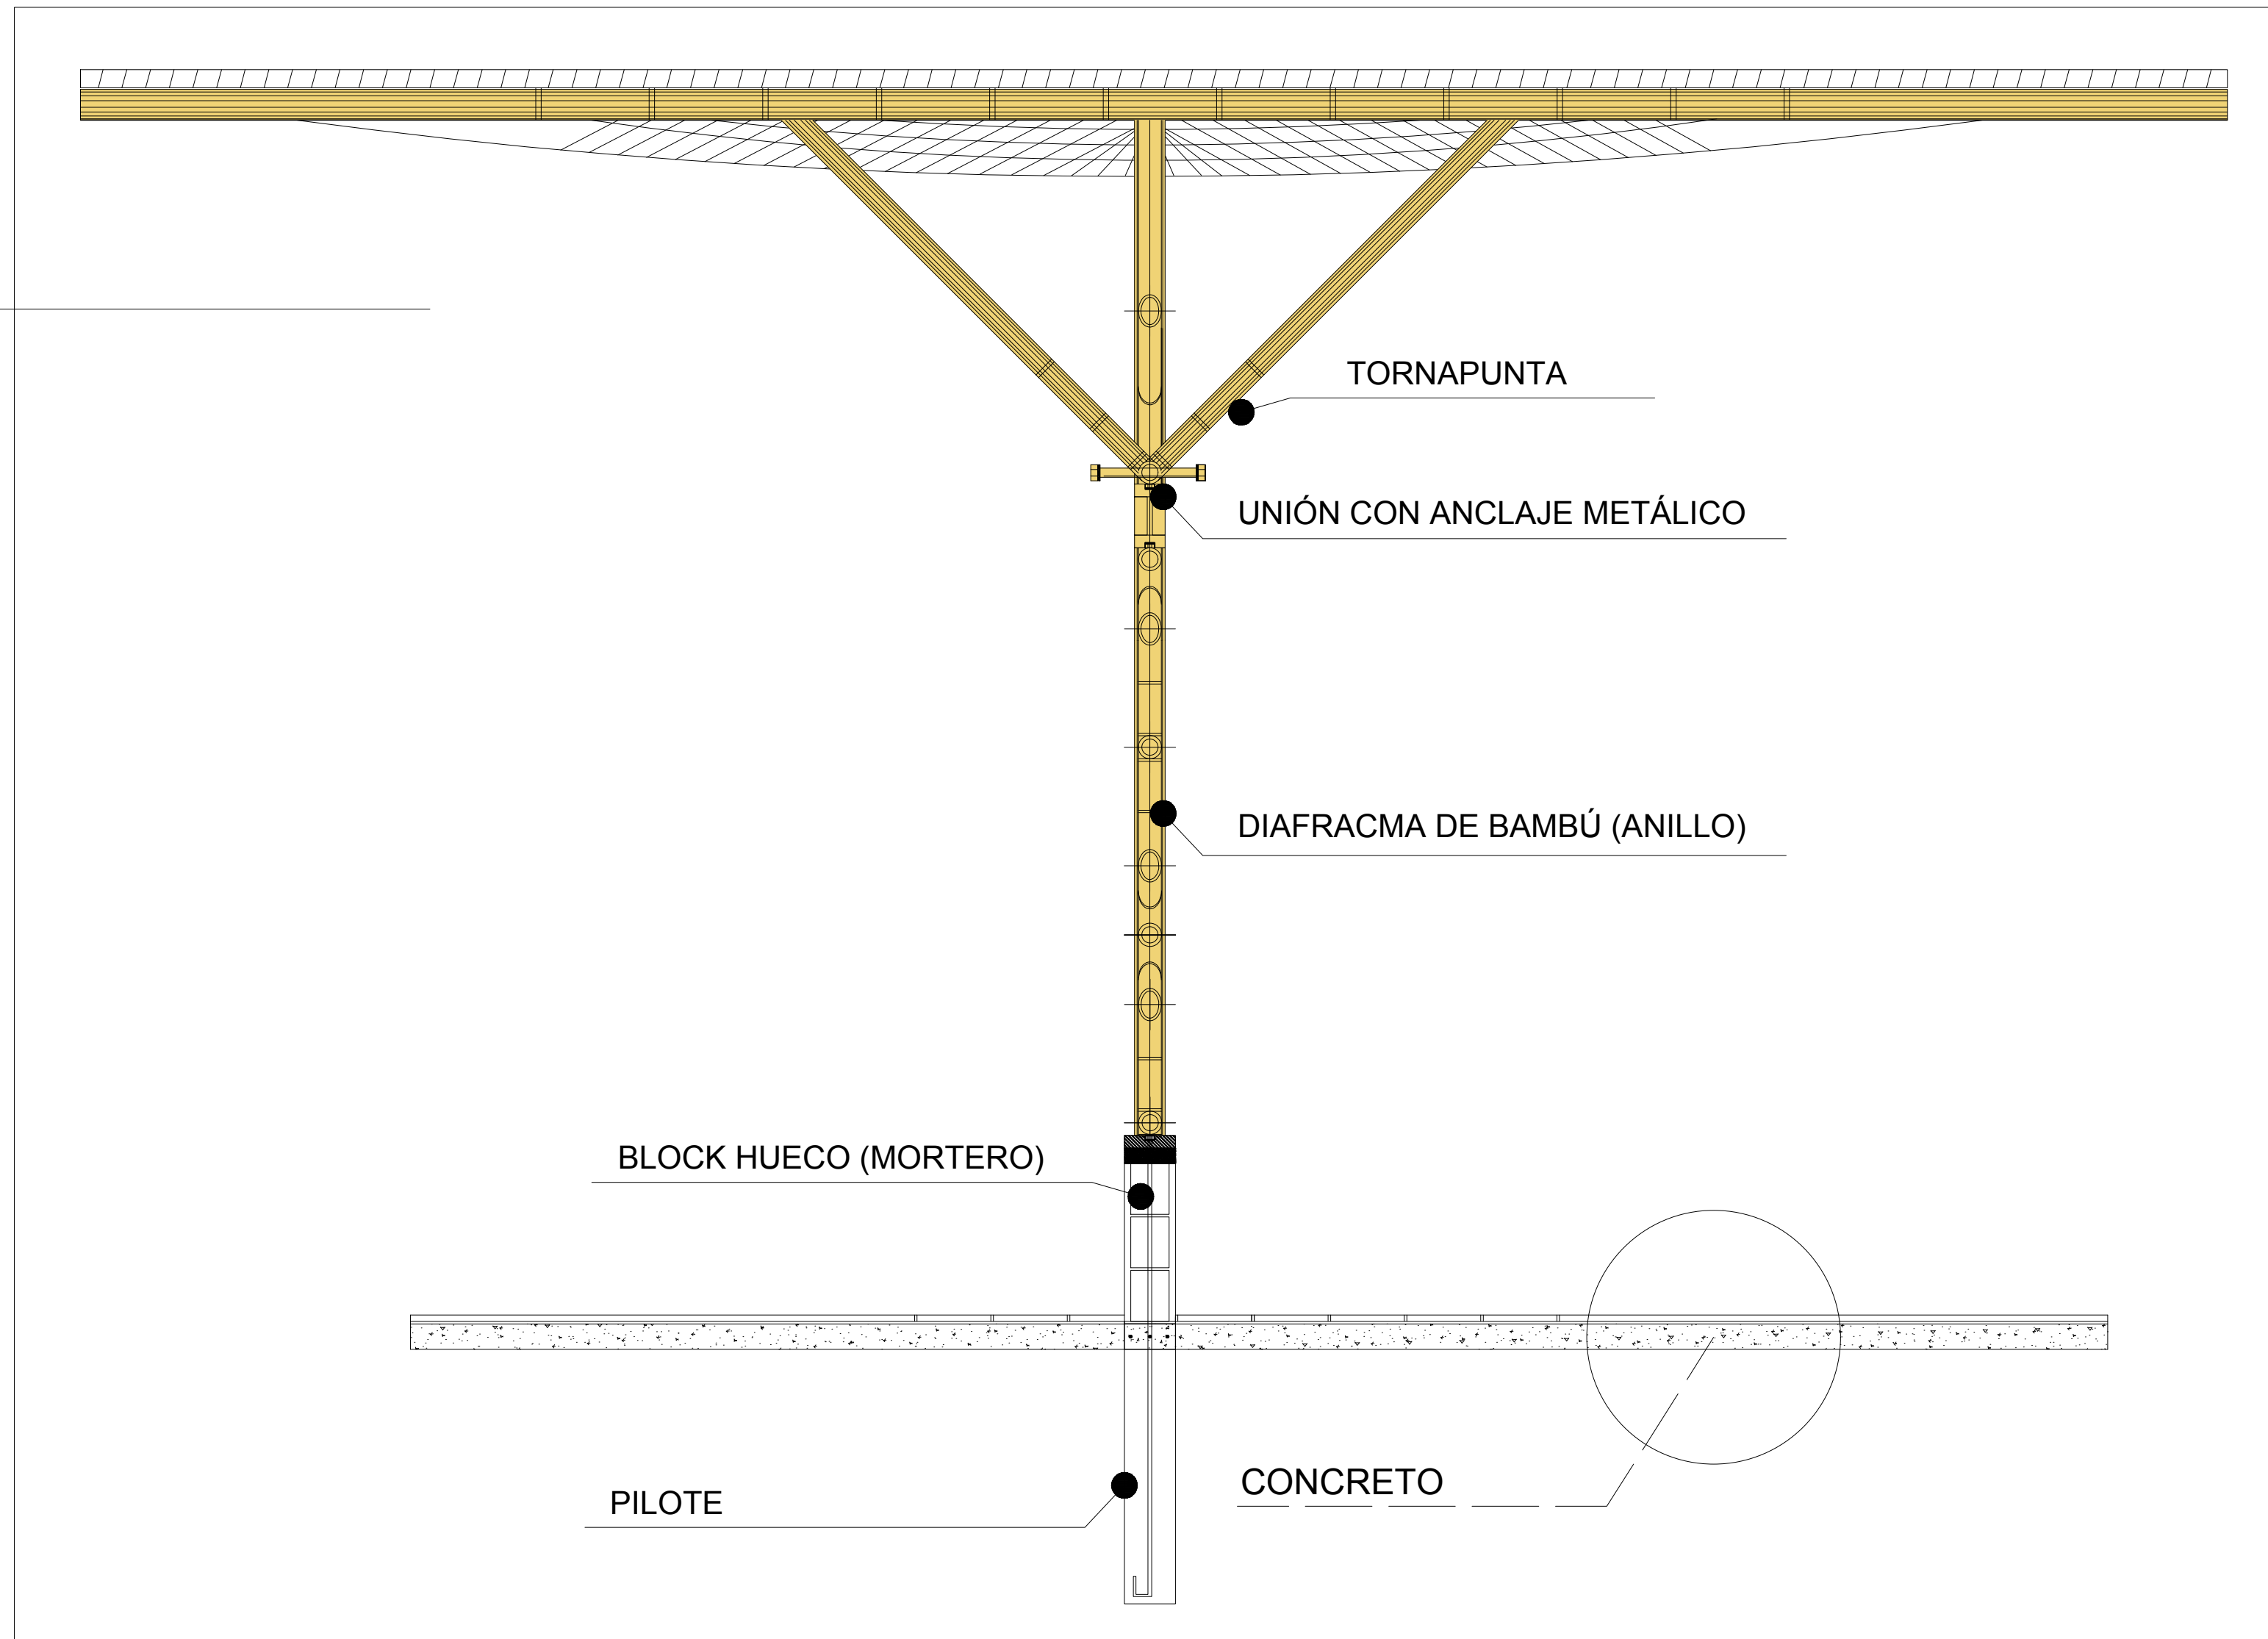


**D5** DETALLE 5 - CORTE  
ESC: 1:25

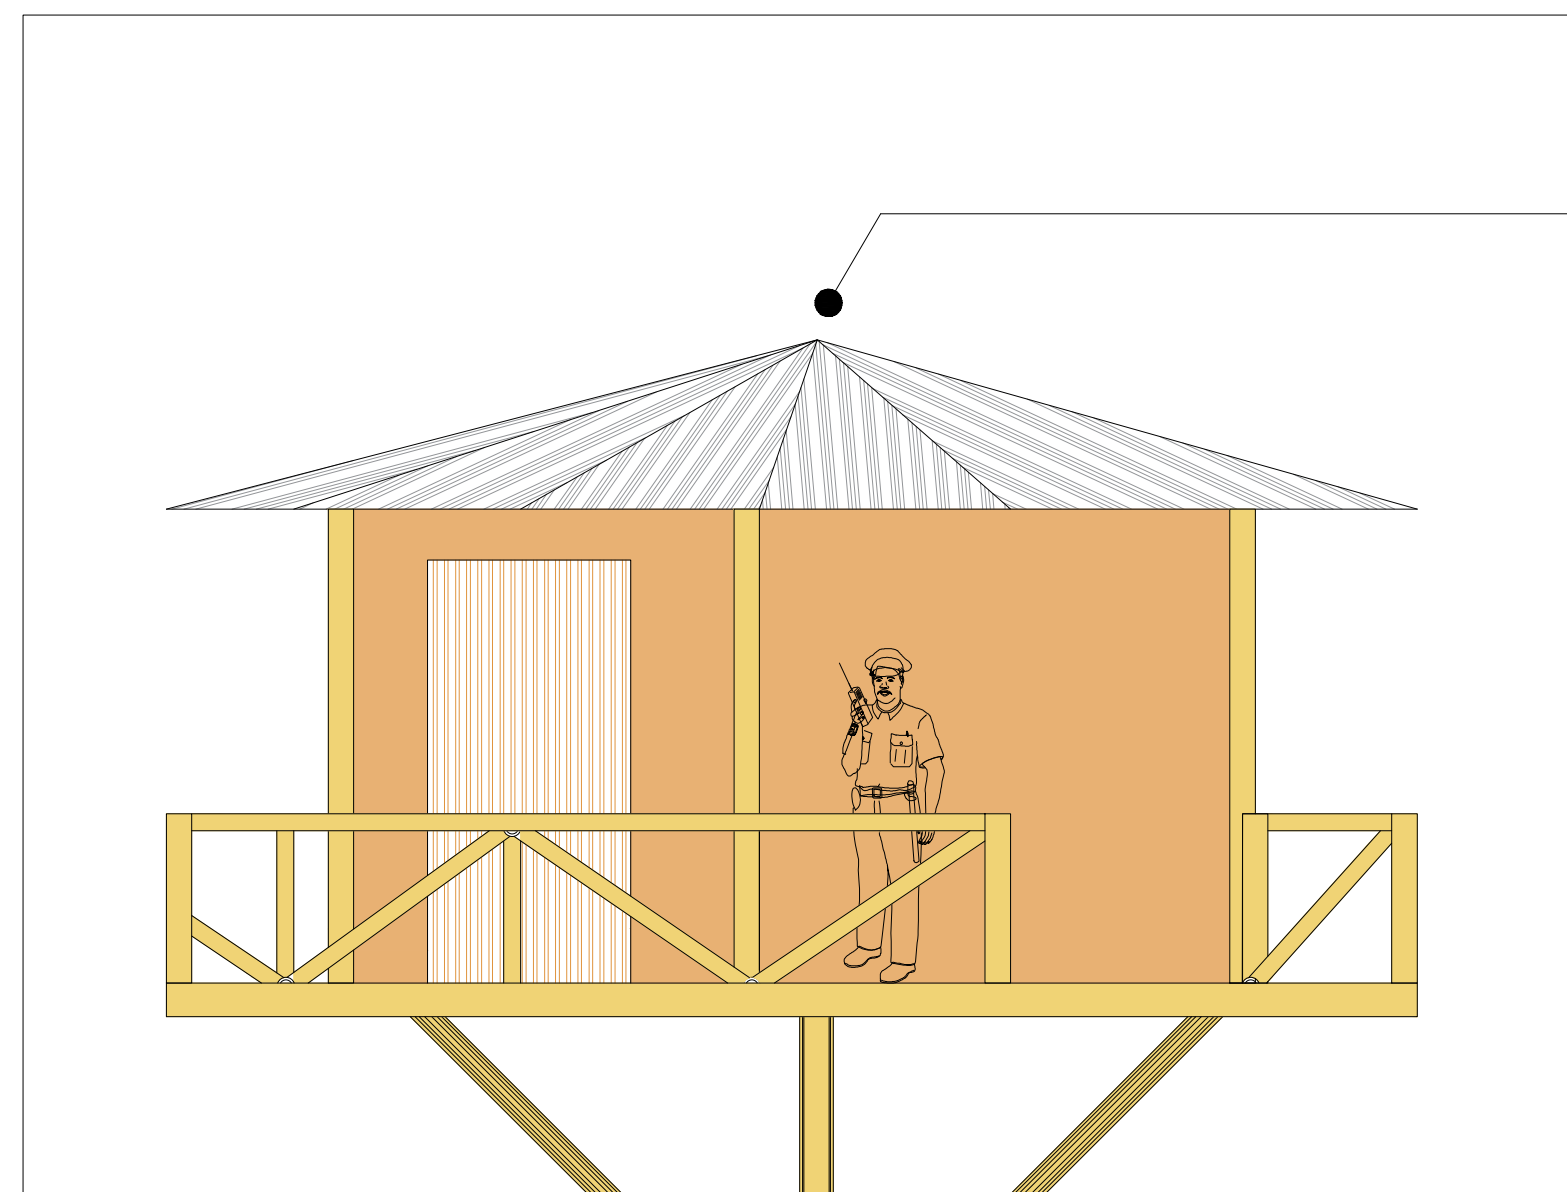


**E2** ESPACIO 2 - CORTE GUARDABOSQUE  
ESC: 1:50

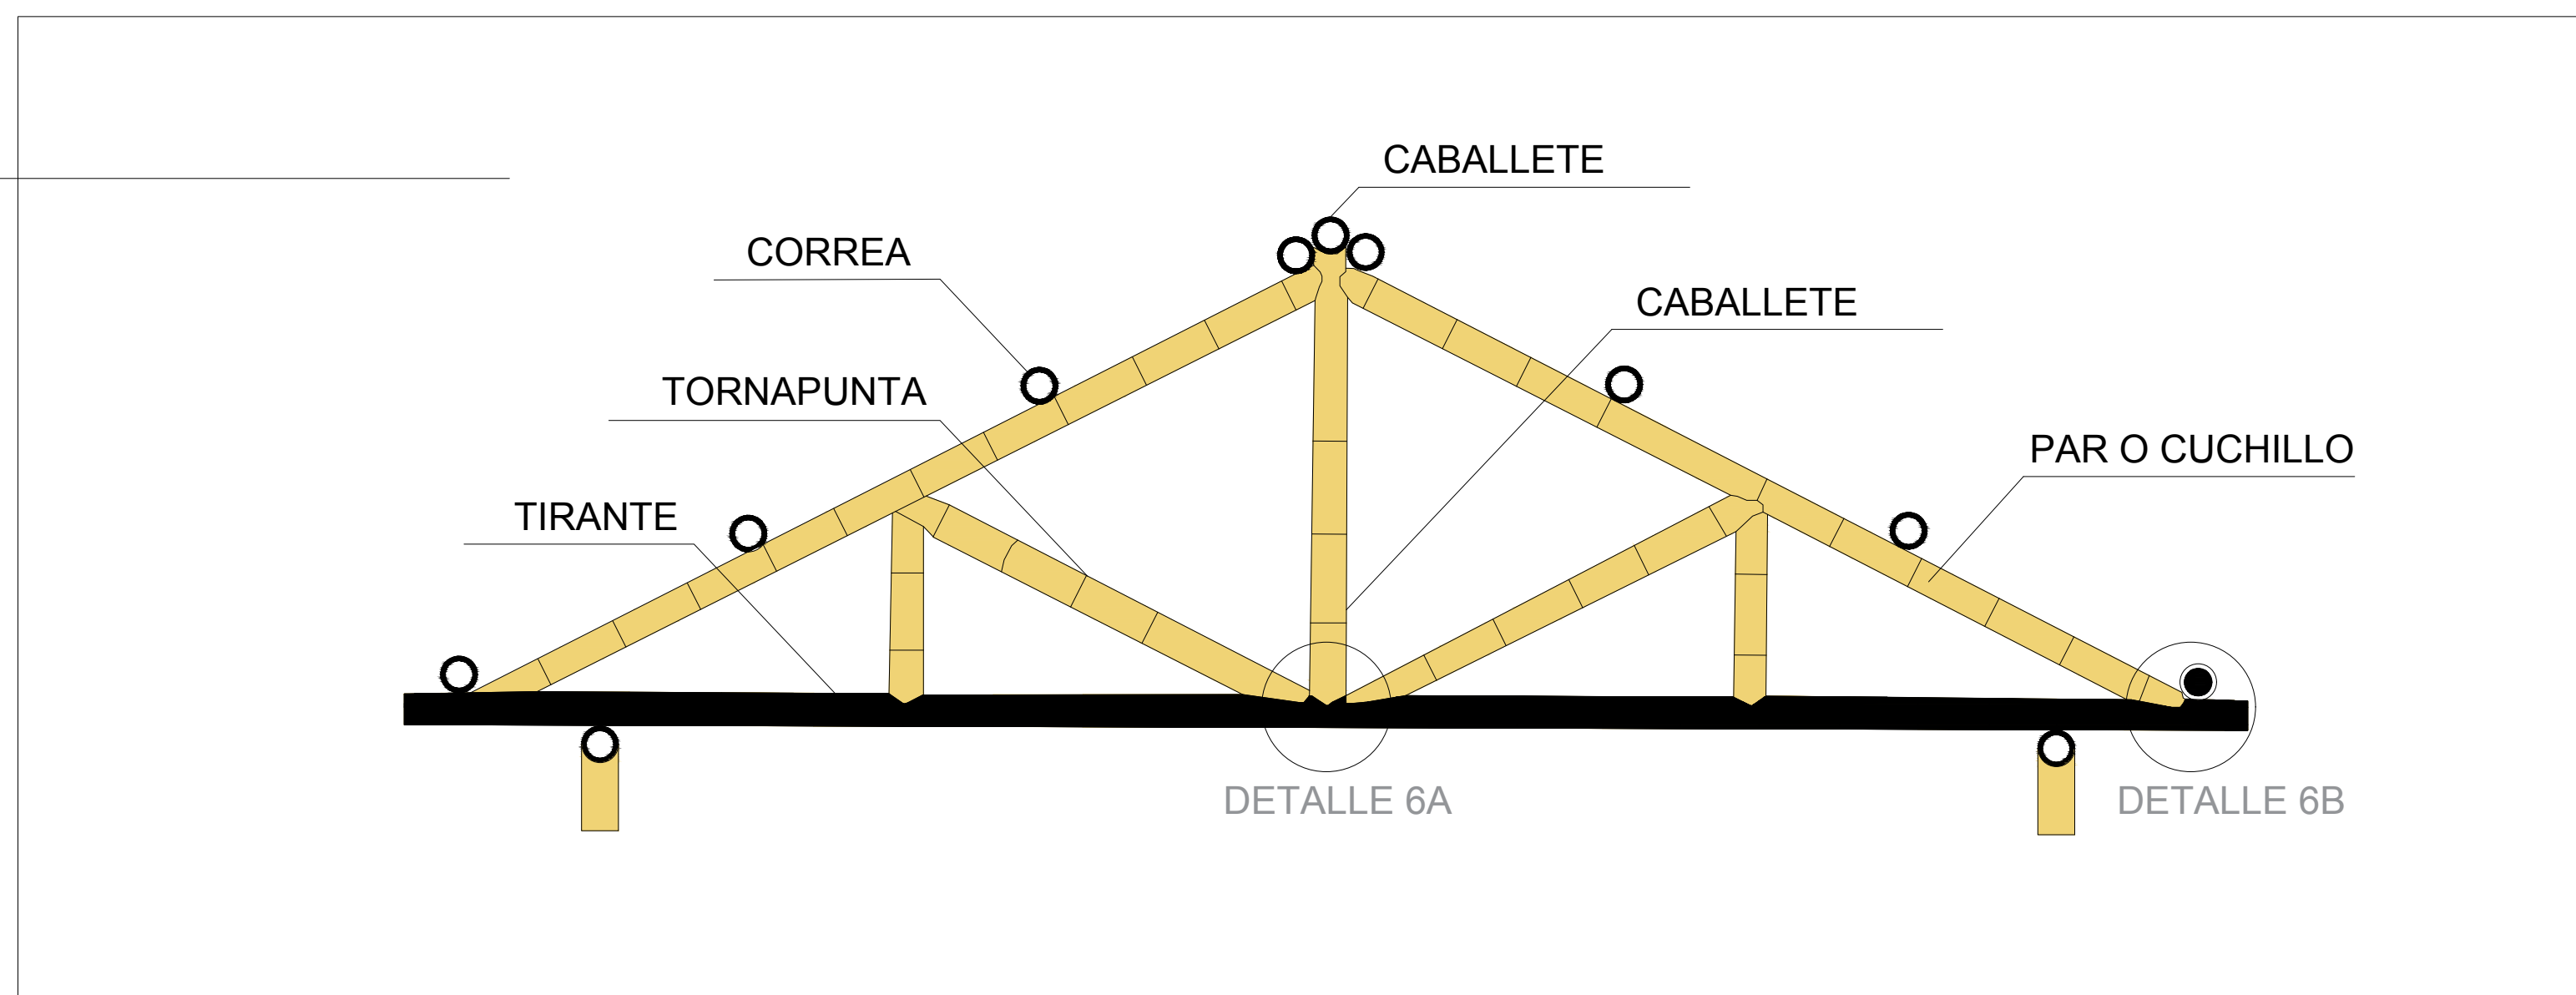


**D6** DETALLE 6 - CORTE  
ESC: 1:25

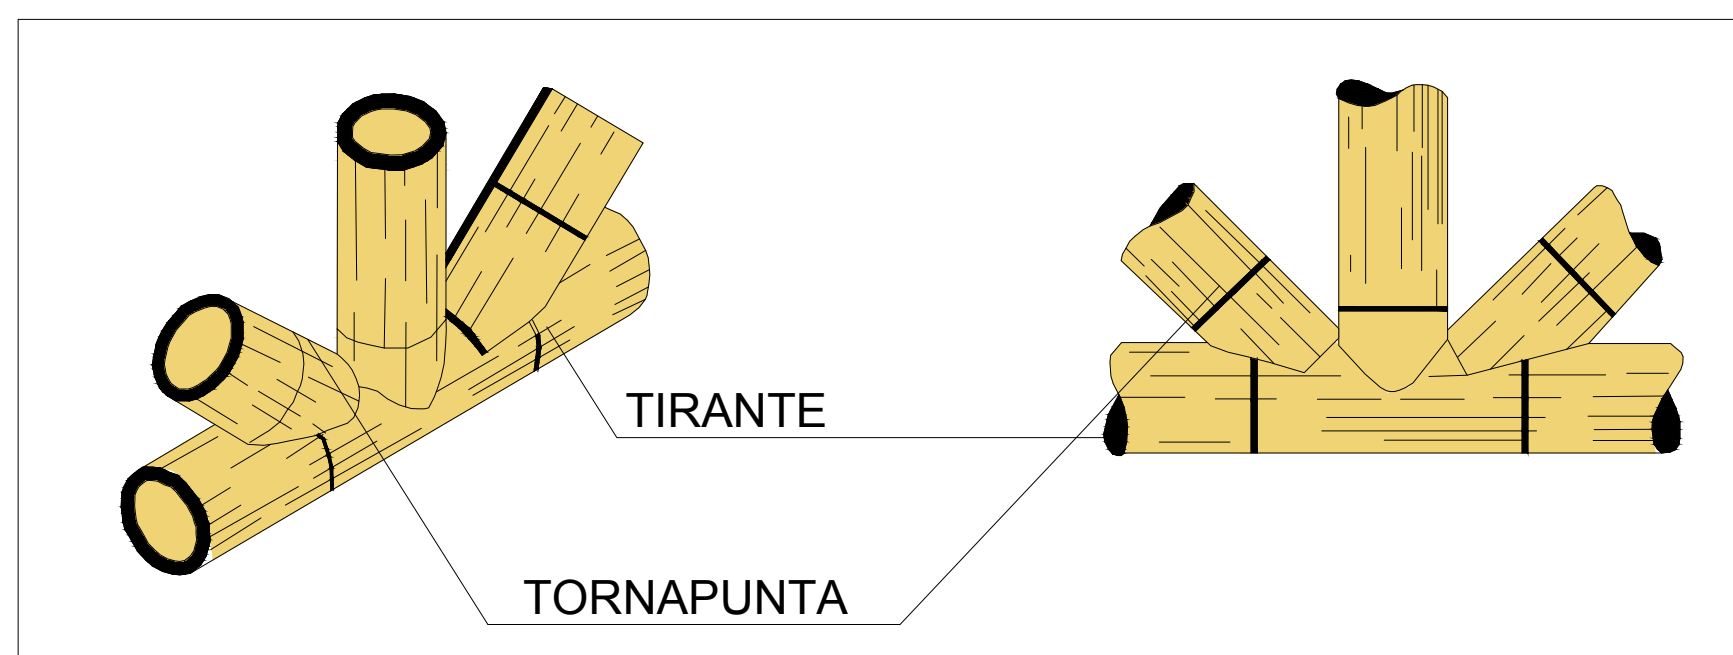


**D6** DETALLE 6A - 3D  
ESC: 1:10

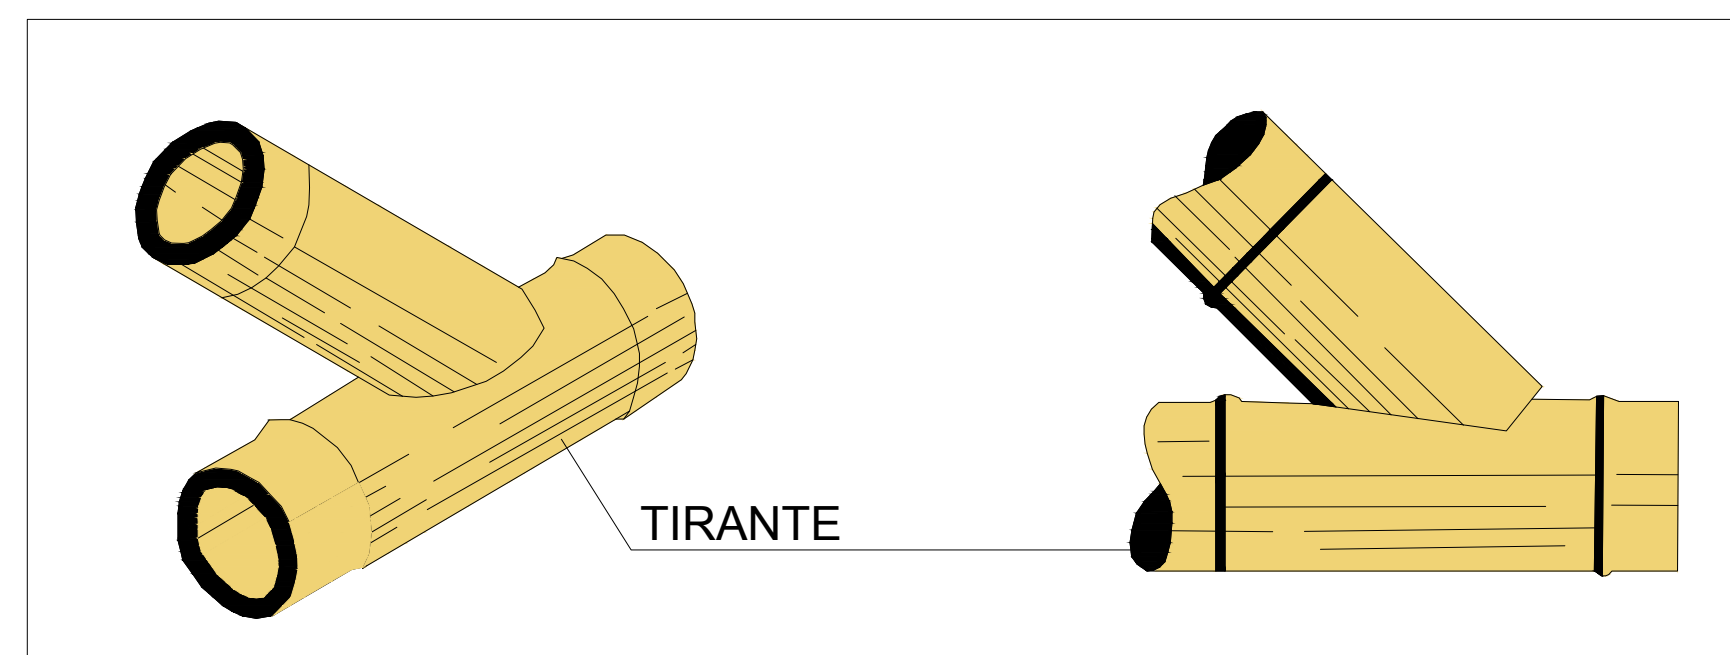

**D6** DETALLE 6B - 3D  
ESC: 1:10

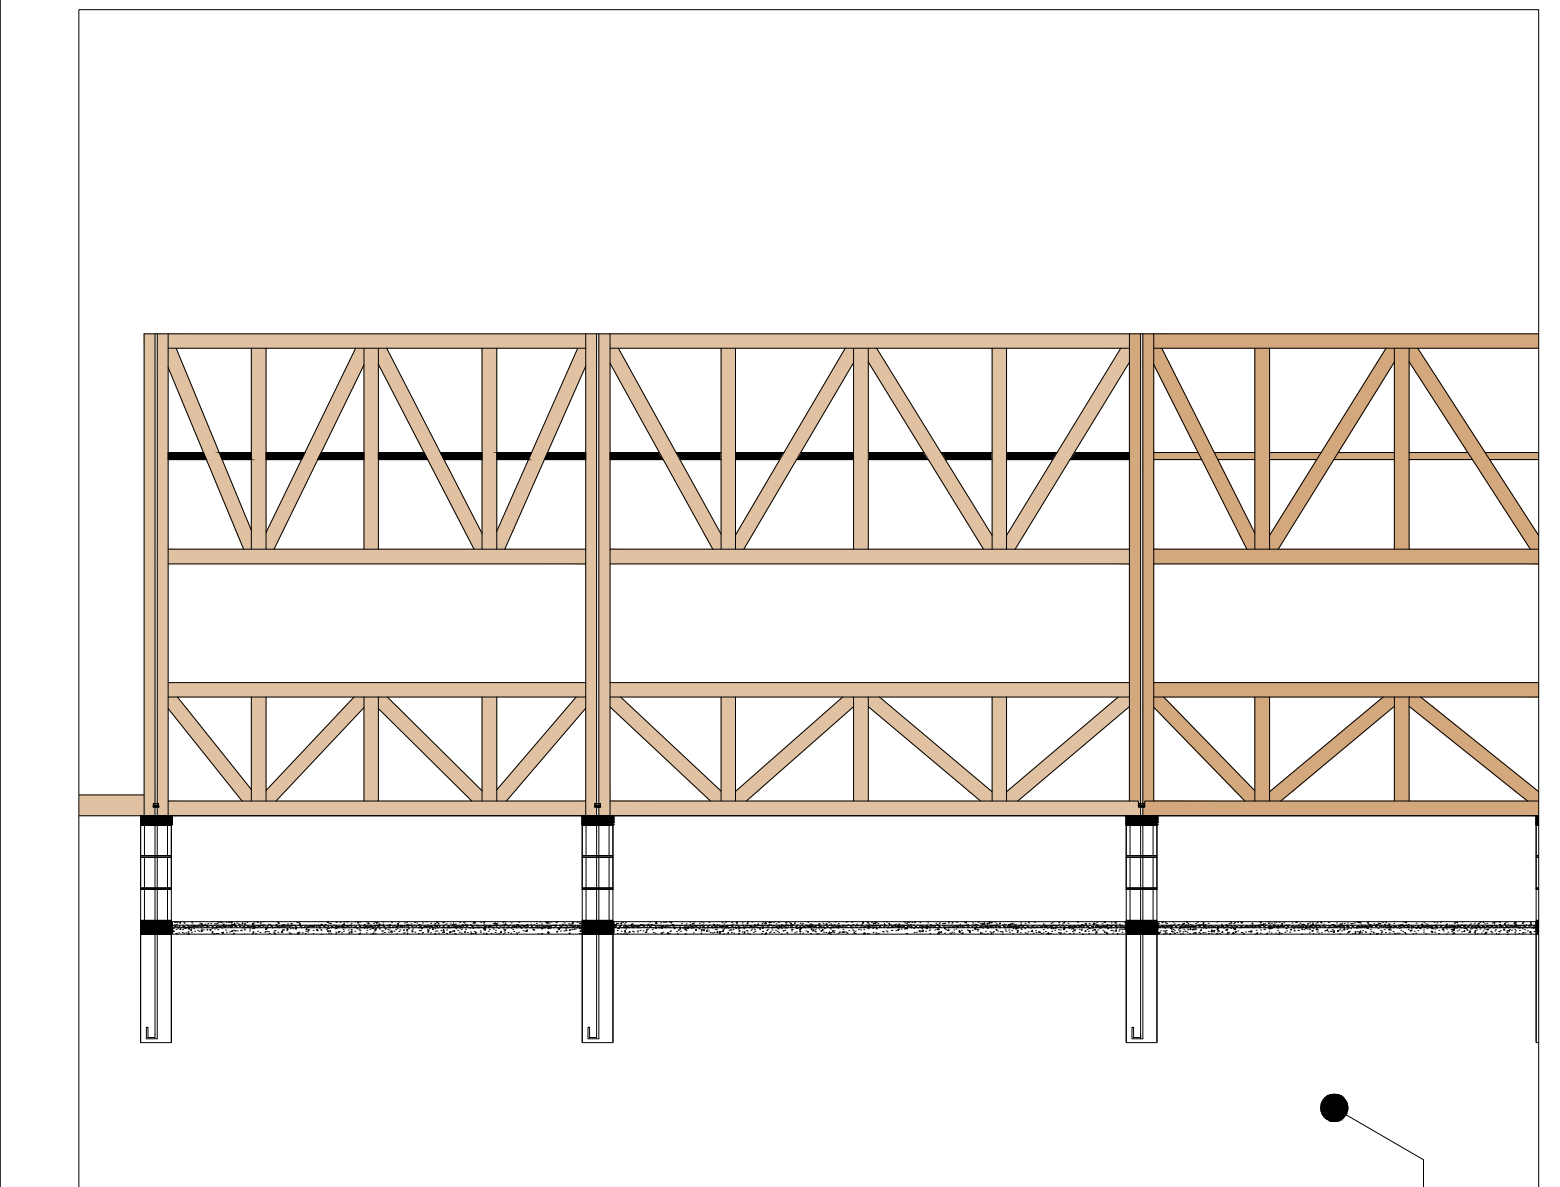

**E3** ESPACIO 3 - CORTE MIRADOR  
ESC: 1:50

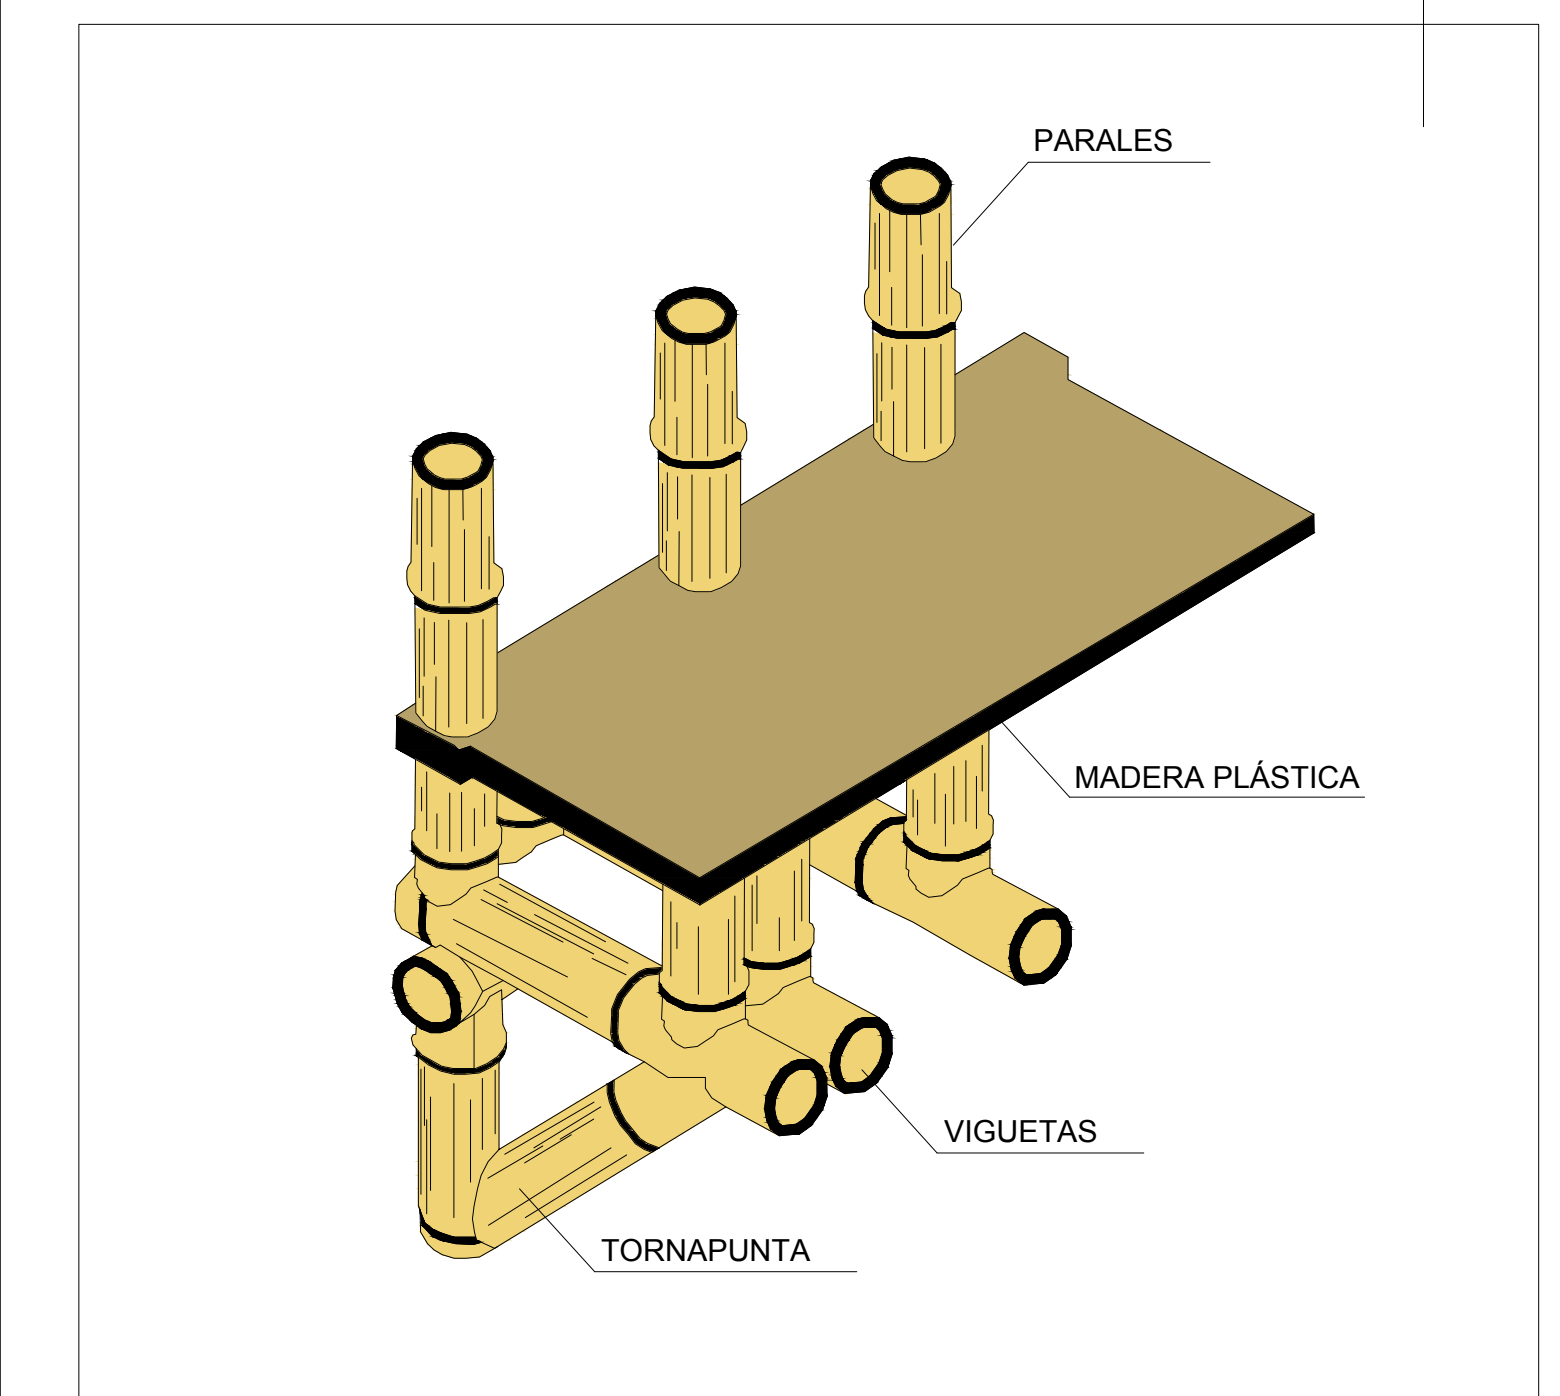

**D7** DETALLE 7 - 3D  
ESC: 1:10