


A3 ESPACIO ESPECÍFICO 1
ESC: 1:1000



A4 ESPACIO ESPECÍFICO 2
ESC: 1:1000

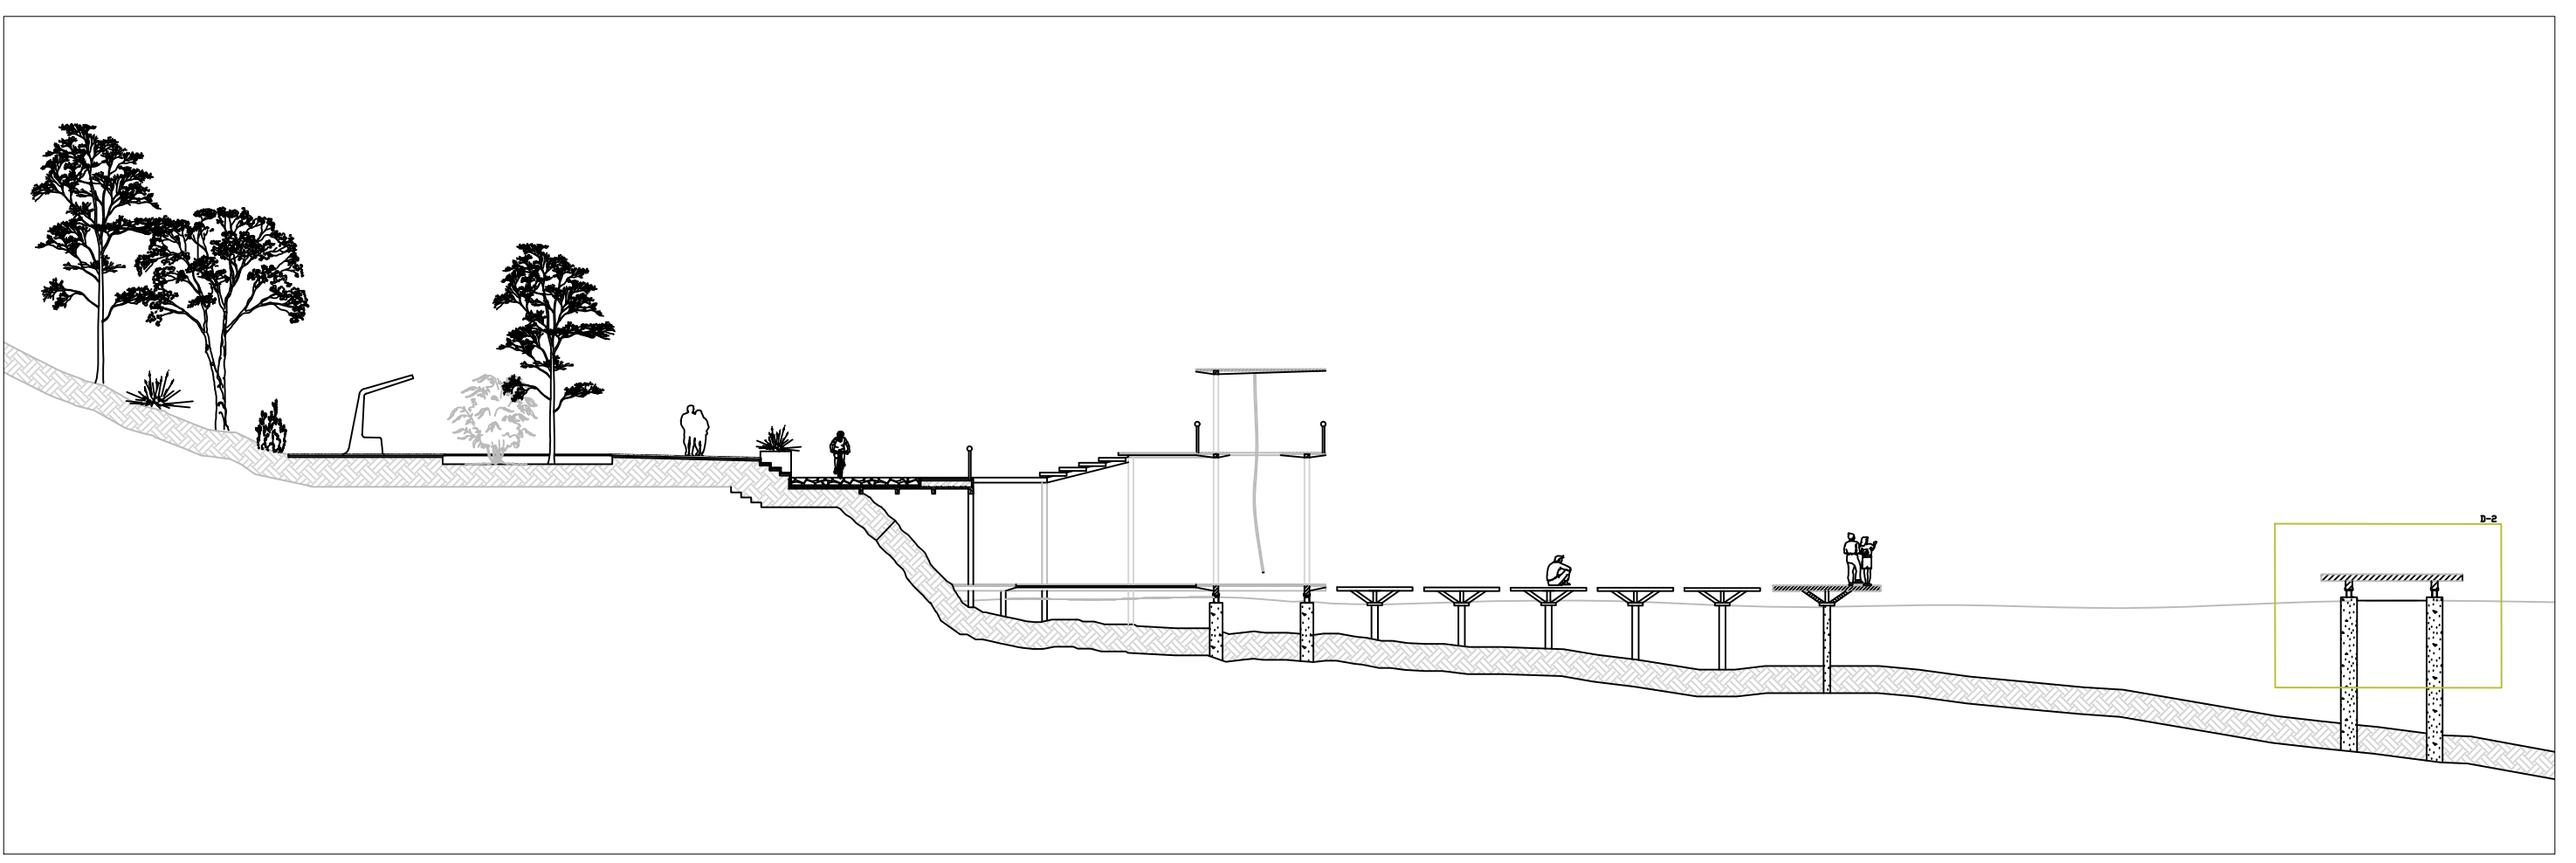

C3 CORTE C - C'
ESC: 1:200



C4 CORTE D - D'
ESC: 1:200