




C10 CORTE LONGITUDINAL
ESCALA 1:25

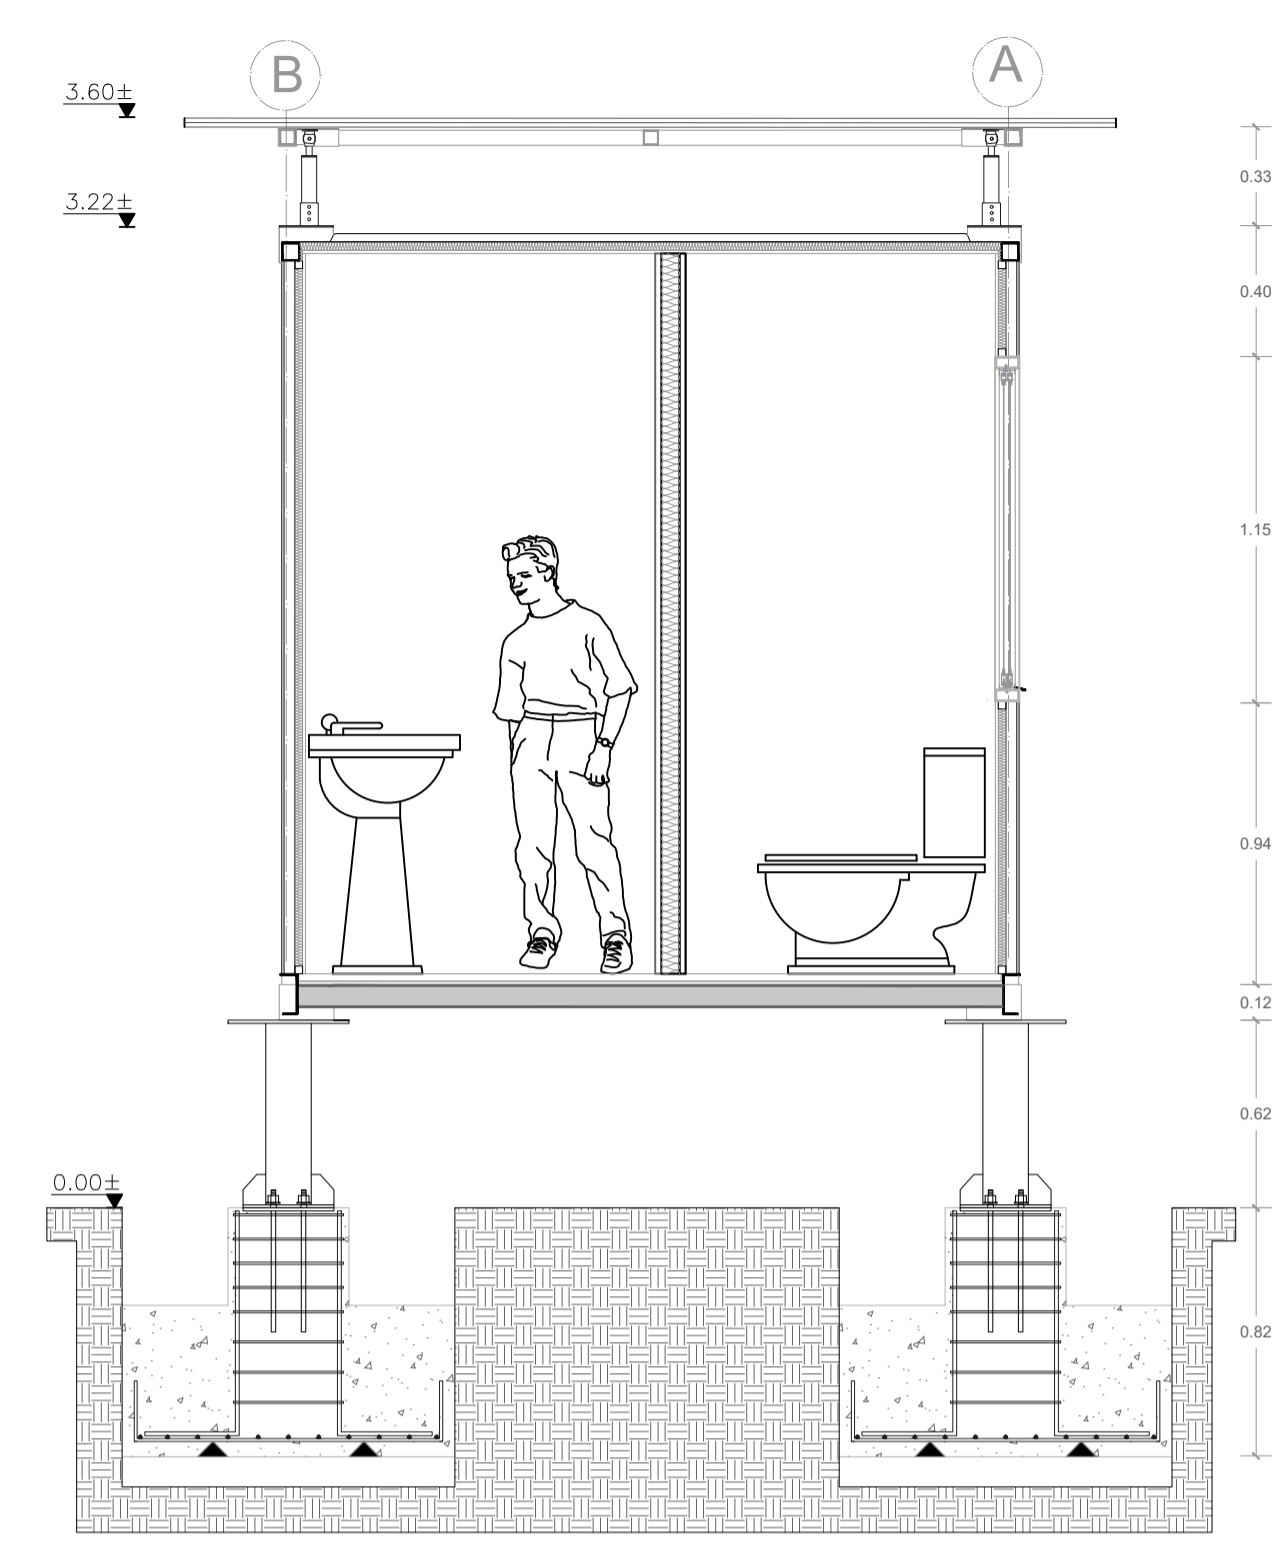


C12 CORTE LONGITUDINAL
ESCALA 1:25

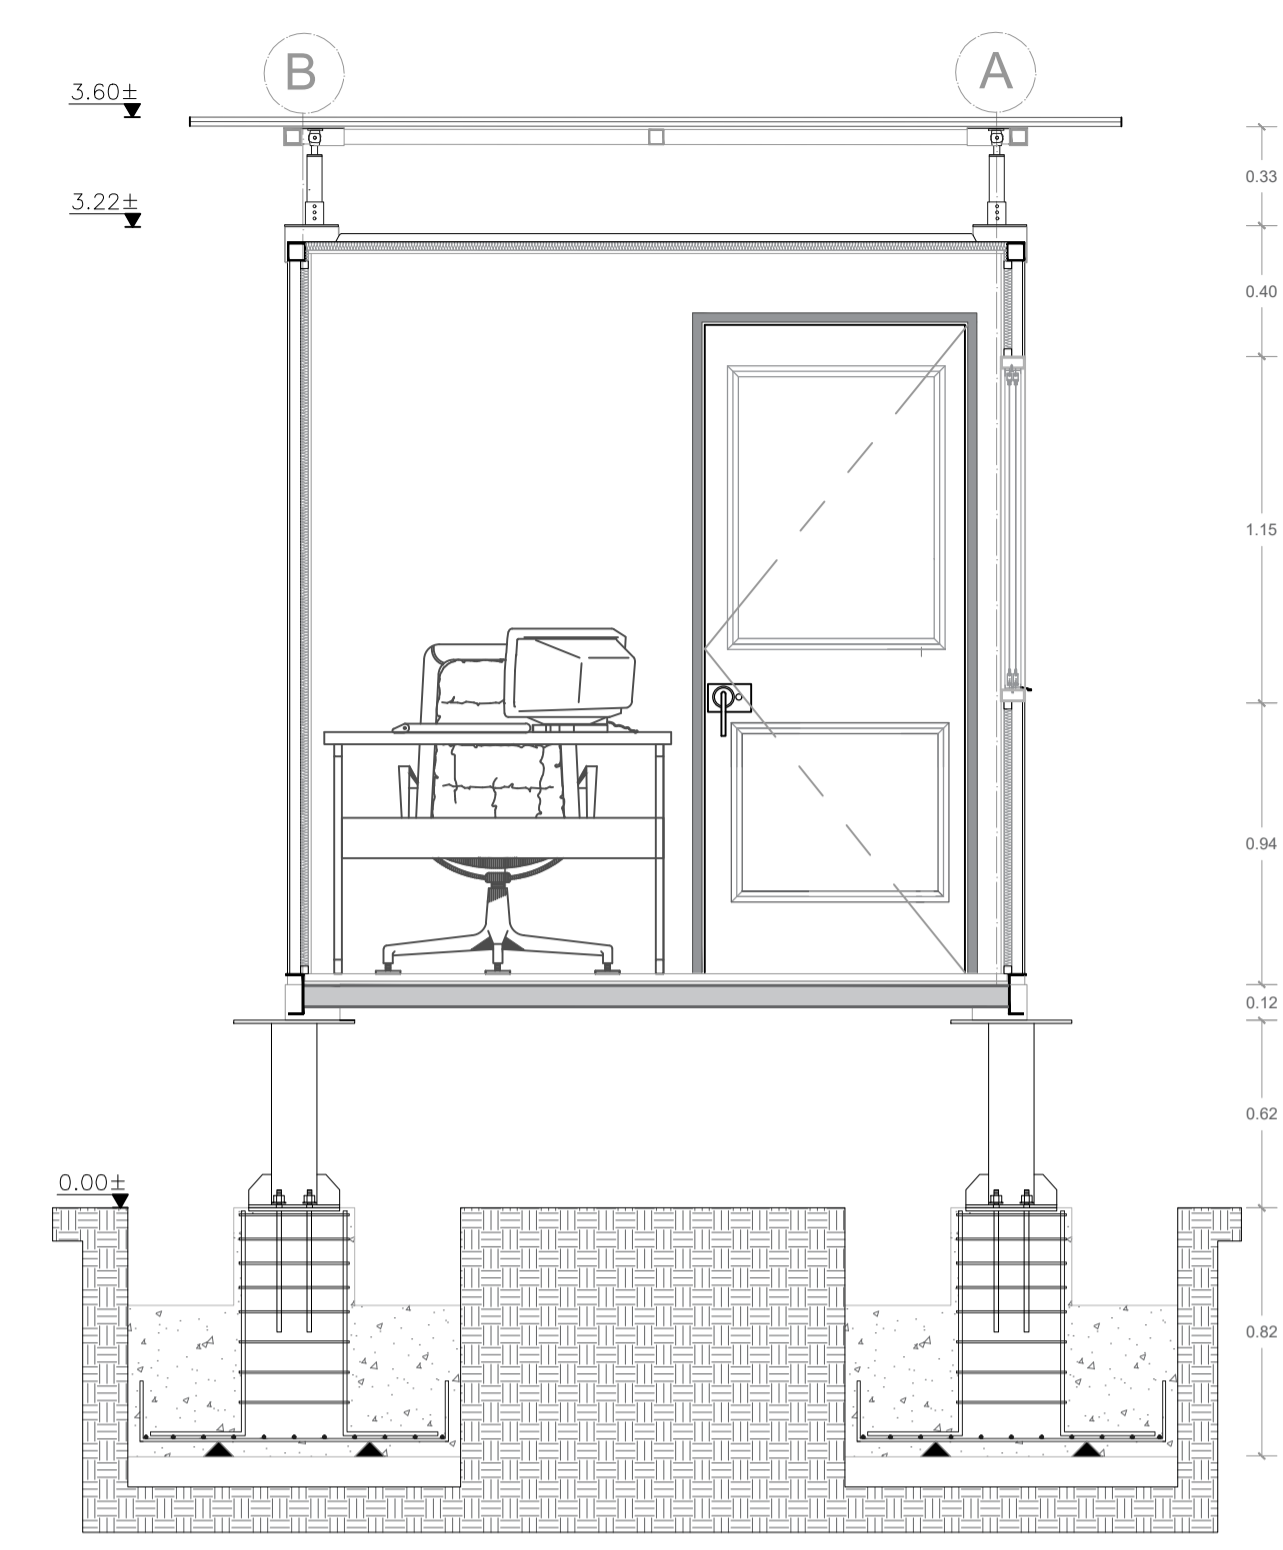


C14 CORTE LONGITUDINAL
ESCALA 1:25

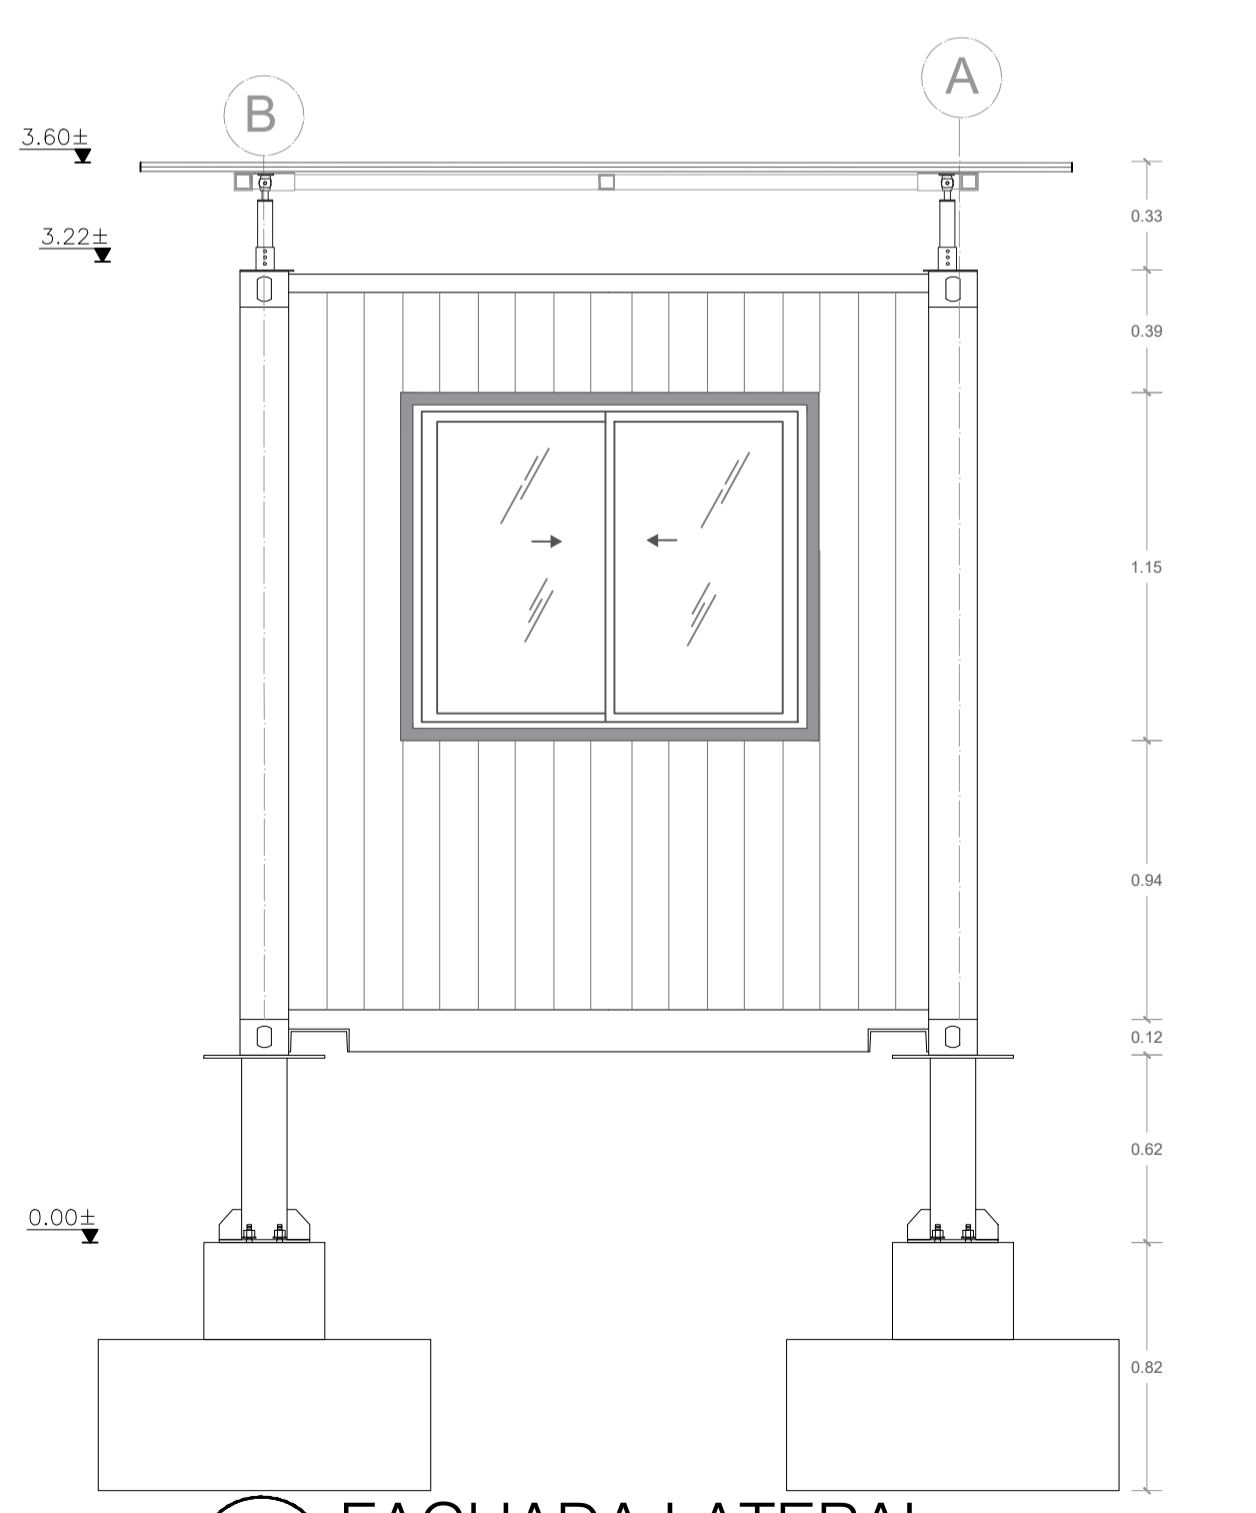

F16 FACHADA LATERAL
ESCALA 1:25

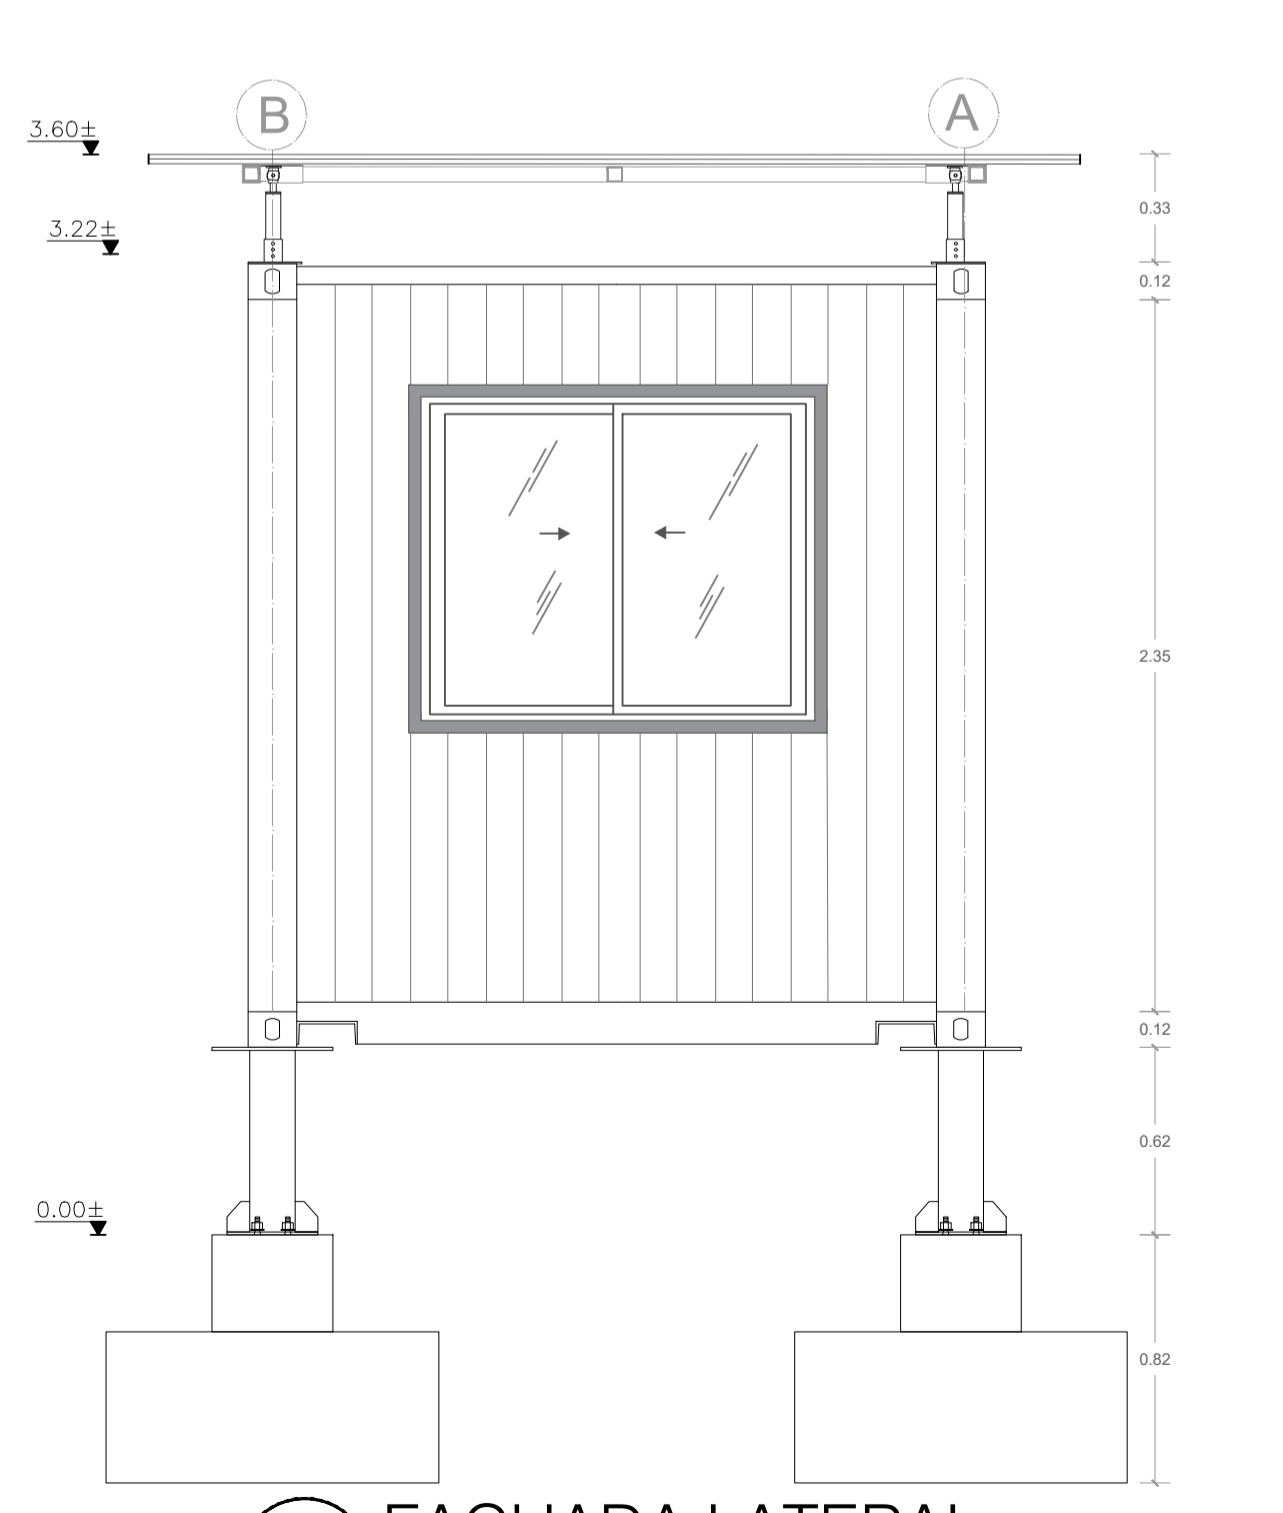

F19 FACHADA LATERAL
ESCALA 1:25

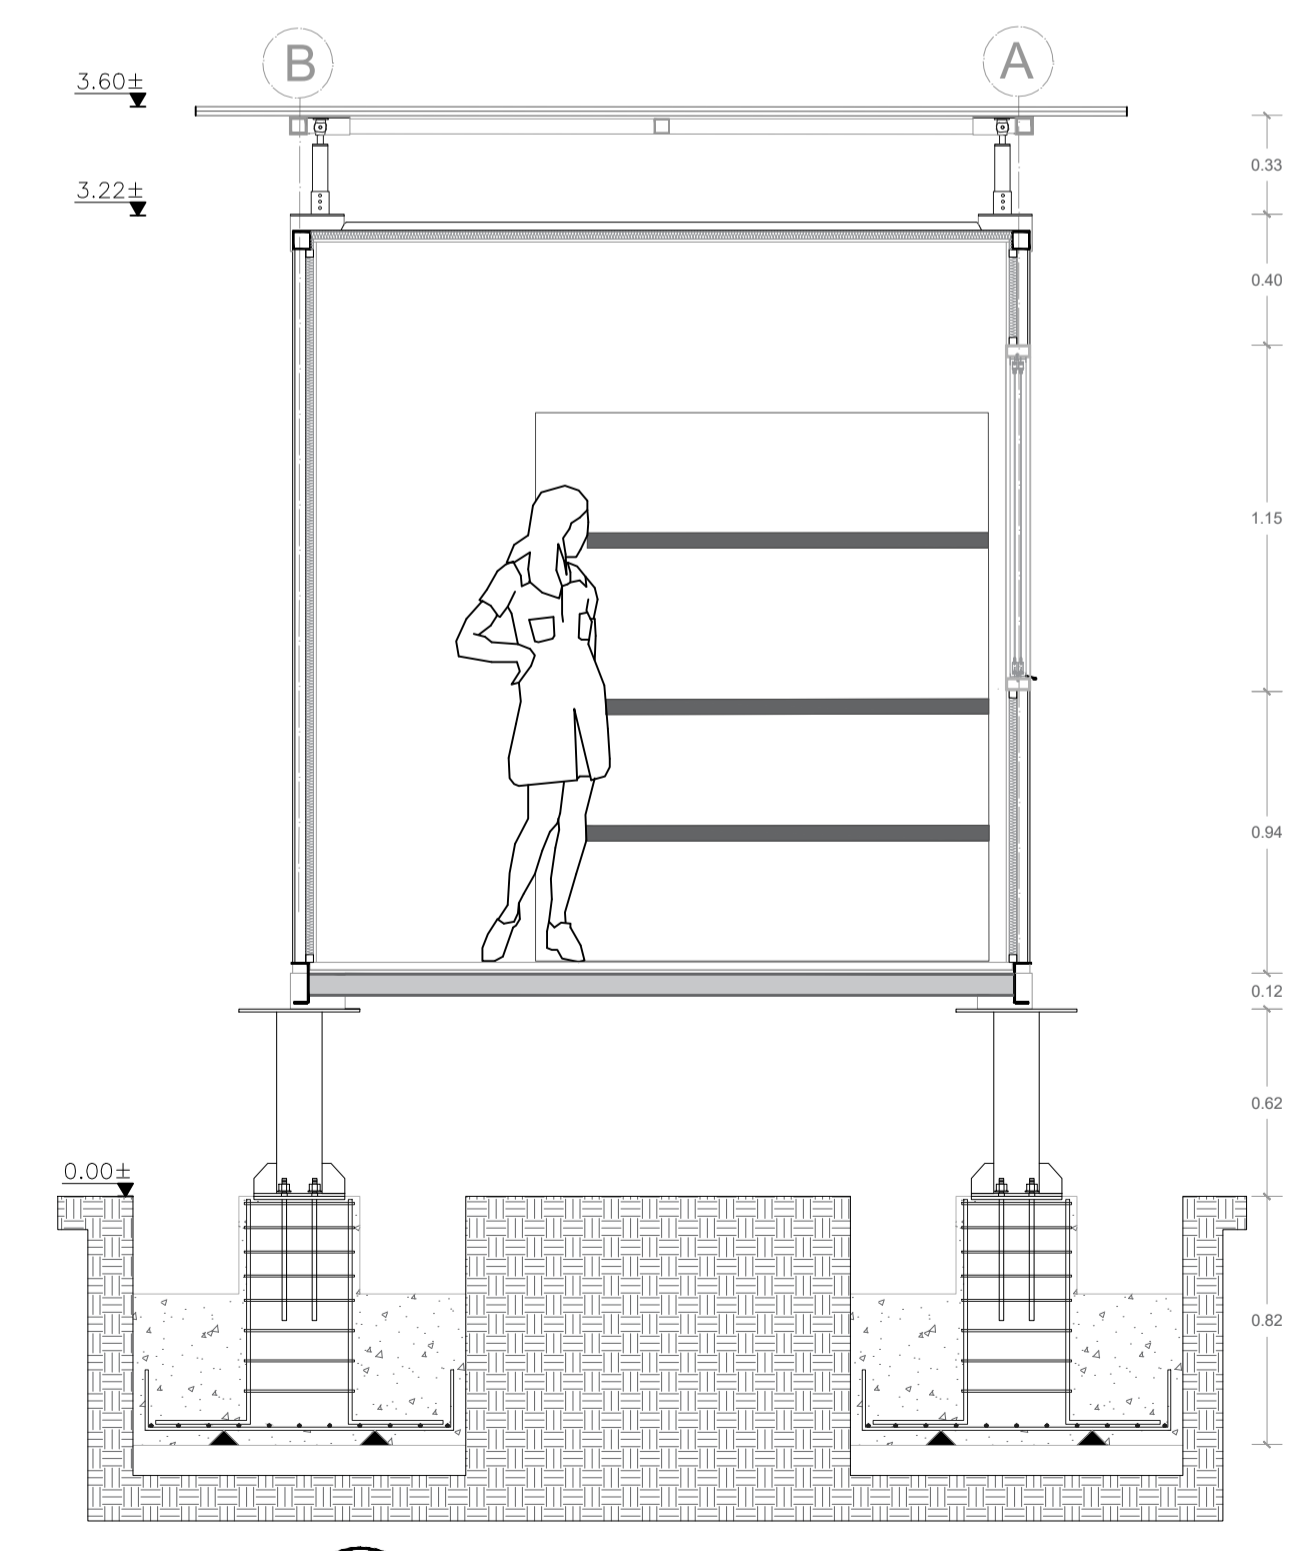

C16 CORTE LONGITUDINAL
ESCALA 1:25