




F22 FACHADA LATERAL
ESCALA 1:25

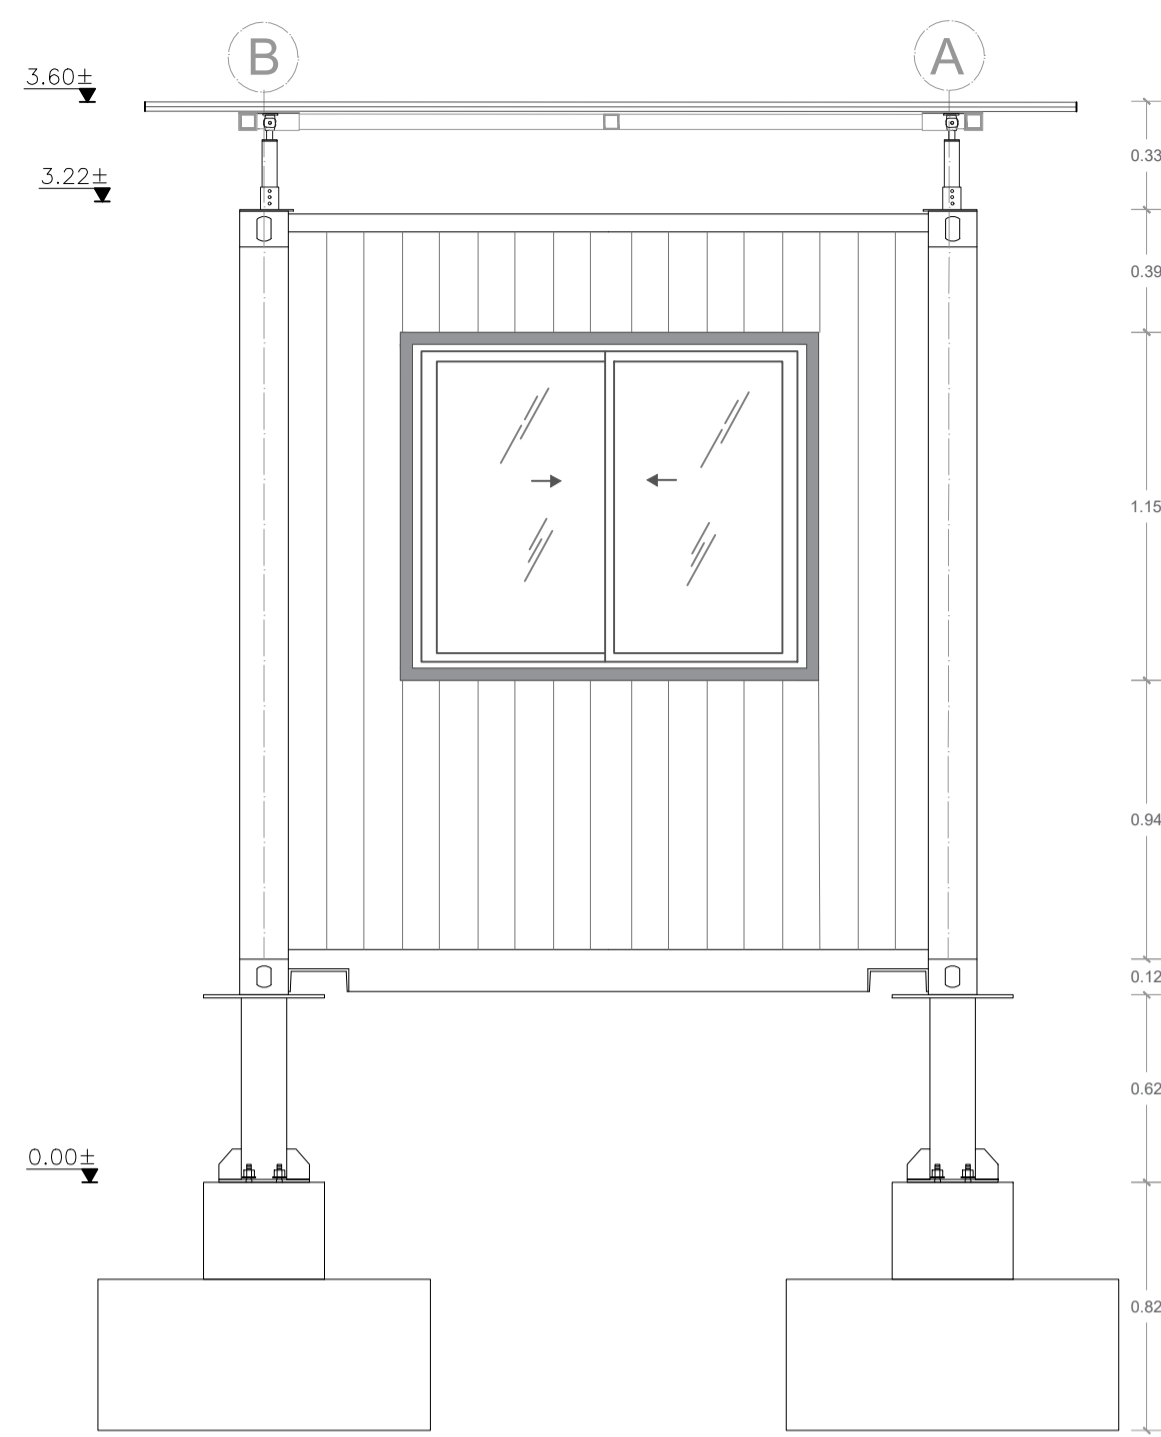


F28 FACHADA LATERAL
ESCALA 1:25

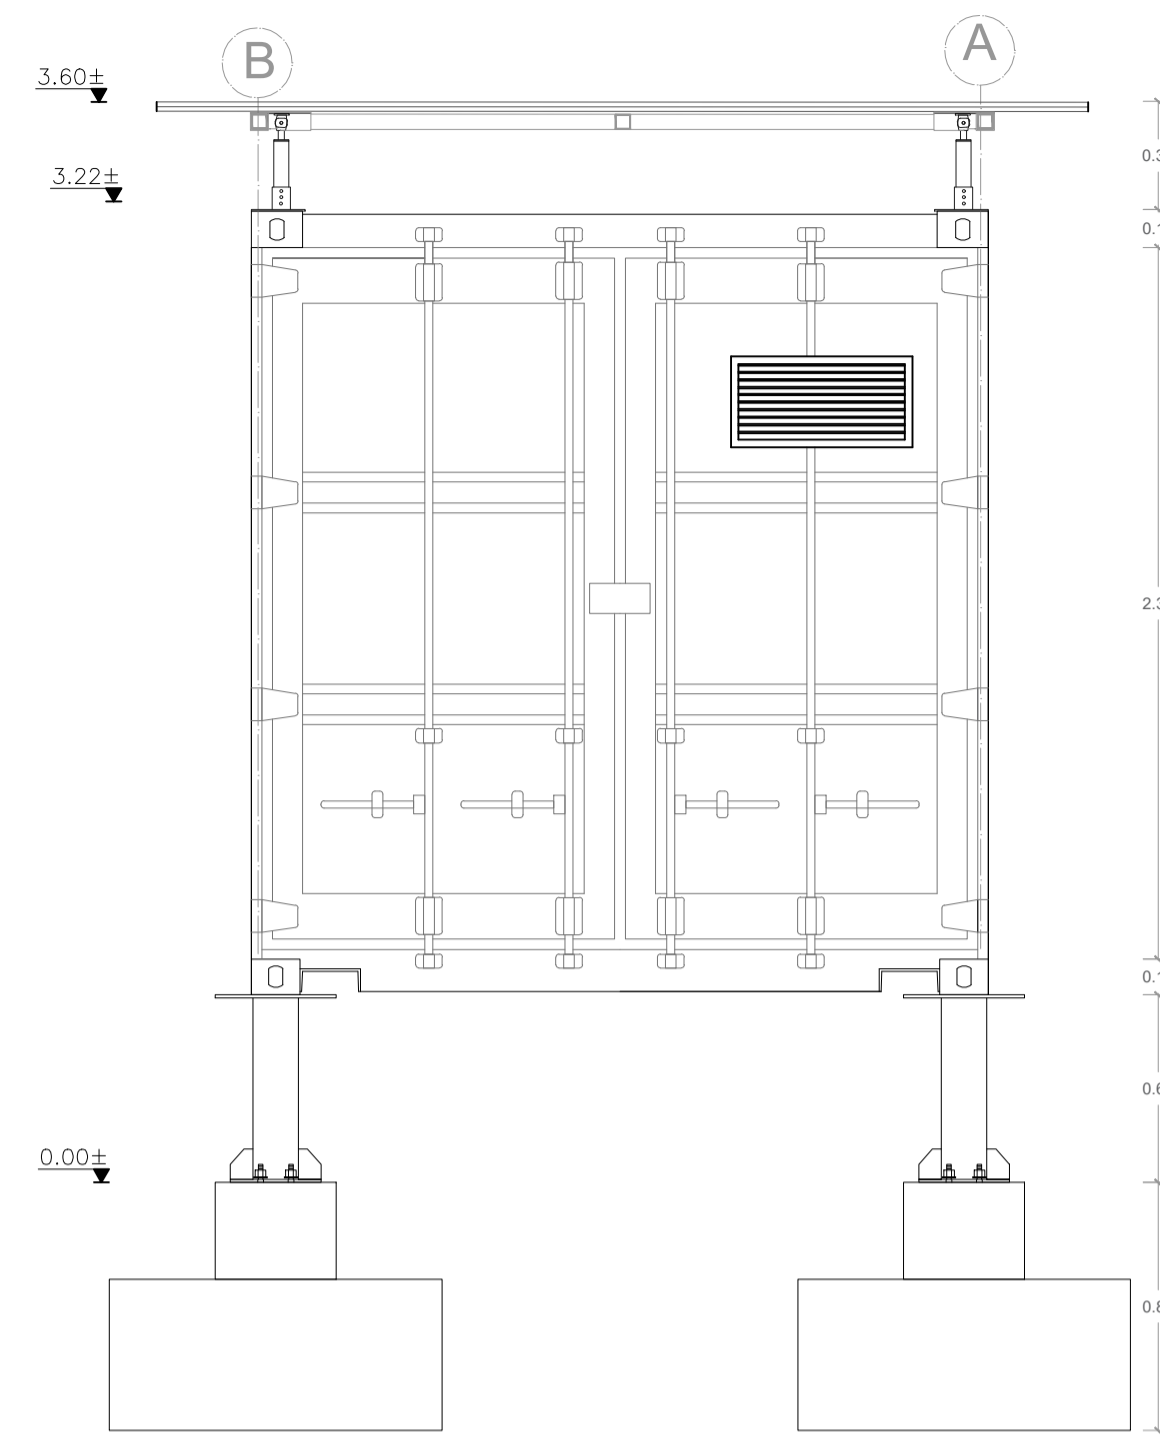


F25 FACHADA LATERAL
ESCALA 1:25

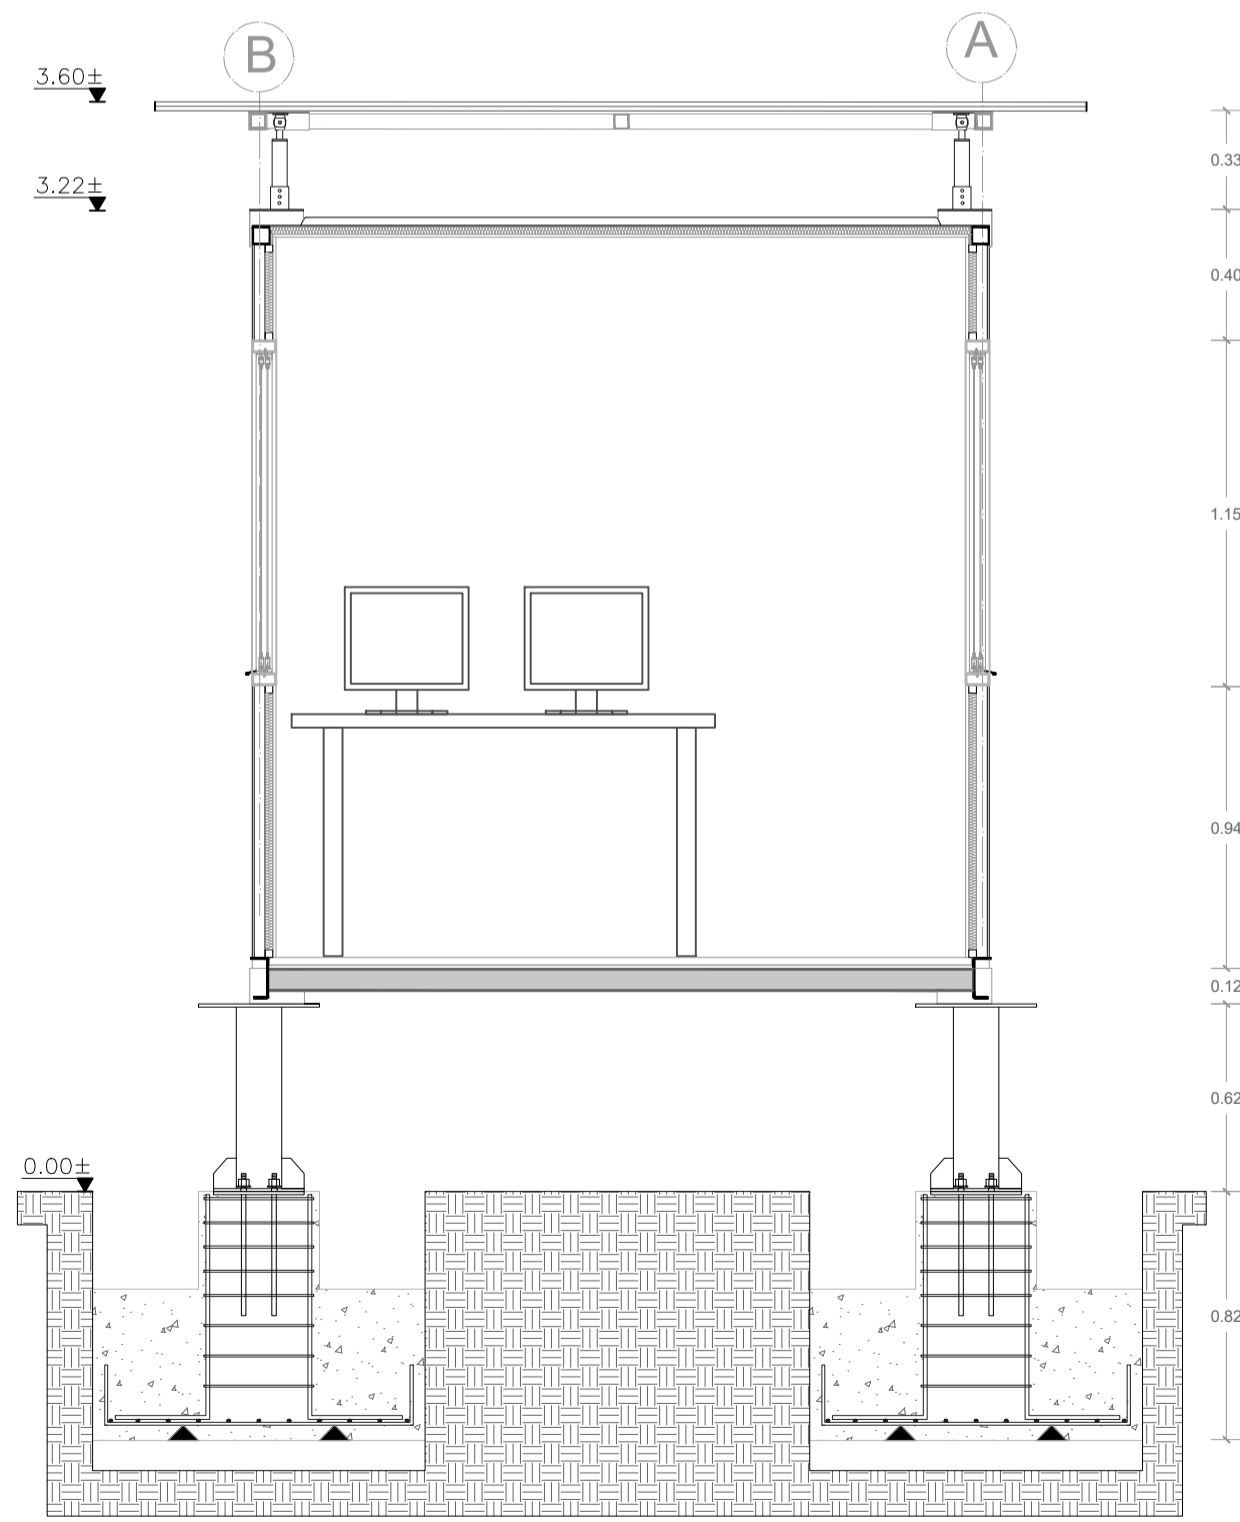

C18 CORTE LONGITUDINAL
ESCALA 1:25

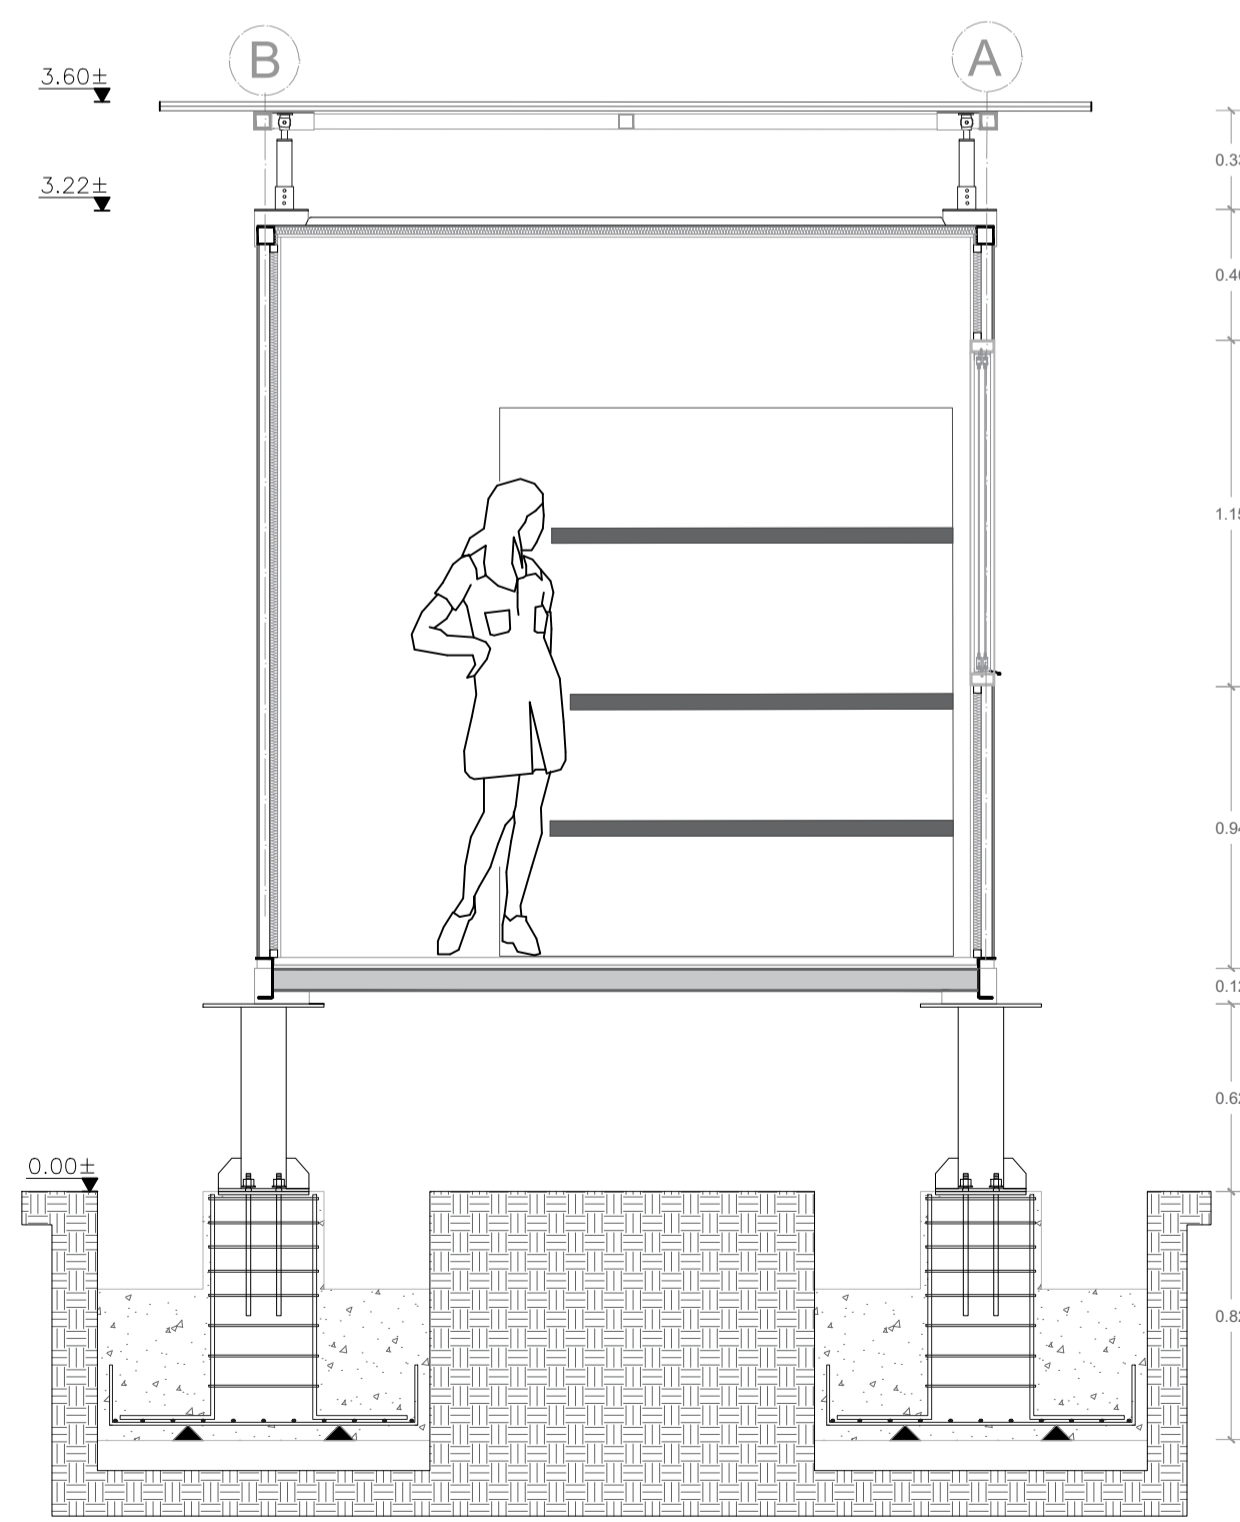

C22 CORTE LONGITUDINAL
ESCALA 1:25

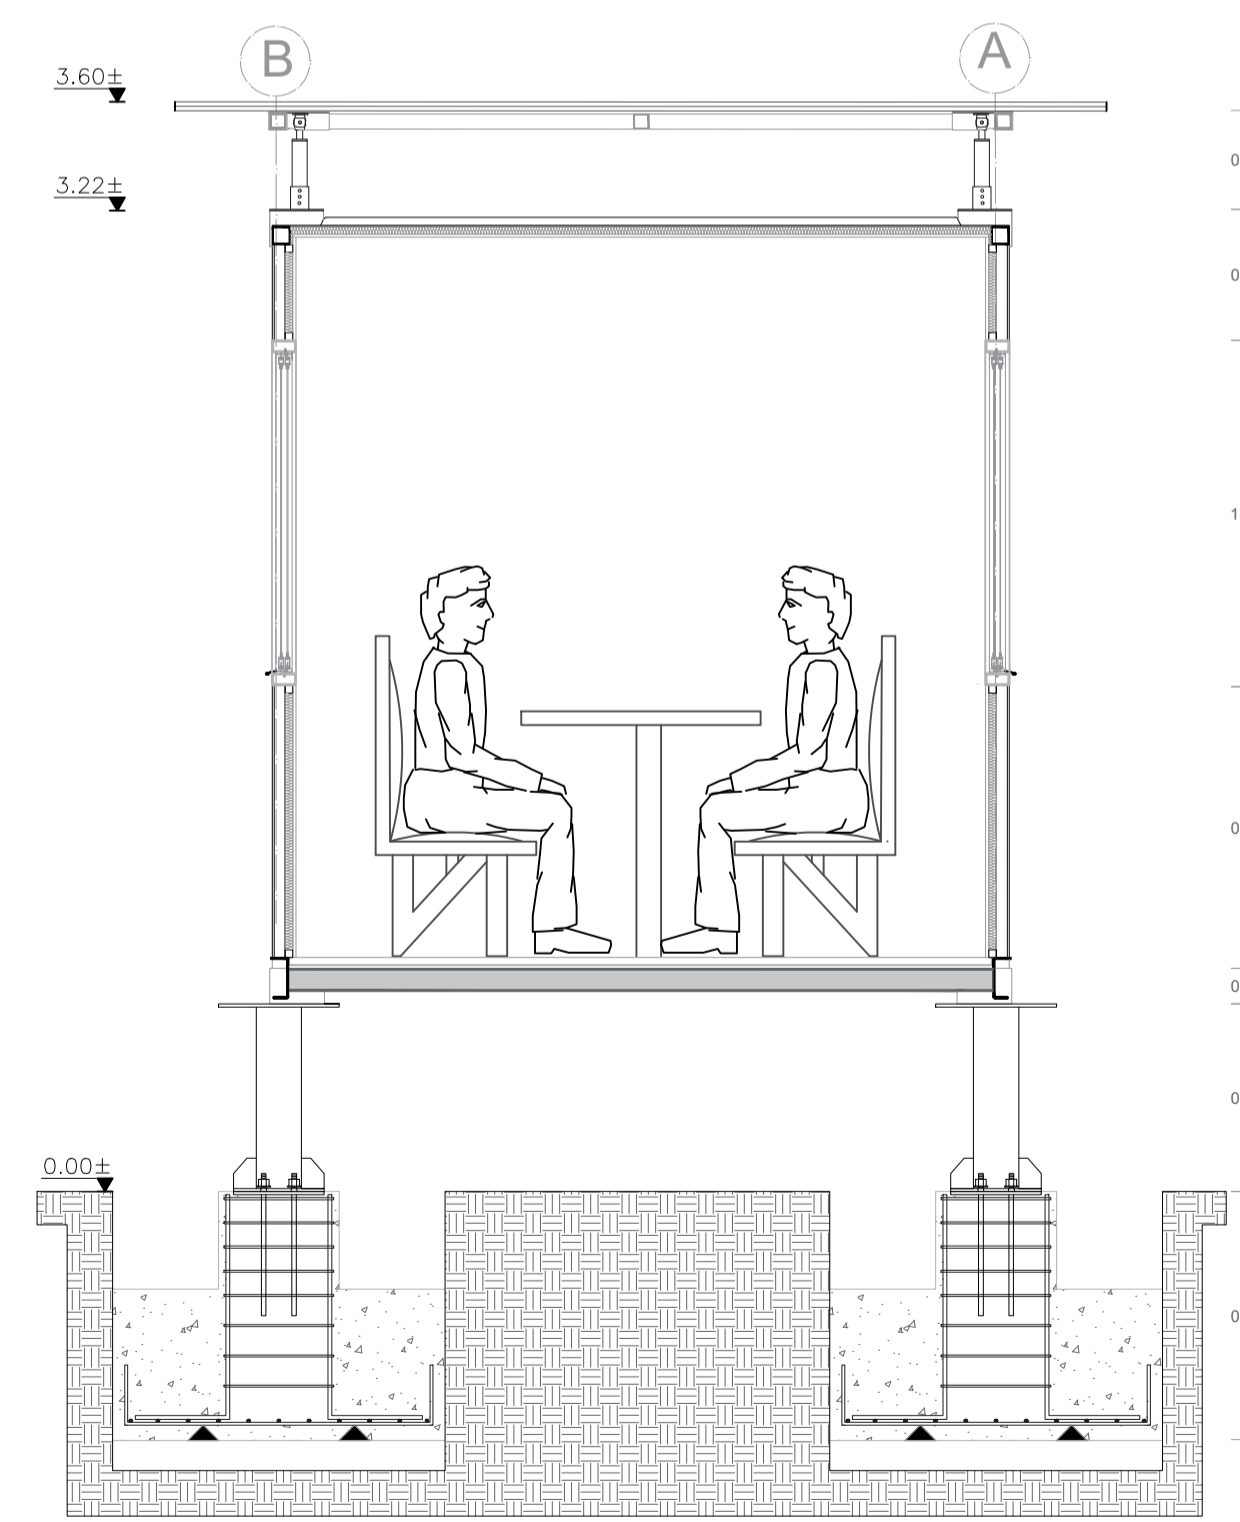

C20 CORTE LONGITUDINAL
ESCALA 1:25

