




F31 FACHADA LATERAL
ESCALA 1:25

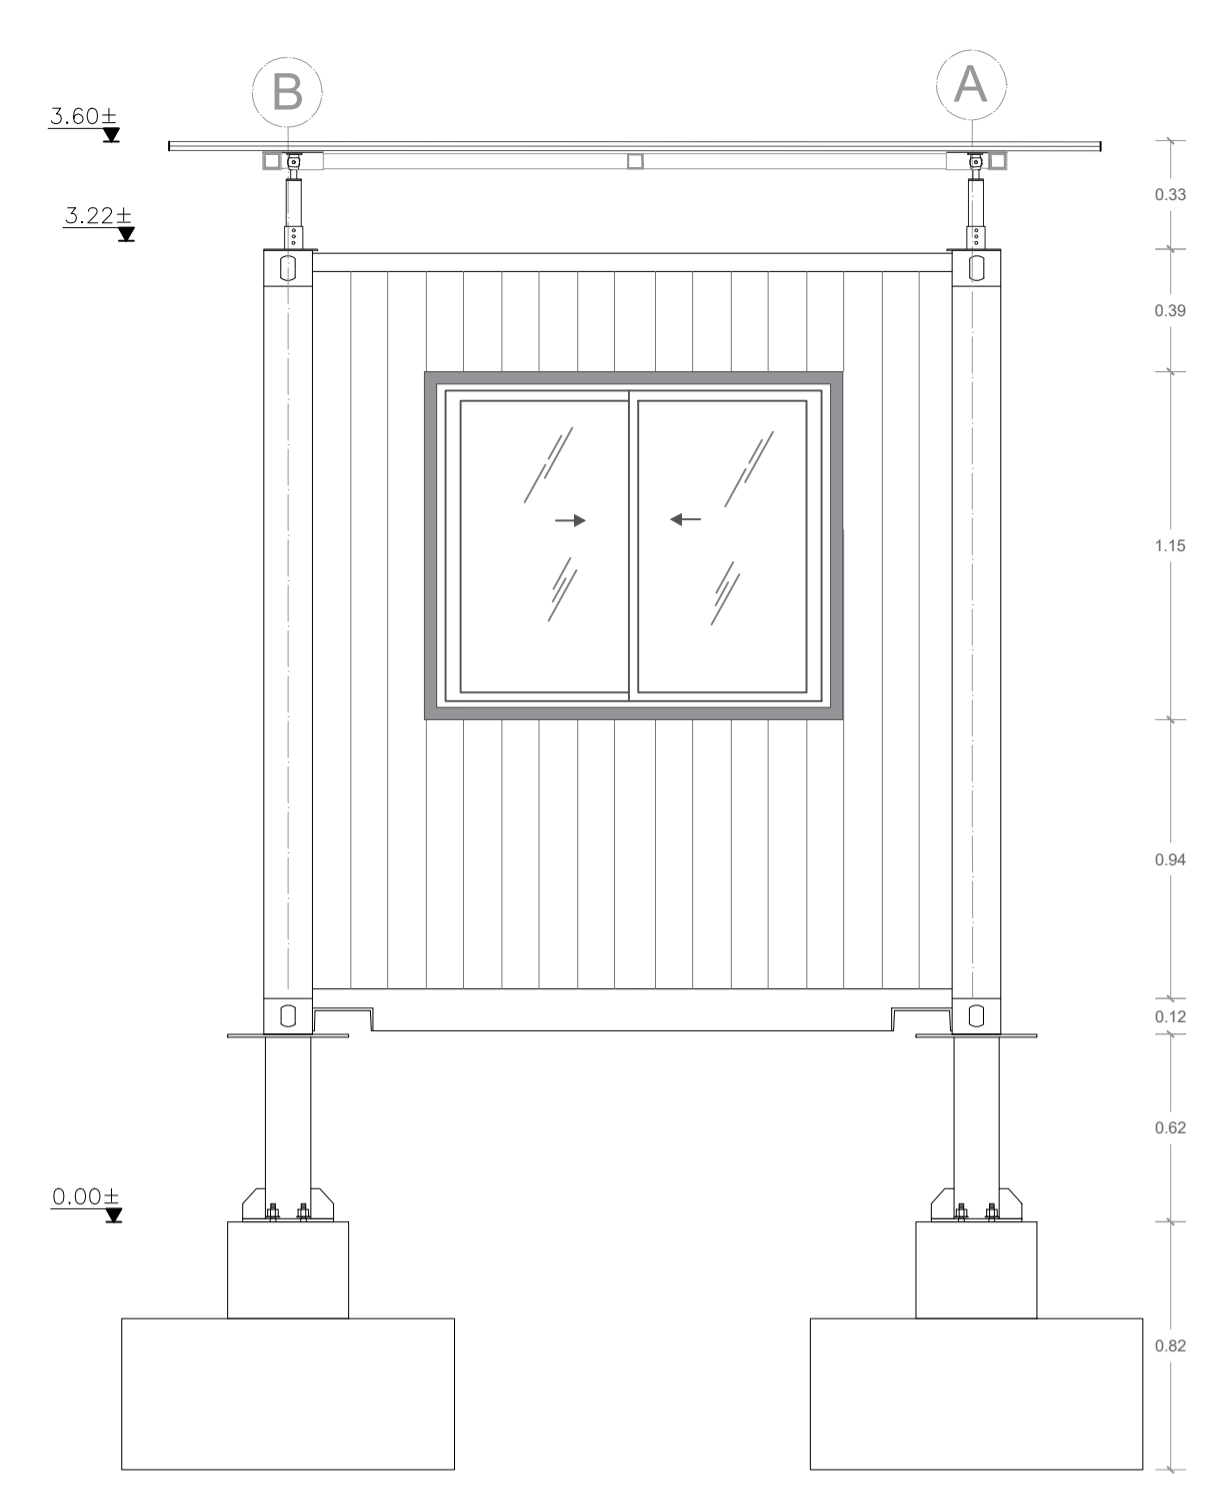


F37 FACHADA LATERAL
ESCALA 1:25

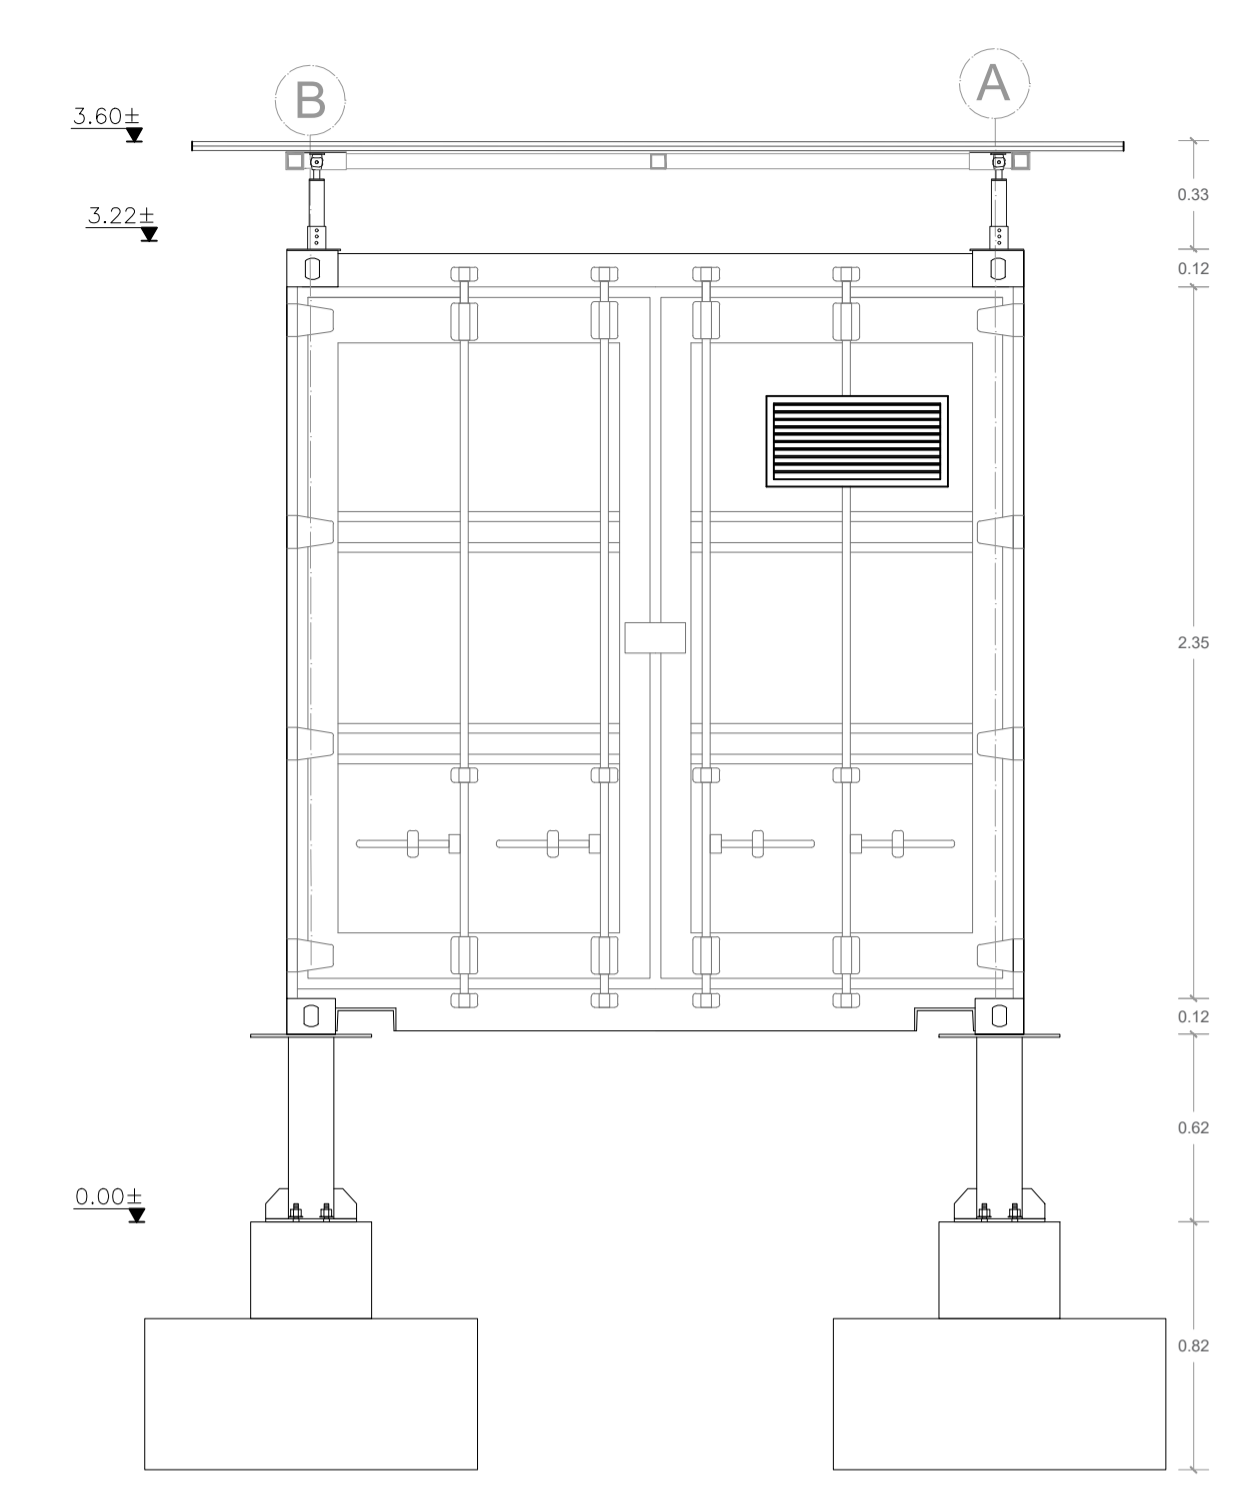


F34 FACHADA LATERAL
ESCALA 1:25

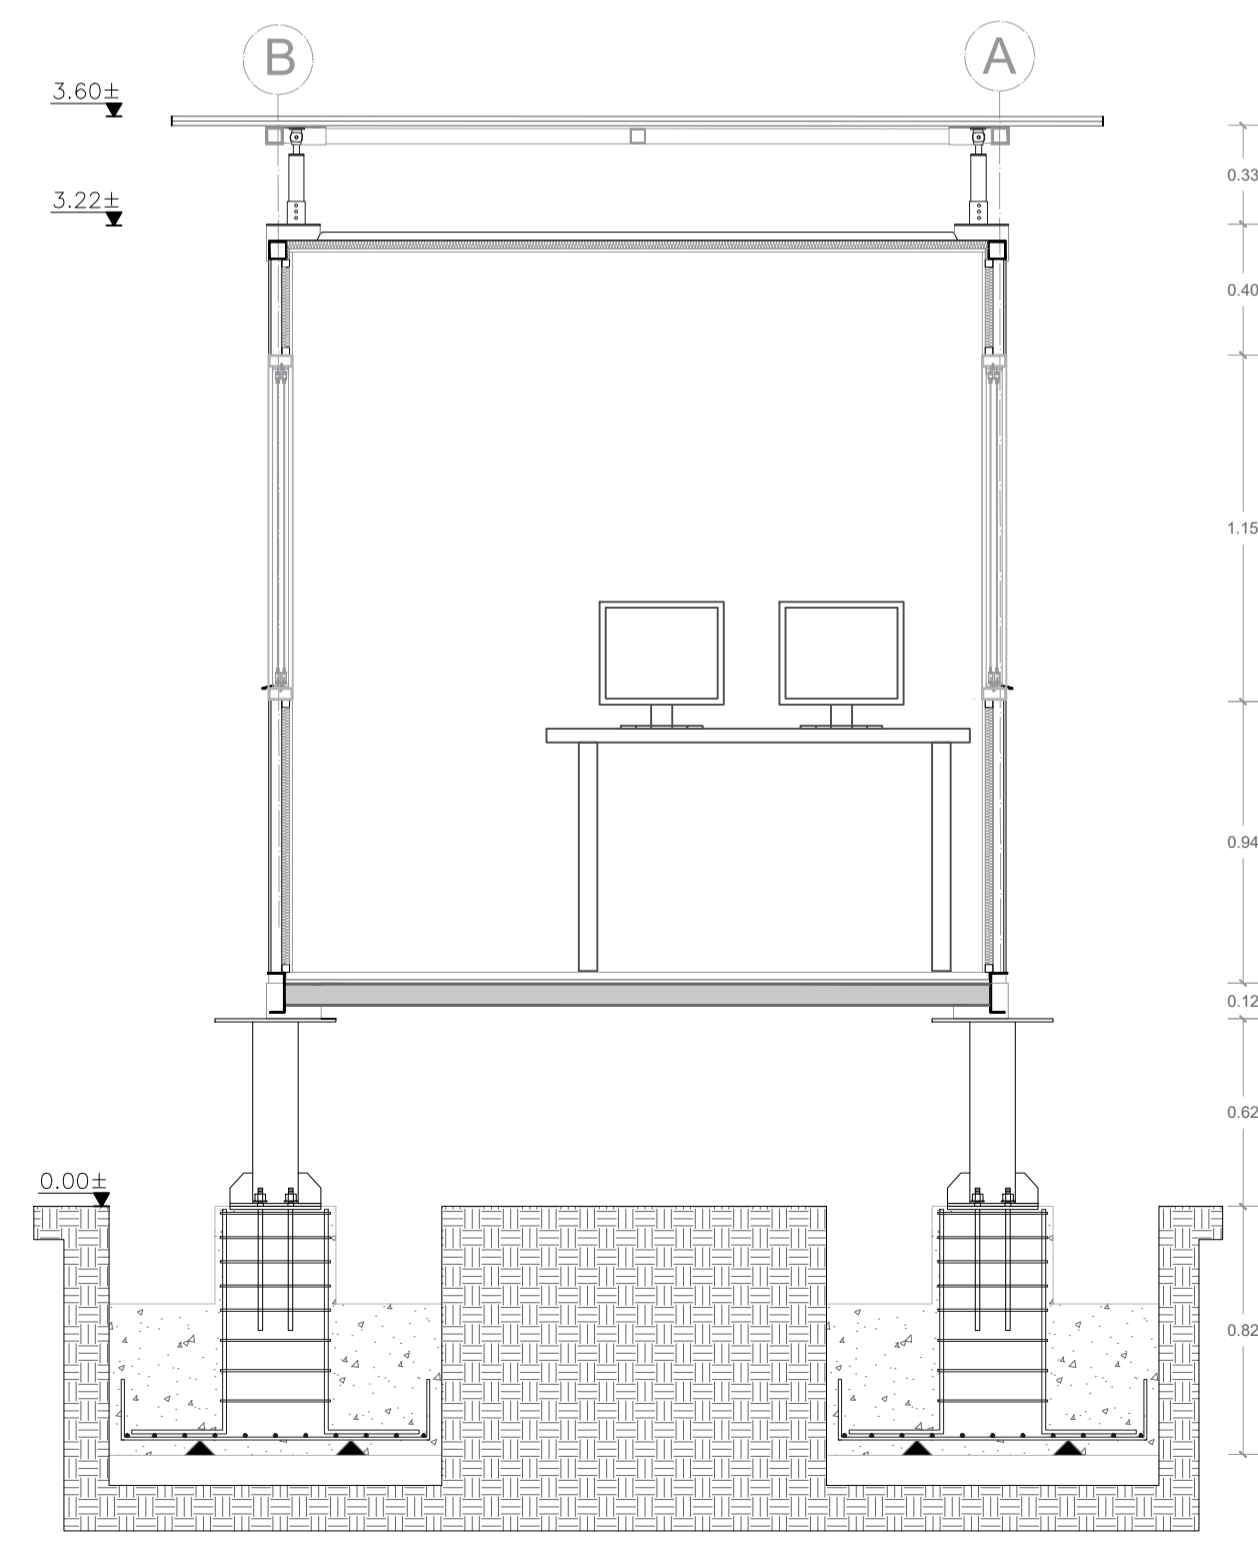

C24 CORTE LONGITUDINAL
ESCALA 1:25

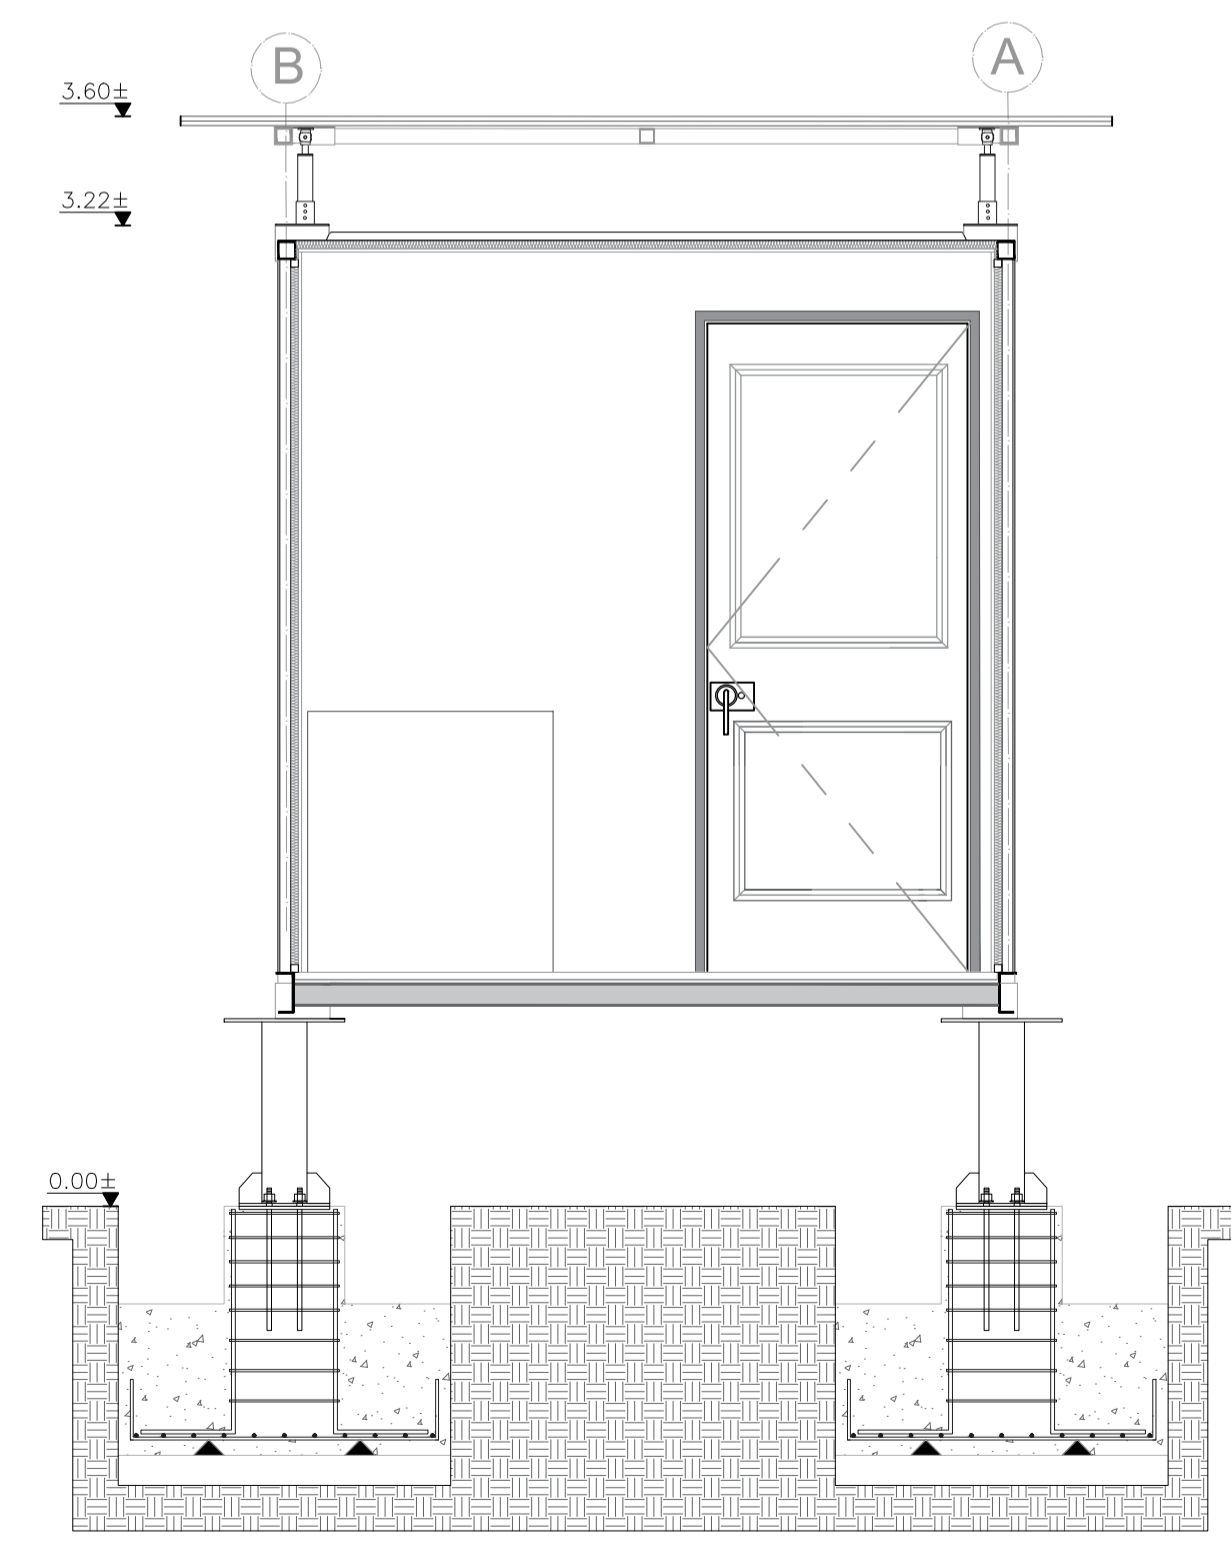

C28 CORTE LONGITUDINAL
ESCALA 1:25

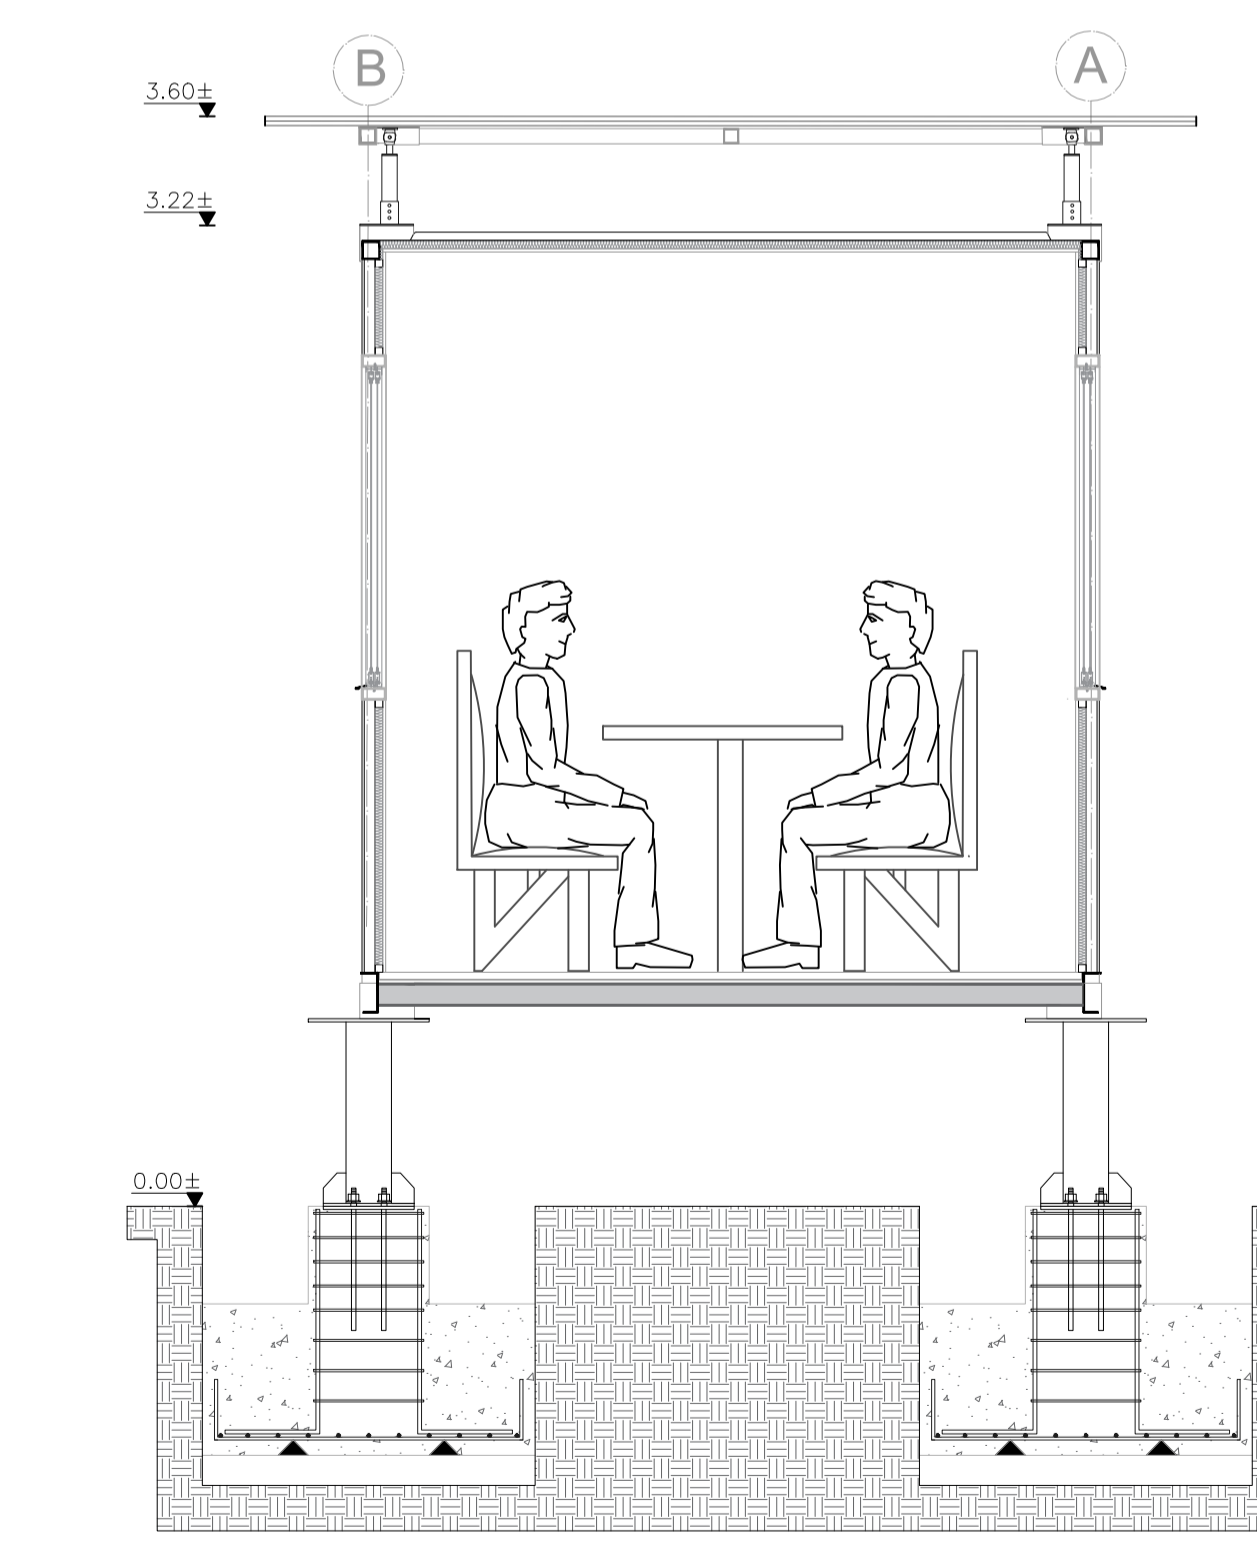

C26 CORTE LONGITUDINAL
ESCALA 1:25