


A FACHADA OCCIDENTAL CRA 4  
 ESC: 1000/200

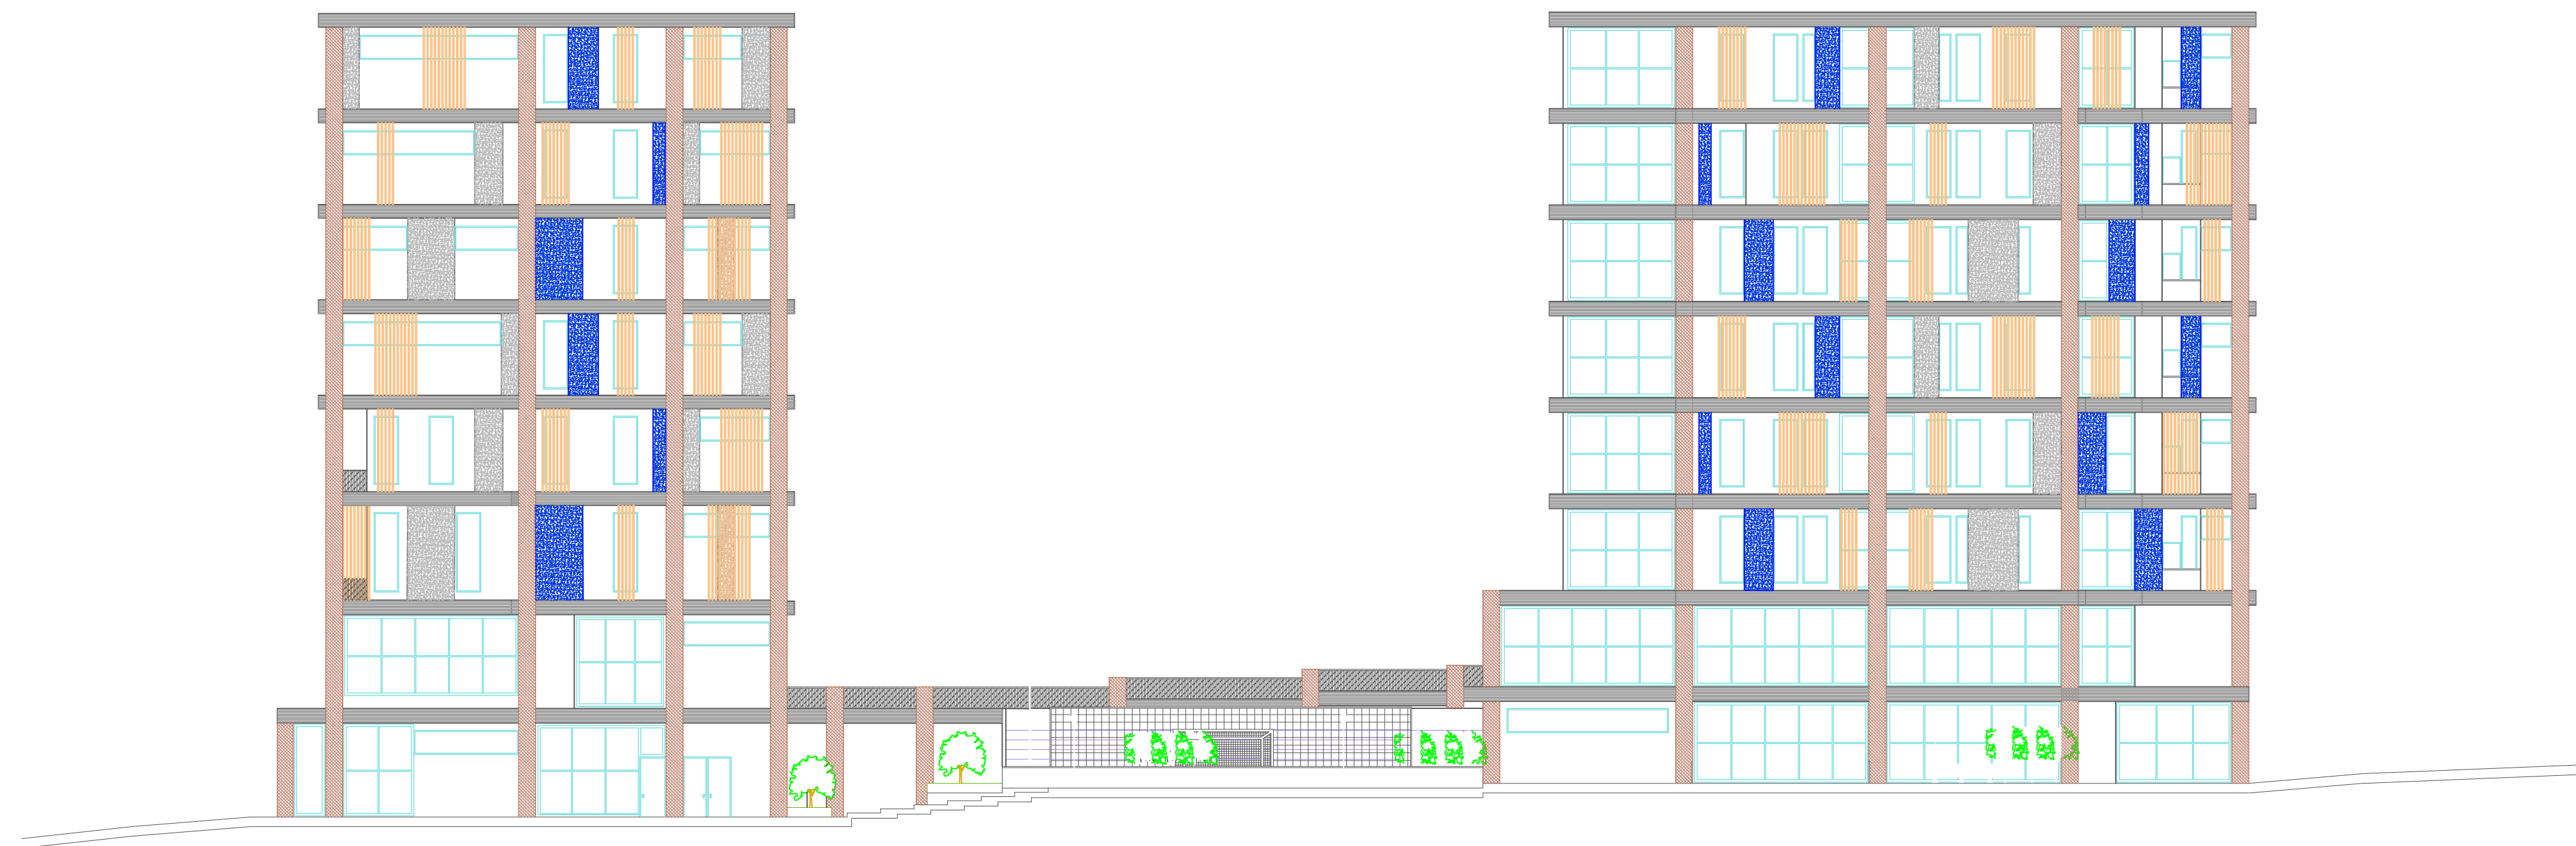

A FACHADA SUR CALLE 21  
 ESC: 1000/200