



- Cubierta 20.00
- Nivel 5 16.00
- Nivel 4 12.00
- Nivel 3 8.00
- Nivel 2 4.00
- Nivel 1 0.00
- Sotano -4.00

1 Alzado Oriental
1 : 200

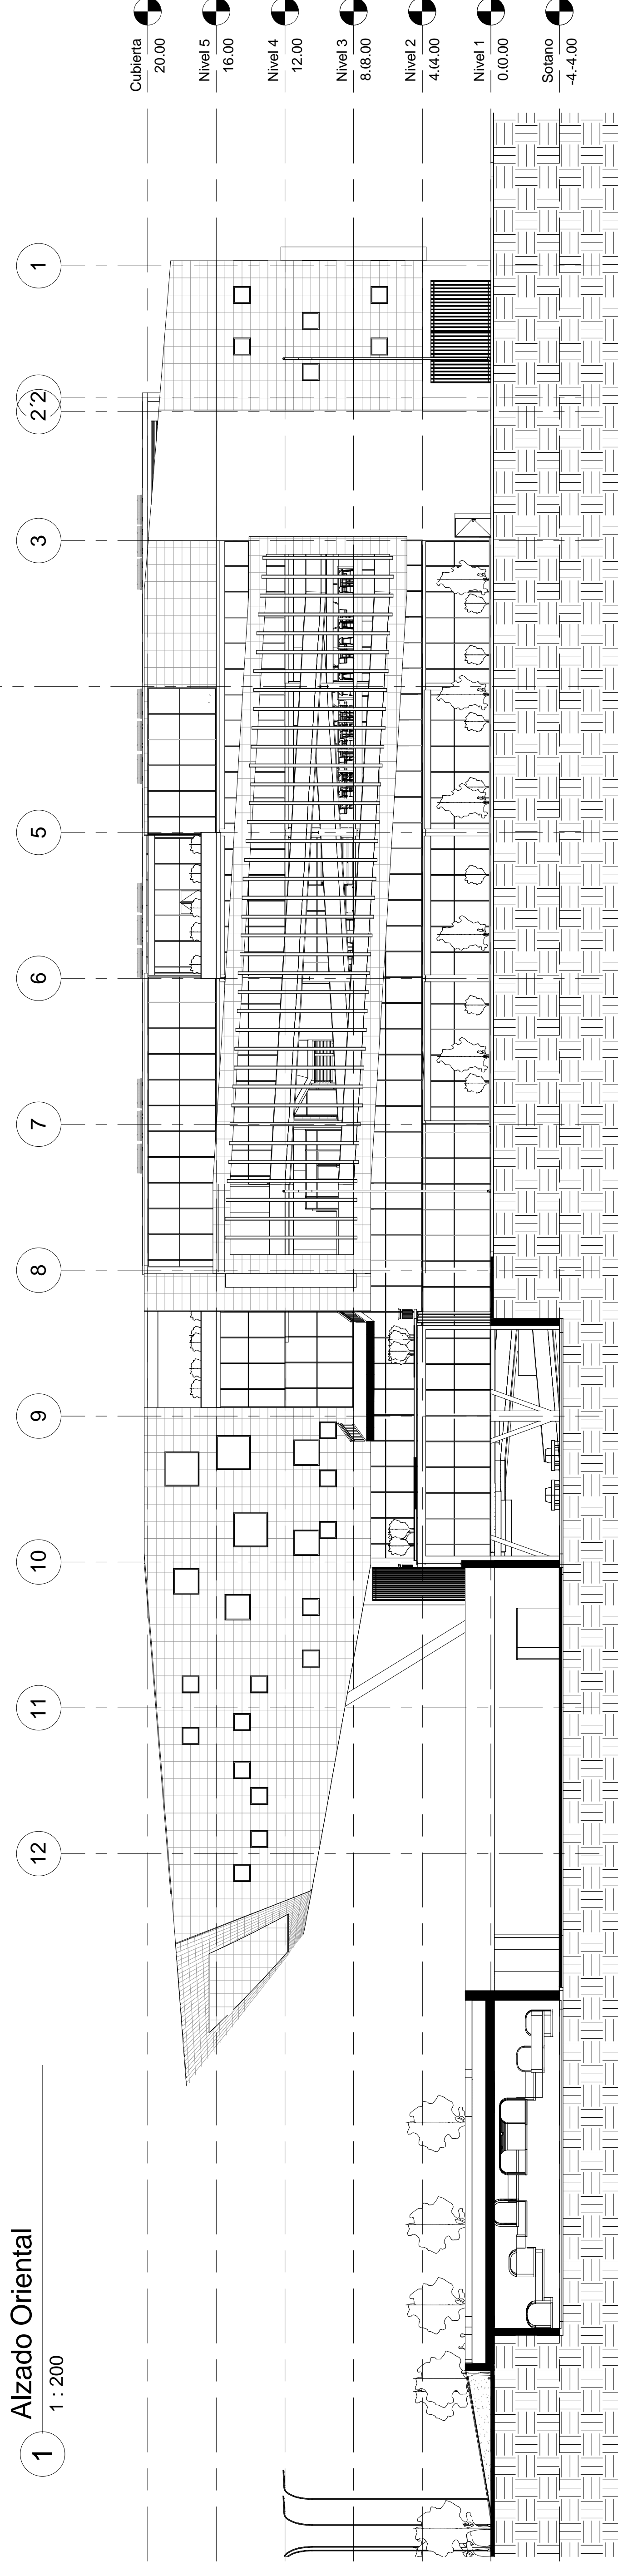

- Cubierta 20.00
- Nivel 5 16.00
- Nivel 4 12.00
- Nivel 3 8.00
- Nivel 2 4.00
- Nivel 1 0.00
- Sotano -4.00

2 Alzado Occidental
1 : 200

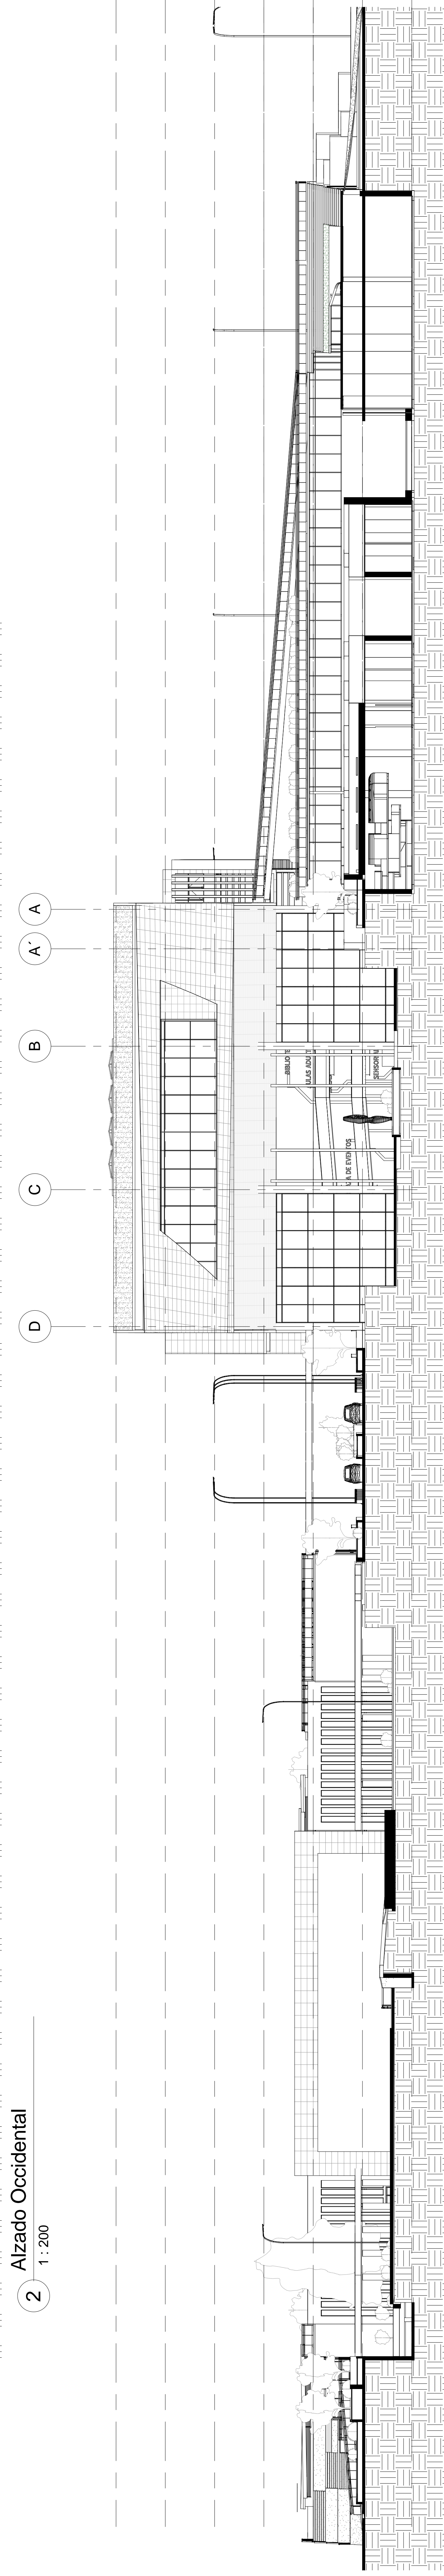

- Cubierta 20.00
- Nivel 5 16.00
- Nivel 4 12.00
- NivNivel 3 8.00 r8.00
- NivNivel 2 4.00 r4.00
- NivNivel 1 0.00 r0.00
- SetSotano -4.00 -4.00

3 Alzado Norte
1 : 200