



A  
1:200

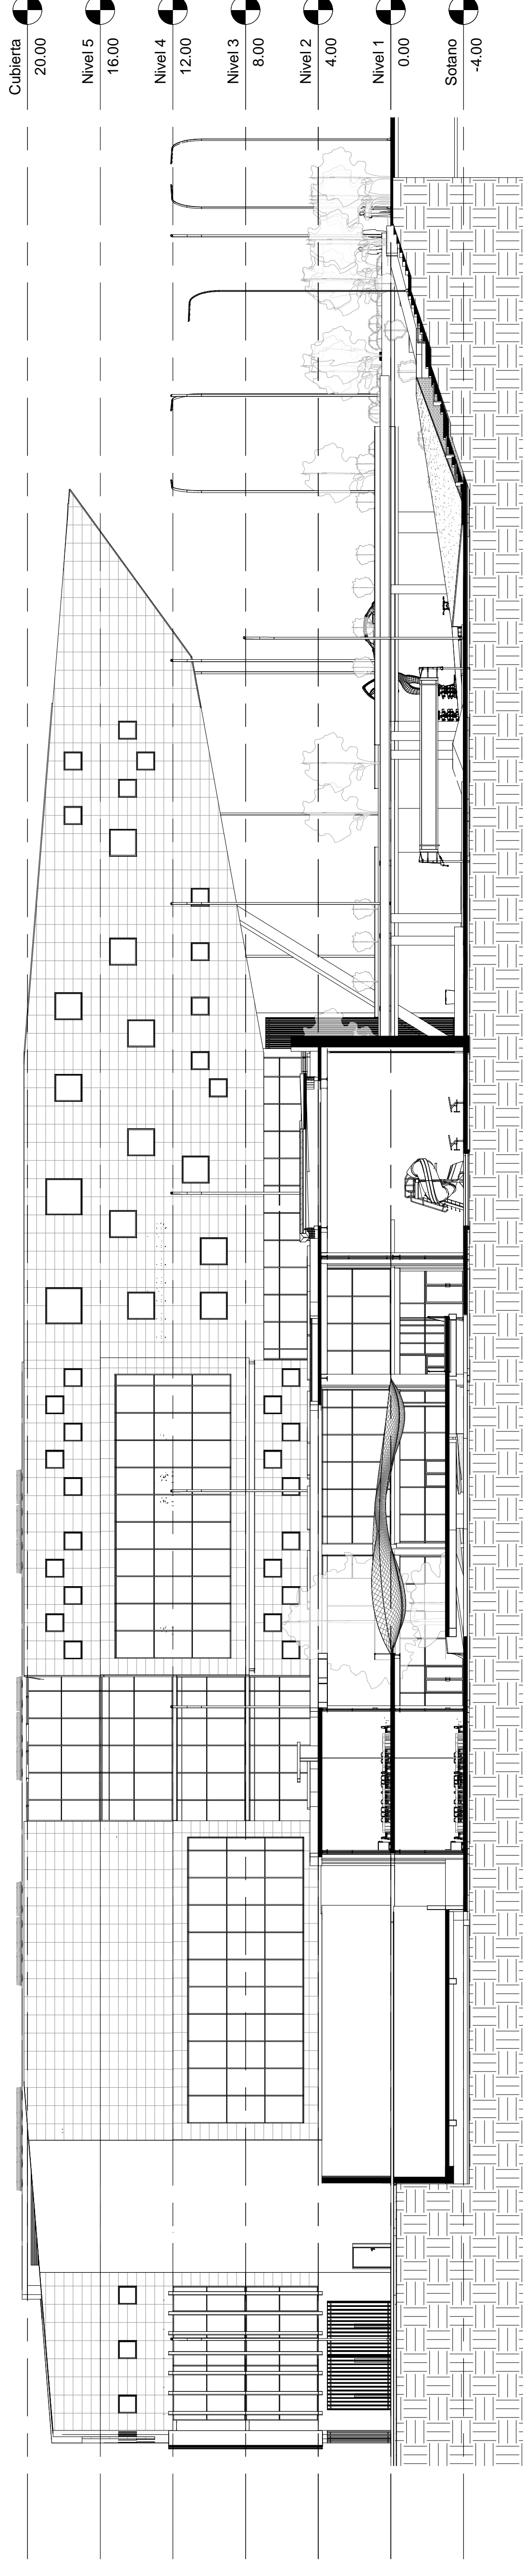

B  
1:200

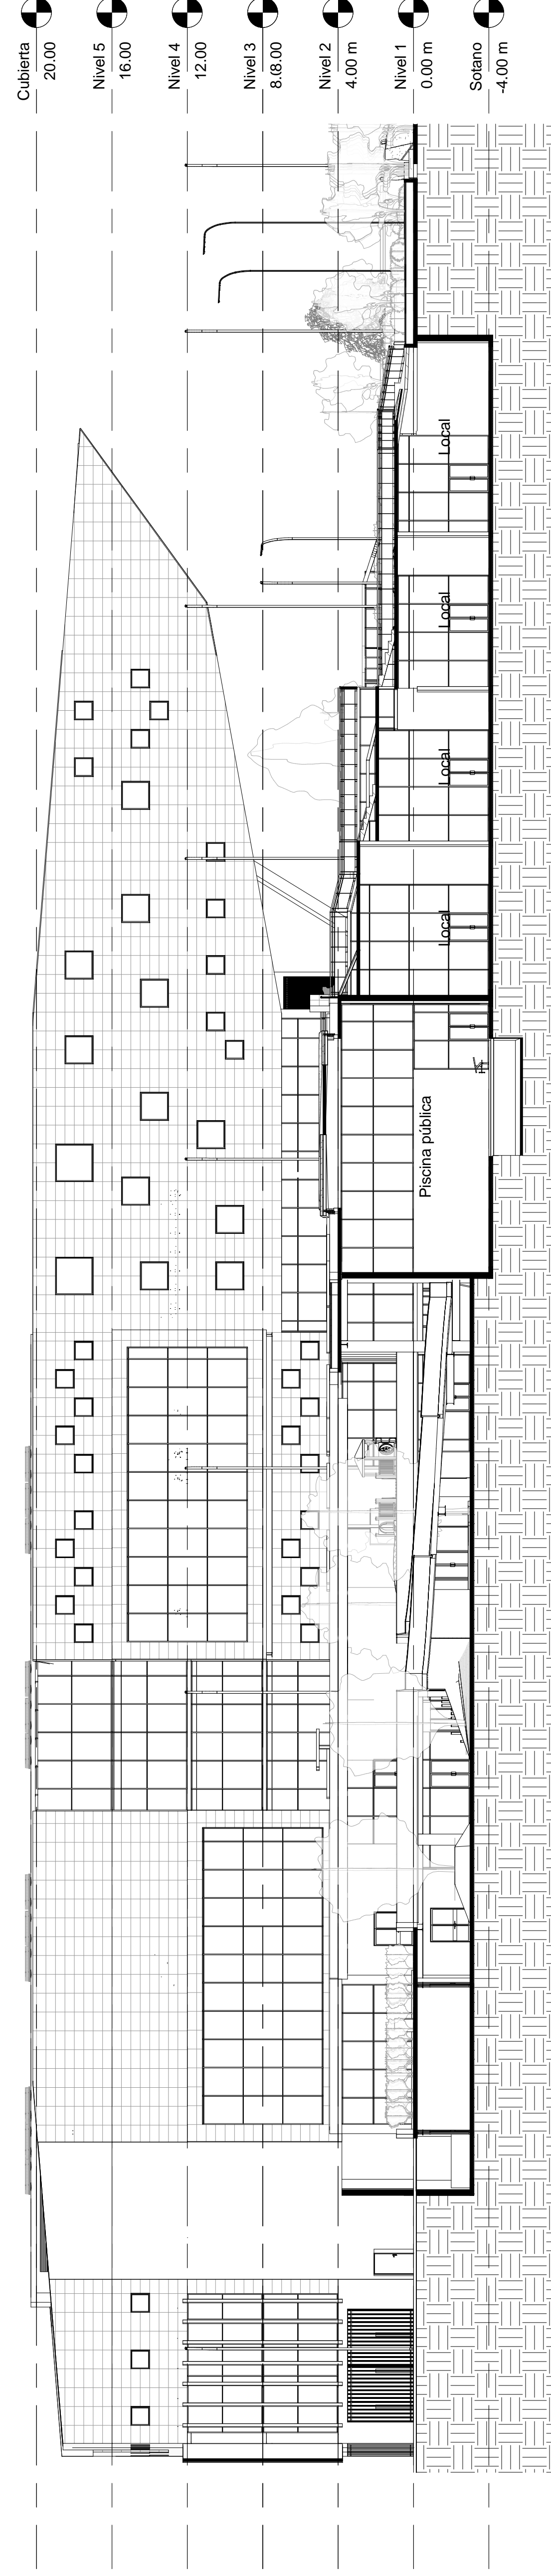

C  
1:200