




A FACHADA 1
Escala 1:50

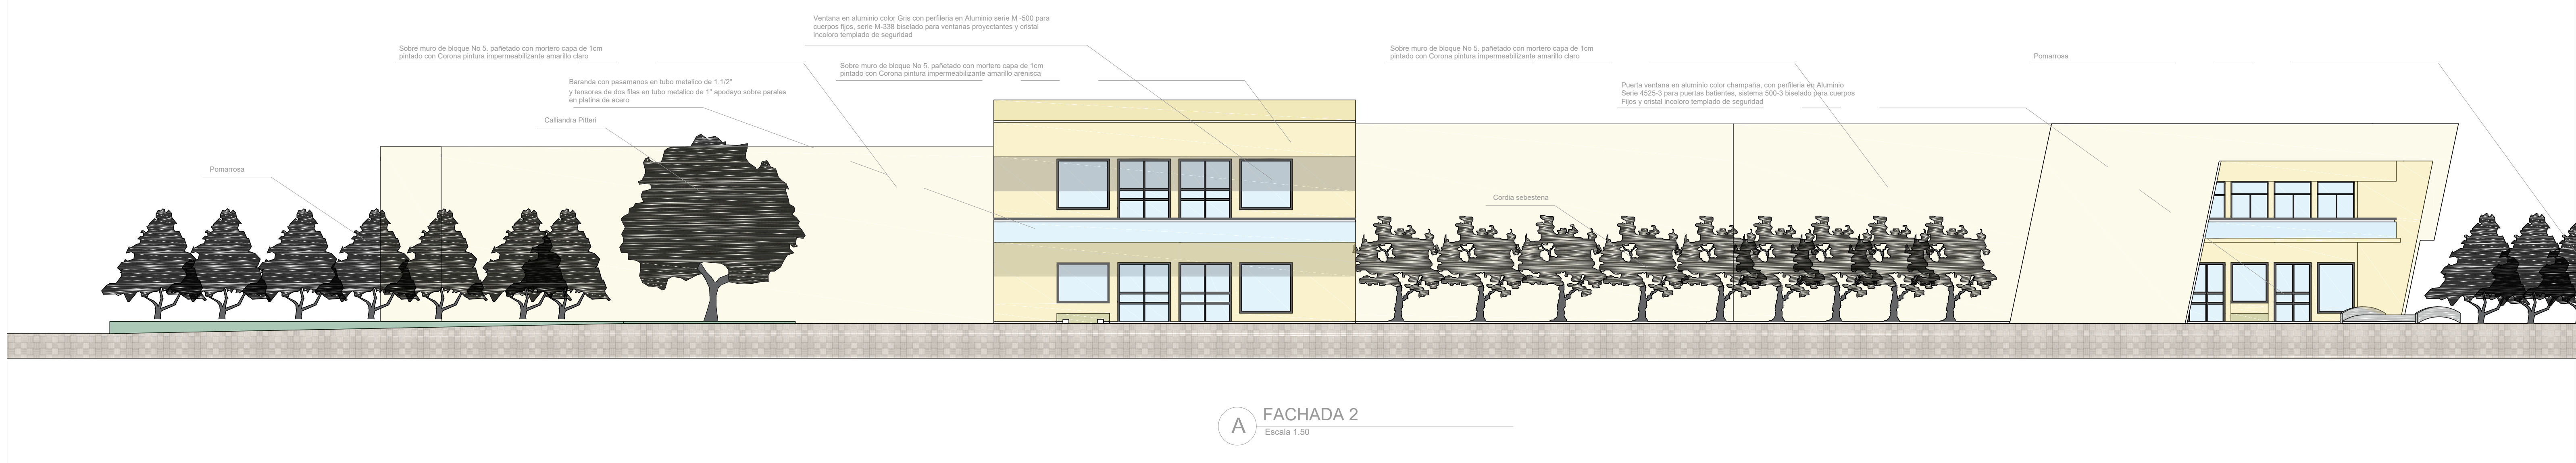

A FACHADA 2
Escala 1:50

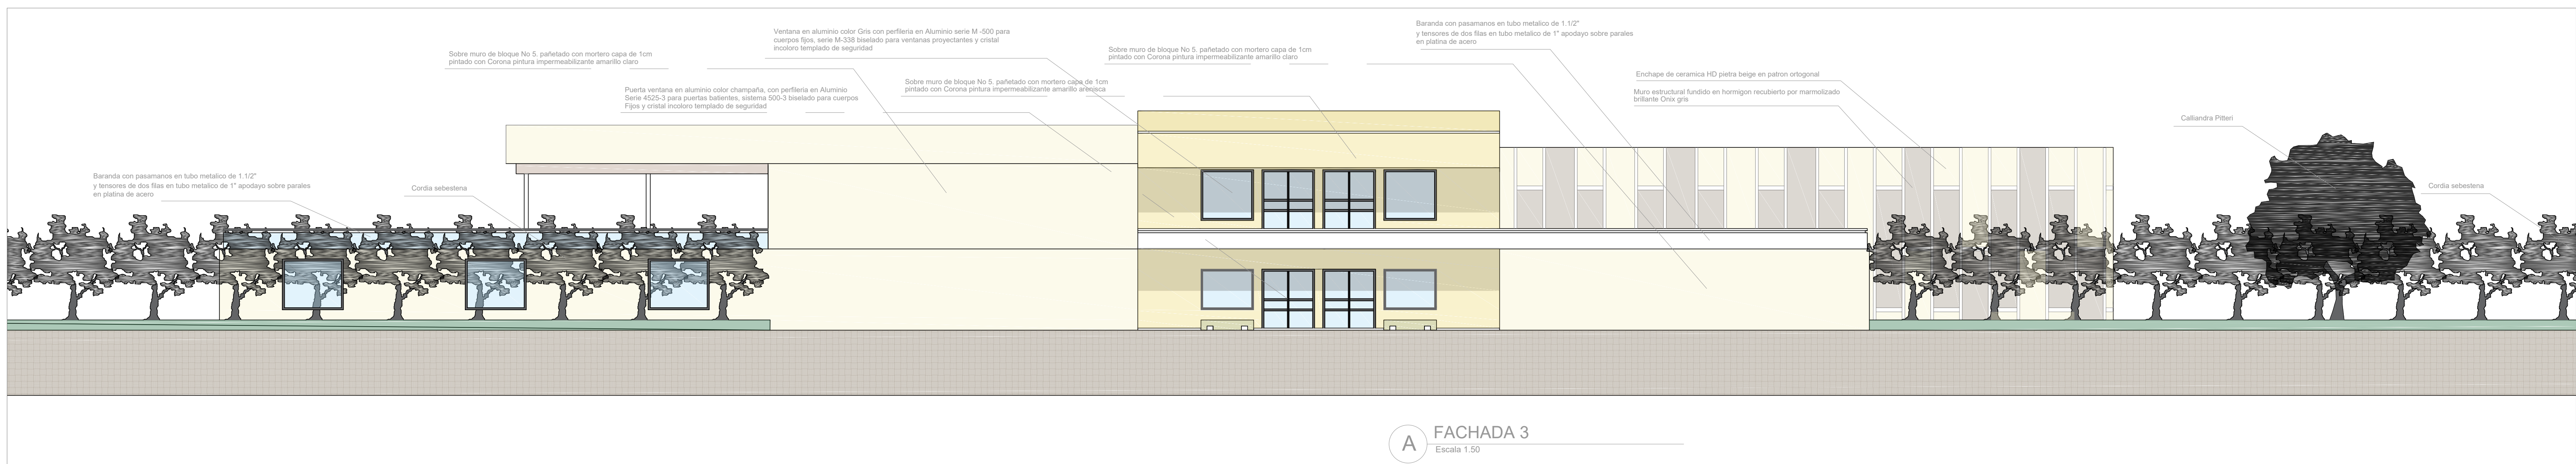

A FACHADA 3
Escala 1:50

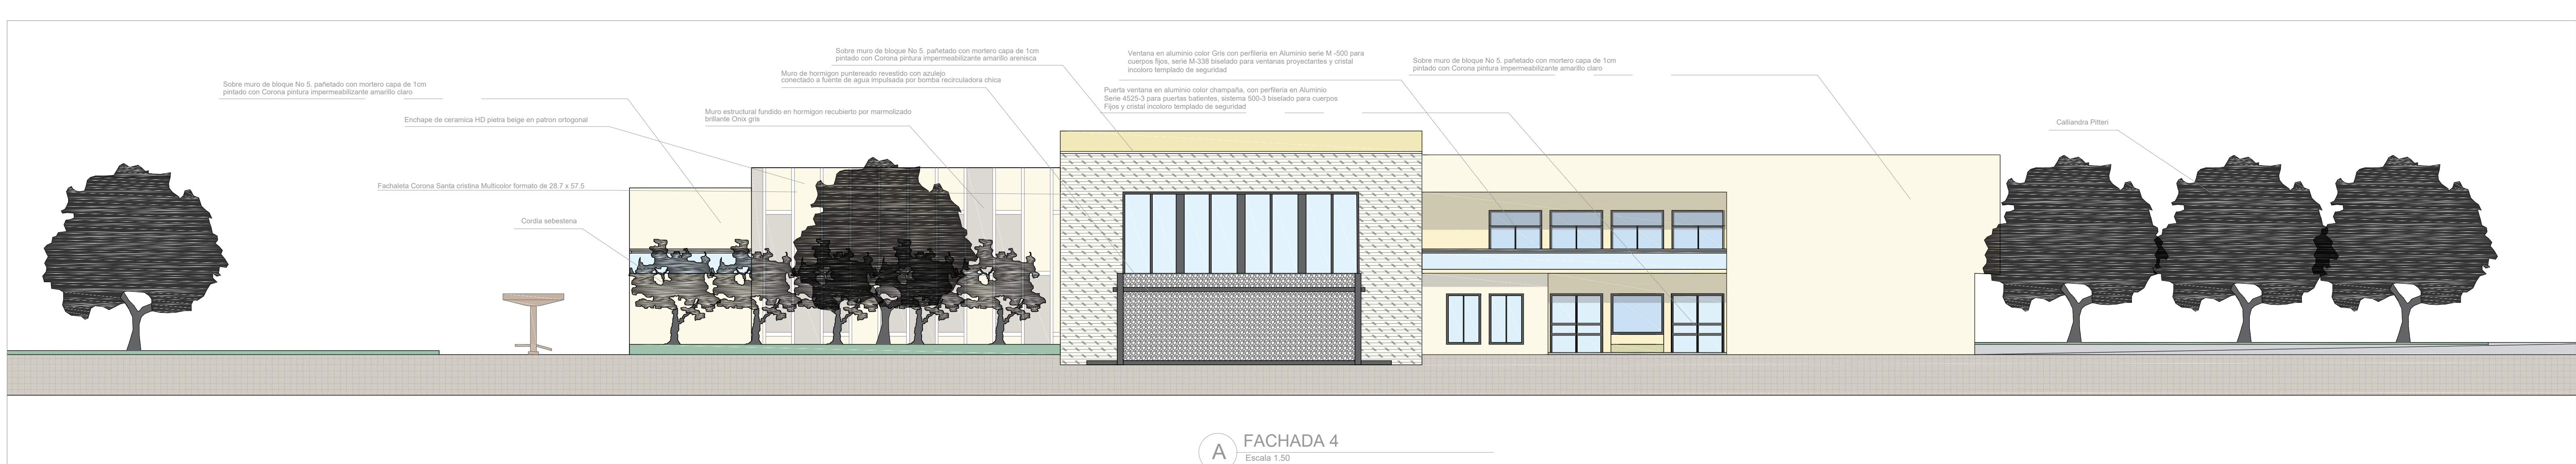

A FACHADA 4
Escala 1:50