


C2 CORTE LONGITUDINAL
Escala 1.200

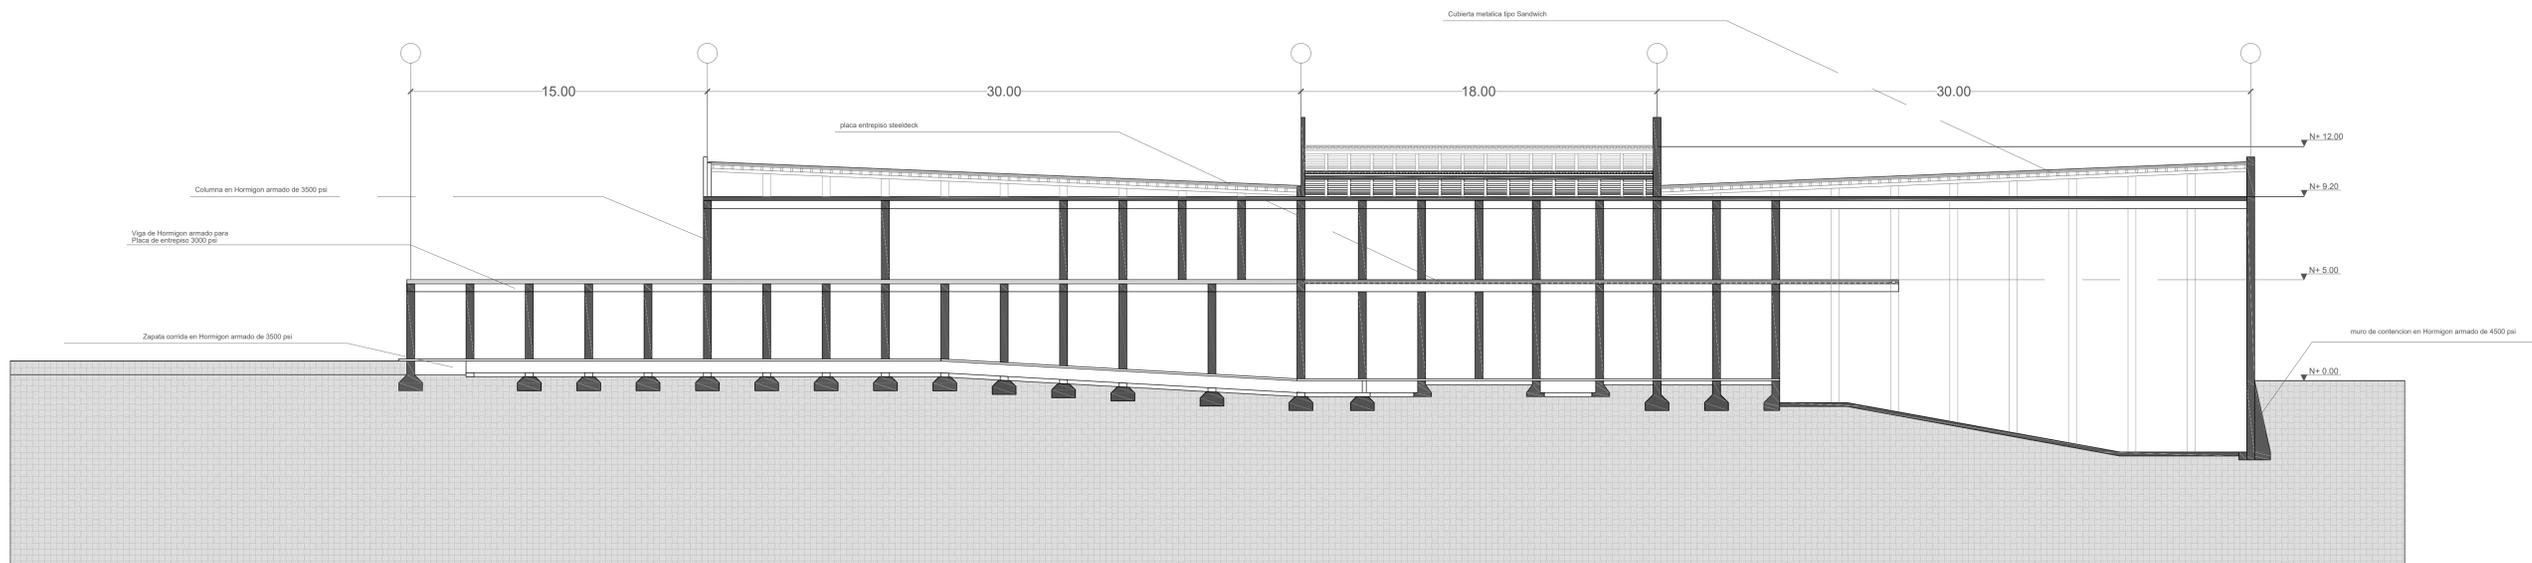

C1 CORTE TRANSVERSAL
Escala 1.200