



A09 Corte C-C ESCALA 1:200

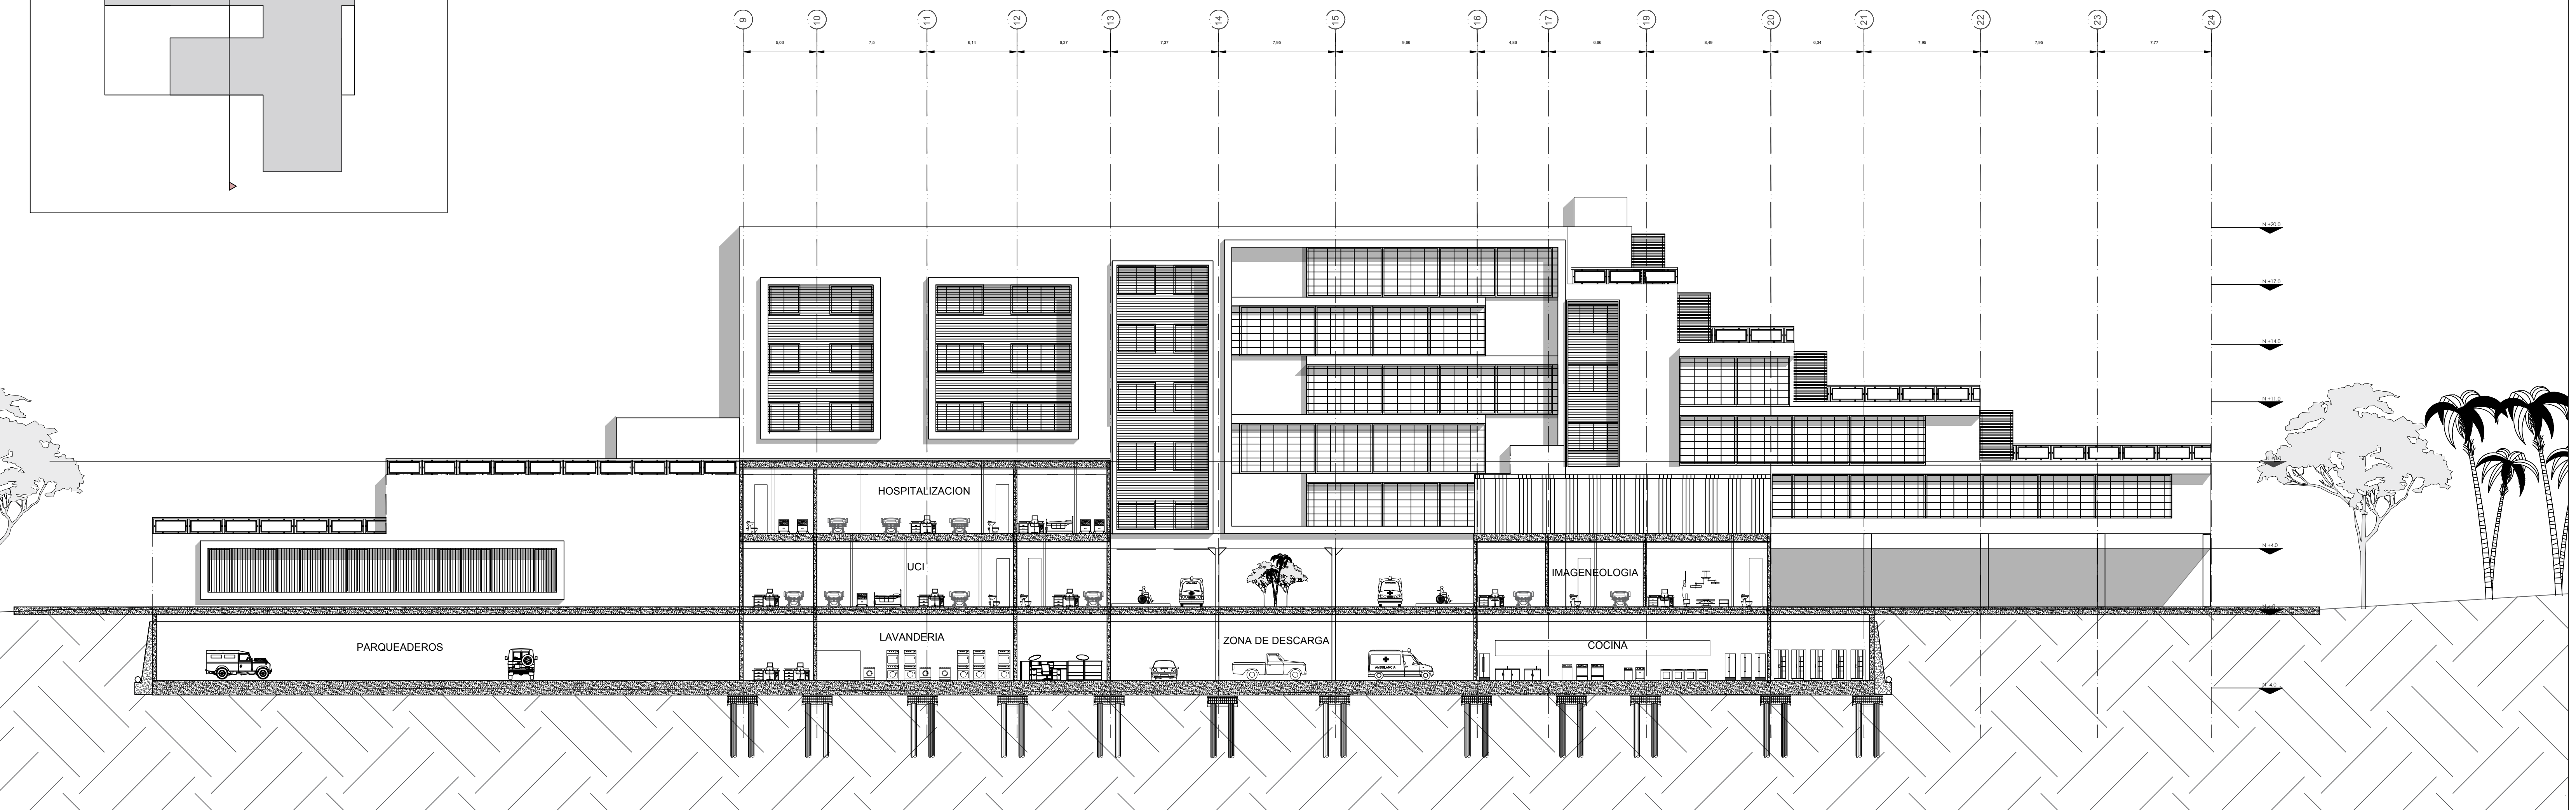

A09 Corte D-D ESCALA 1:200

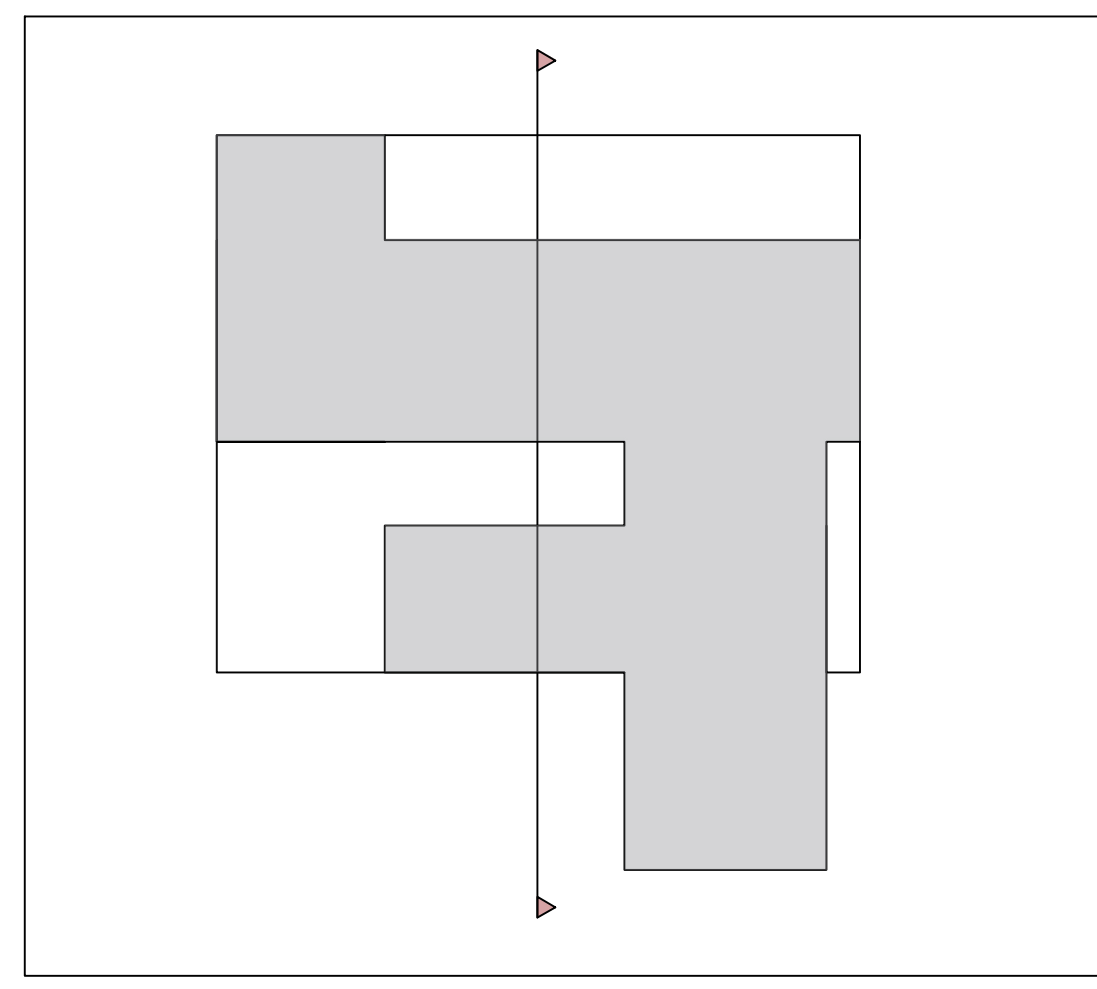