


AA CORTE A-A
ESCALA 1:250

ESCALA A 1:250

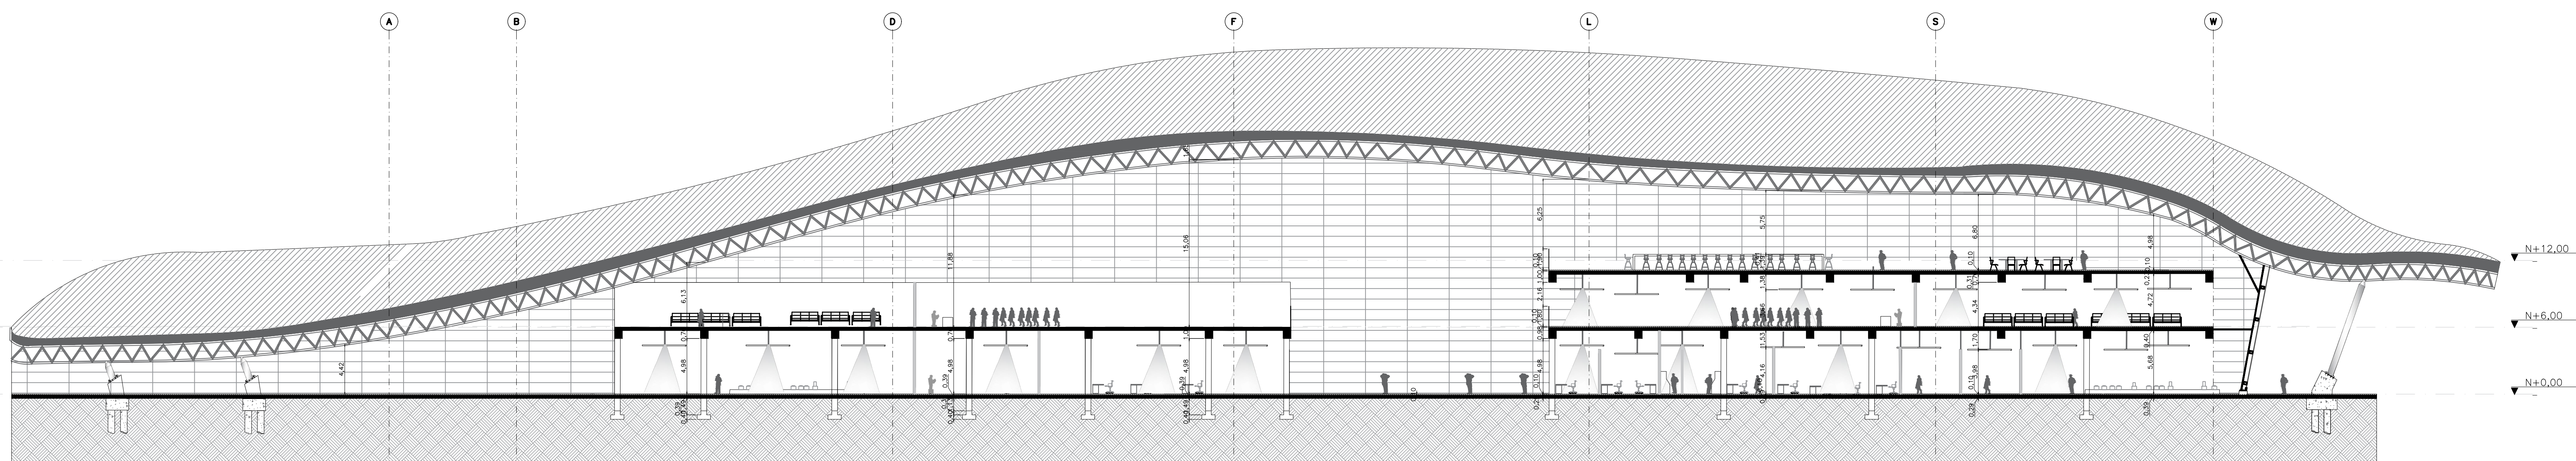

AA CORTE B-B
ESCALA 1:250

ESCALA A 1:250