


AREA BRUTA:		91.42 HA		
AREA NETA:		75.34 HA		
UNIDAD	MANZANA	AREA BRUTA	I.C	I.O
I	1	16.80	0.5	0.6
	2	10.03	0.5	0.6
II	3	9.20	0.7	0.6
	4	2.37	0.7	0.7
III	5	1.20	0.7	0.7
	6	2.51	0.7	0.7
	7	6.35	0.7	0.7
IV	8	7.98	0.7	0.7
	9	2.55	0.7	0.7
	10	2.62	0.7	0.7
	11	9.47	0.5	0.6
V	12	11.64	0.5	0.6
	13	8.70	0.5	0.6

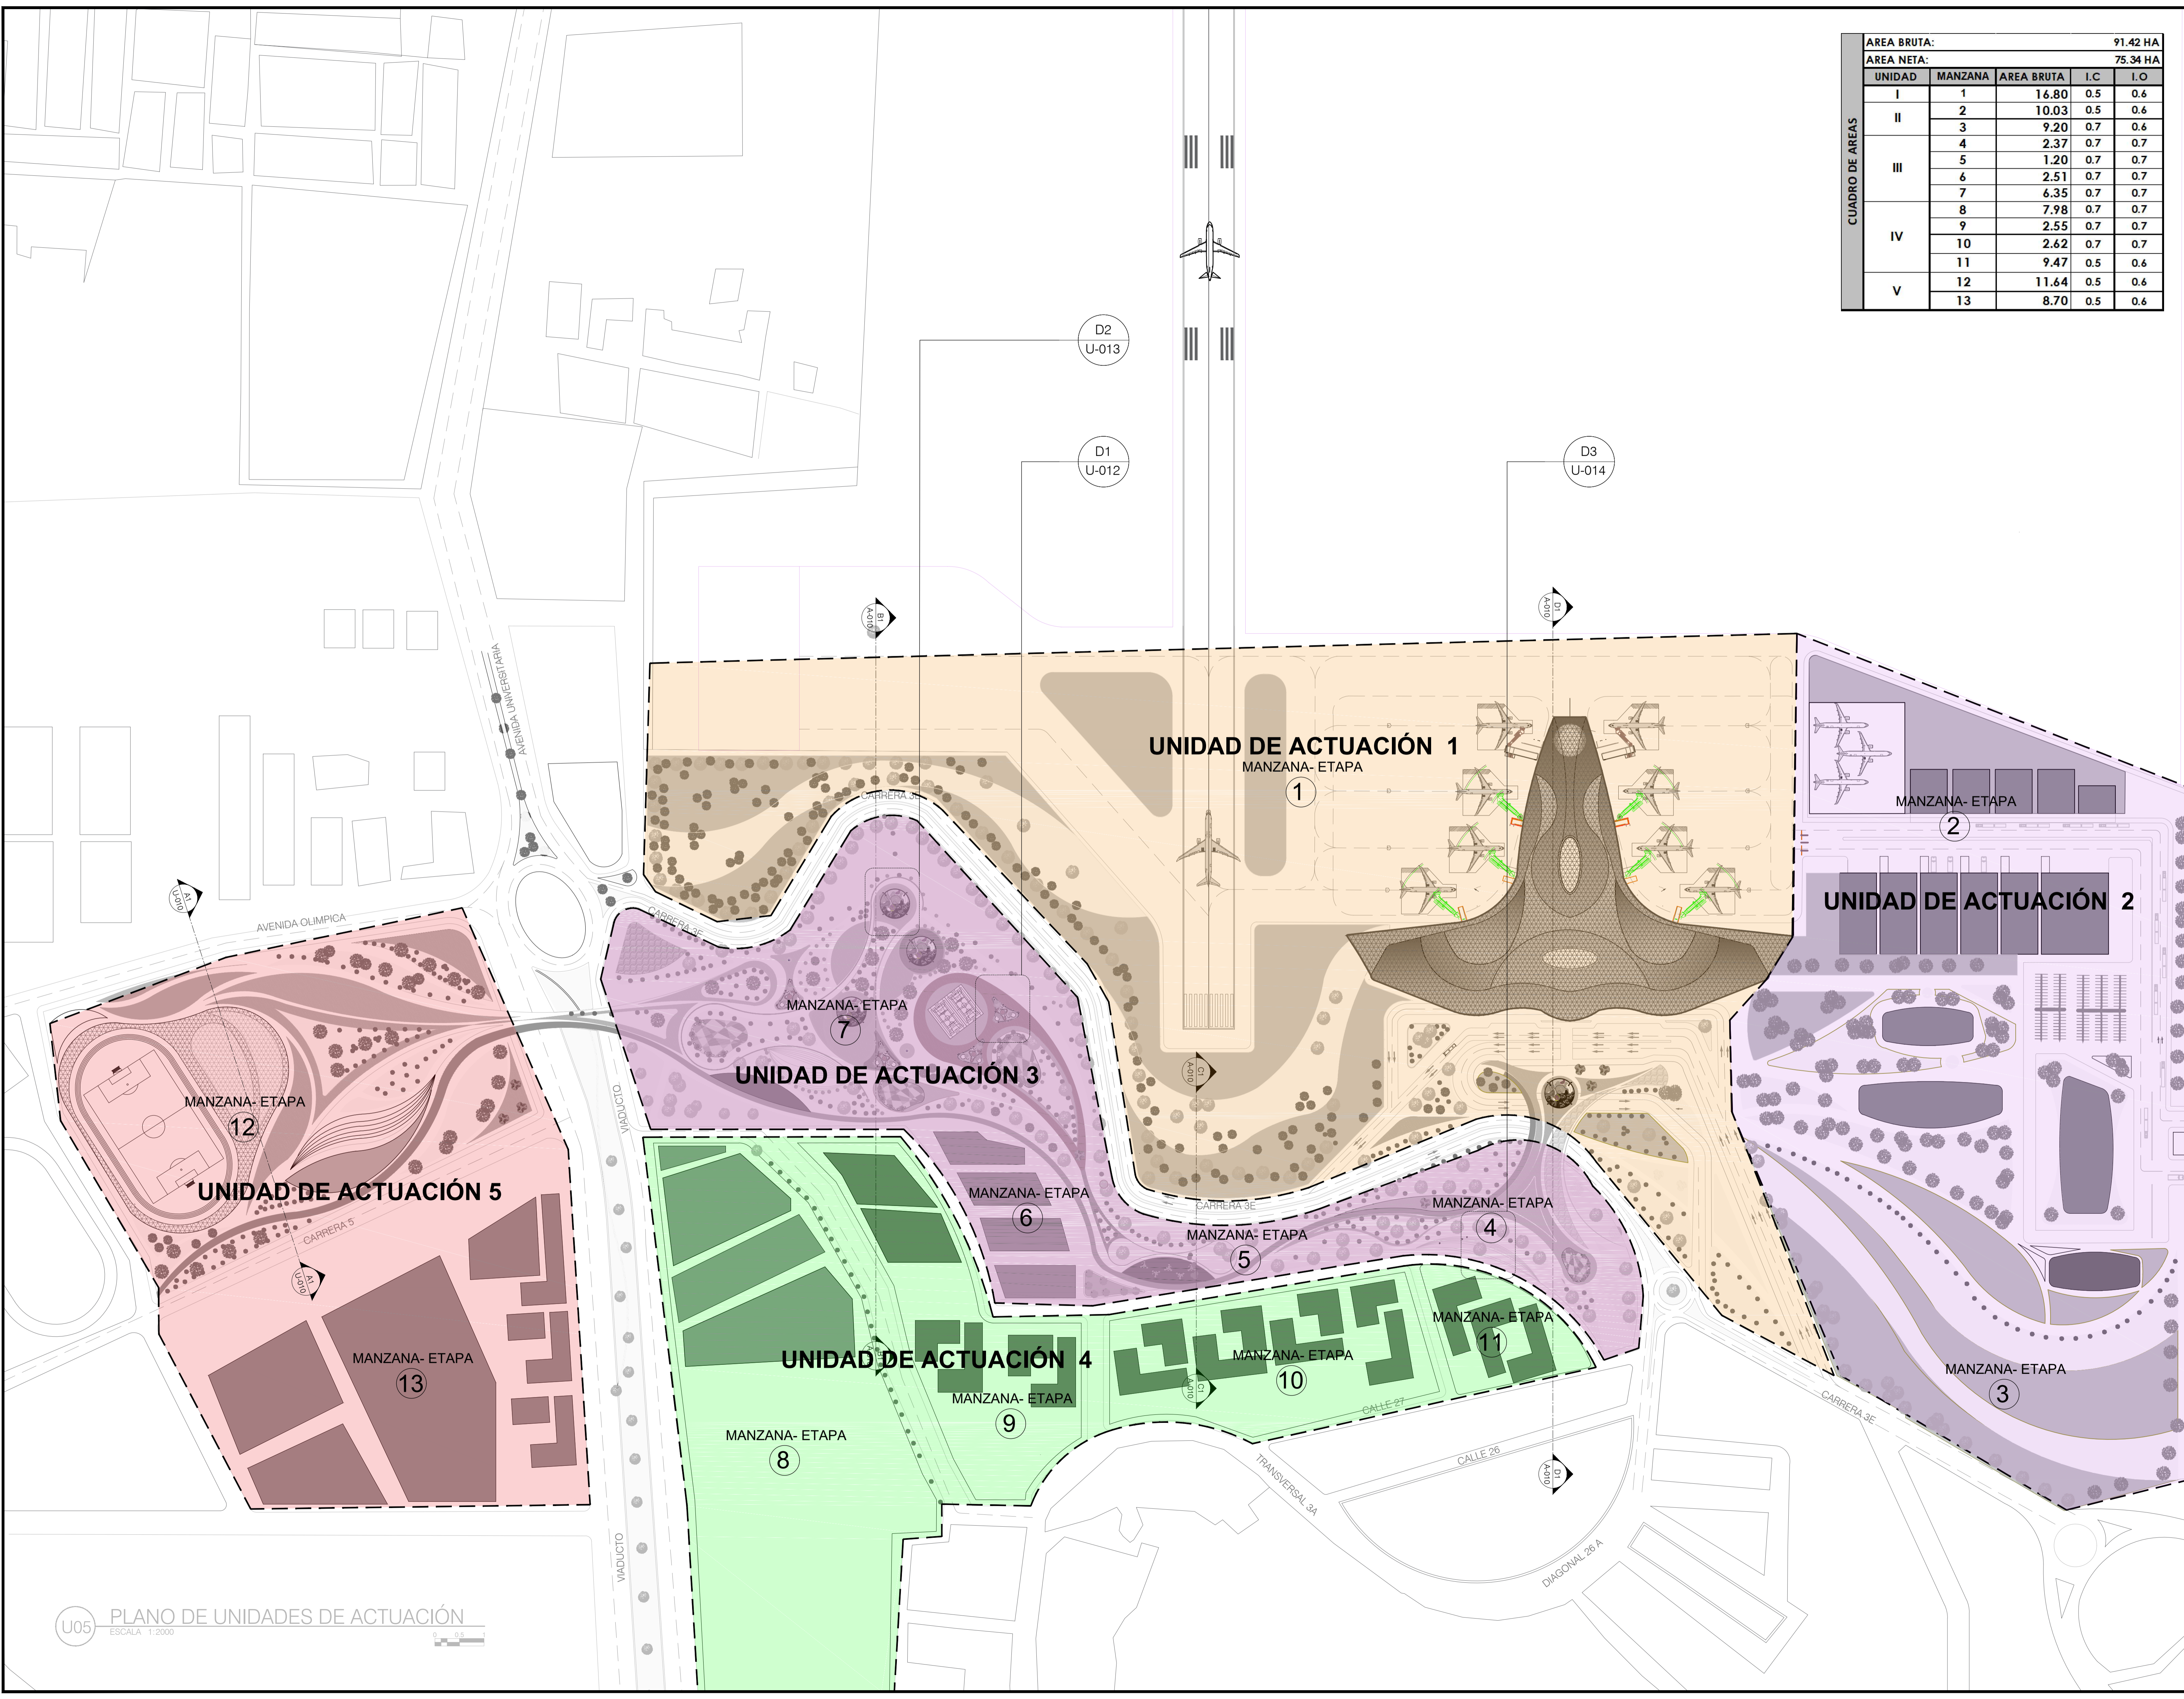

U05 PLANO DE UNIDADES DE ACTUACIÓN
ESCALA: 1:2000