





3 Sección 1
1:50

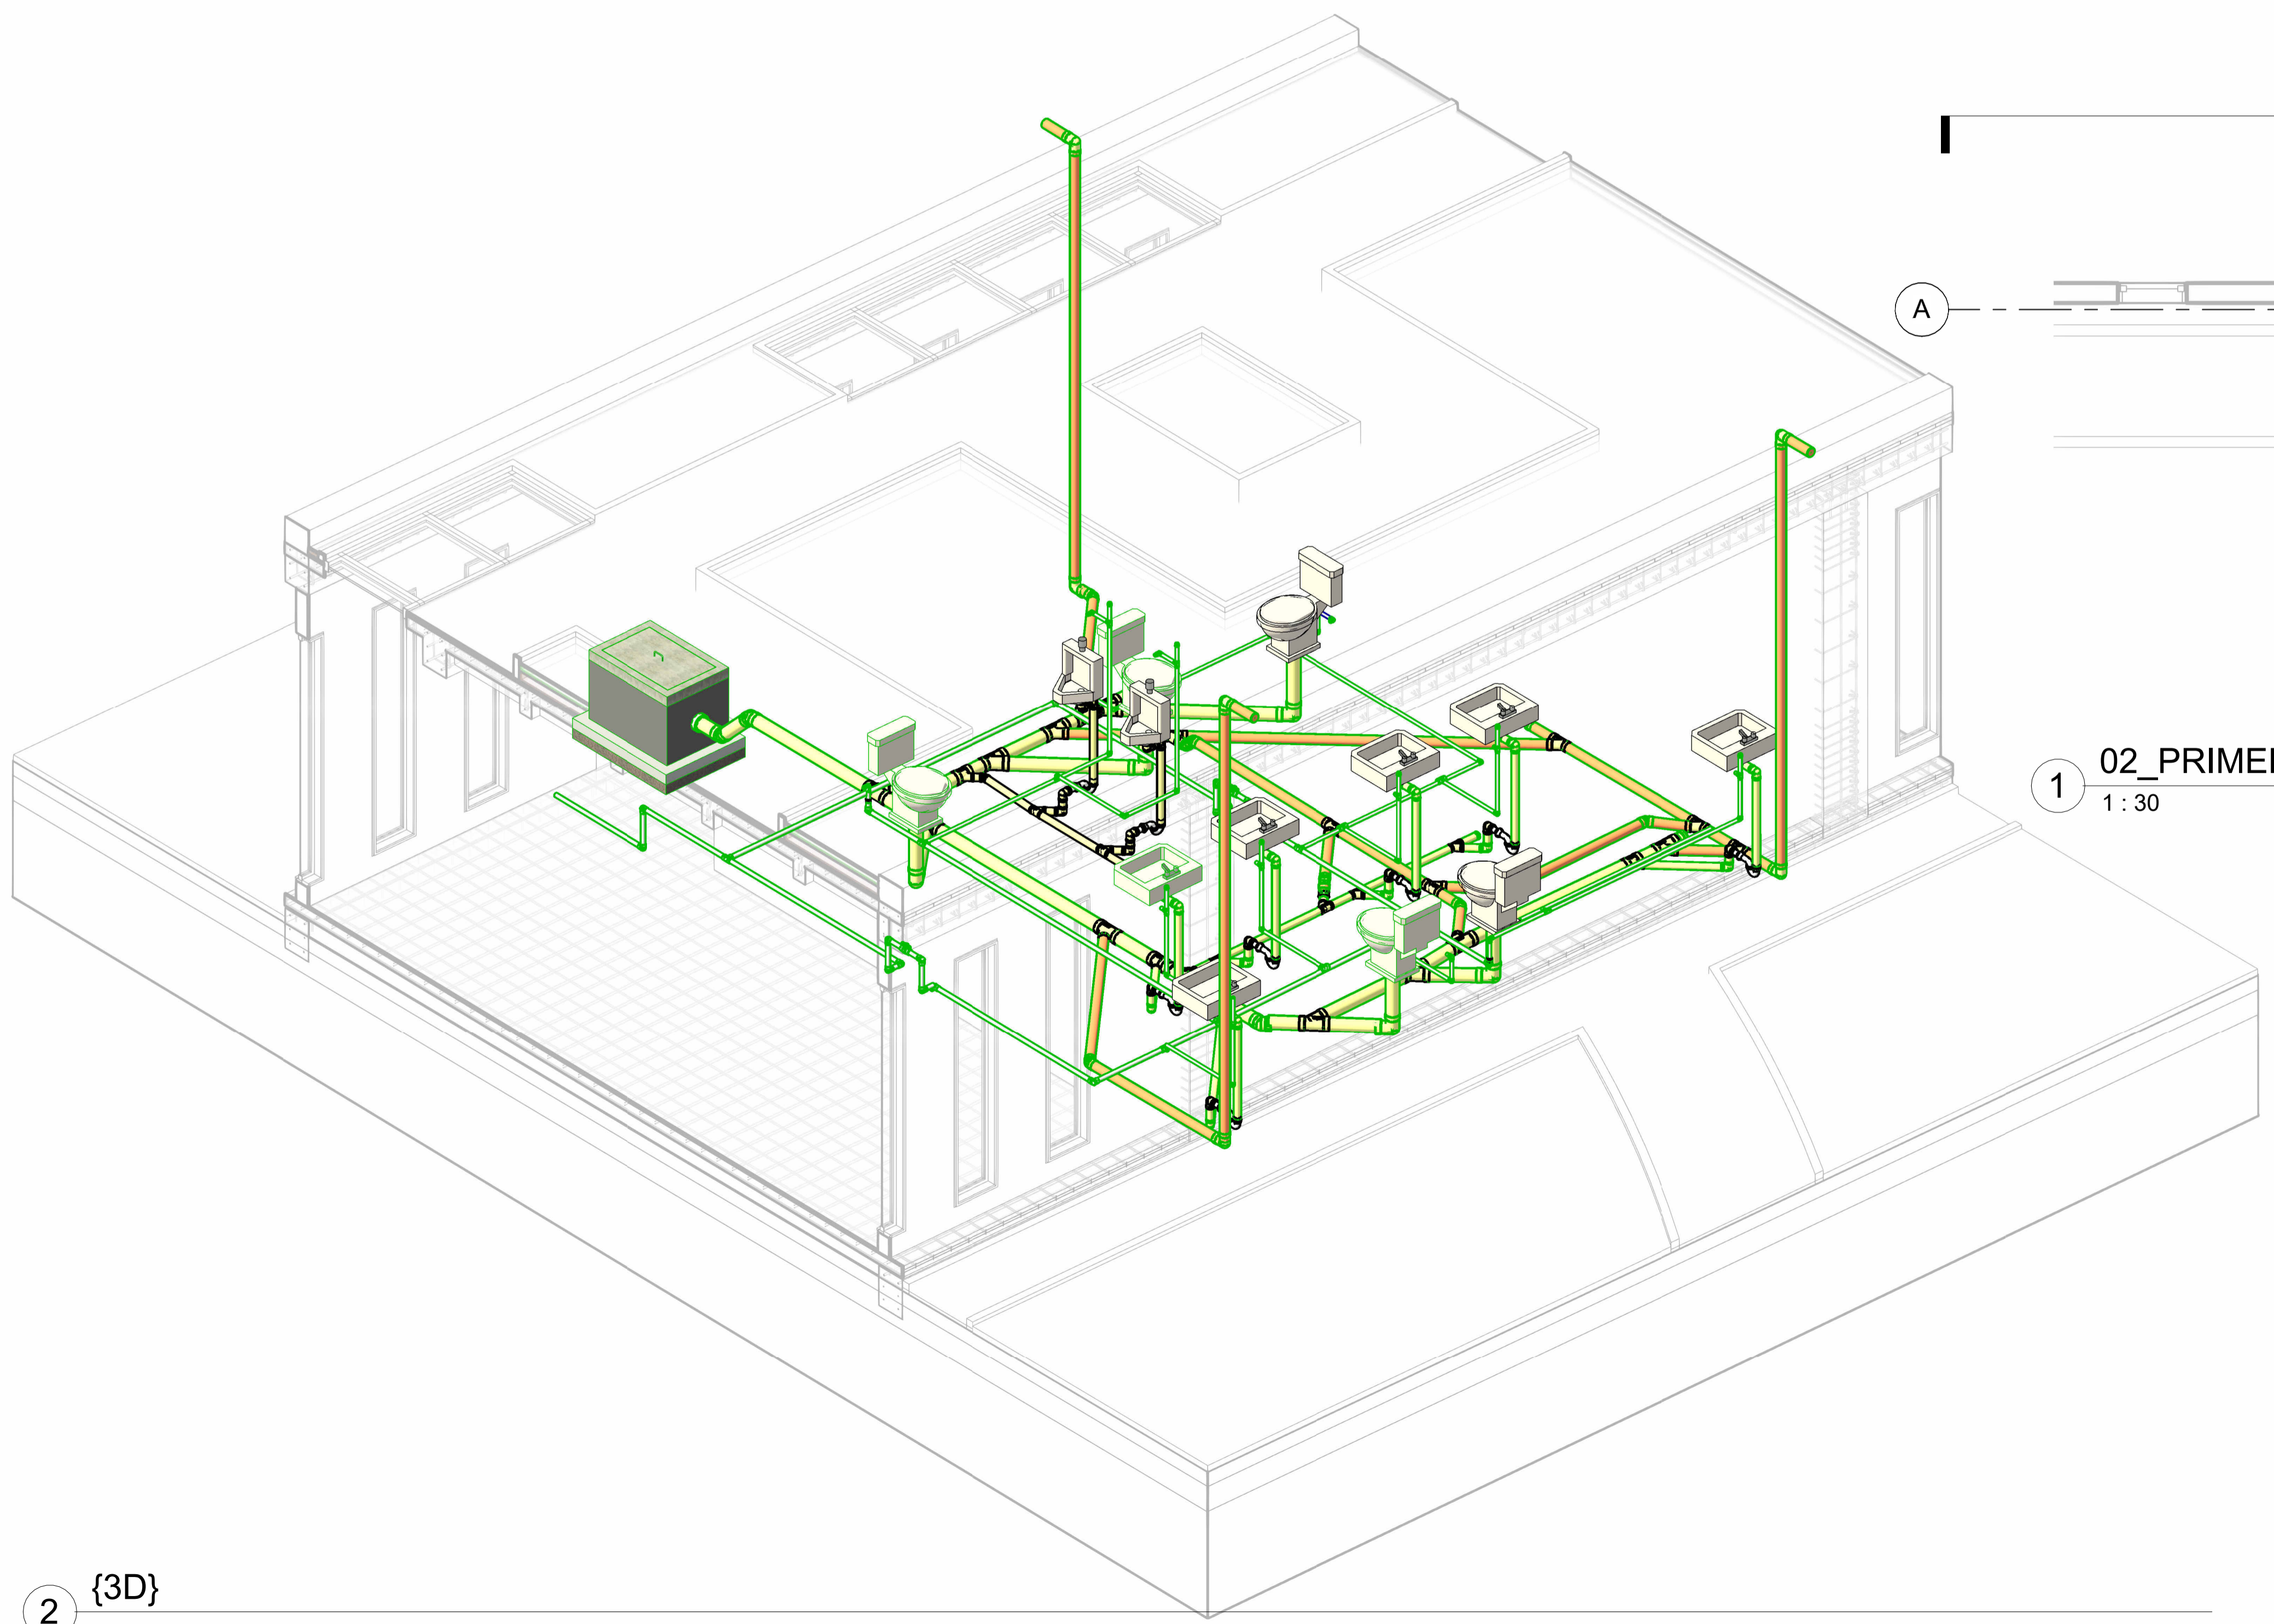

2 {3D}

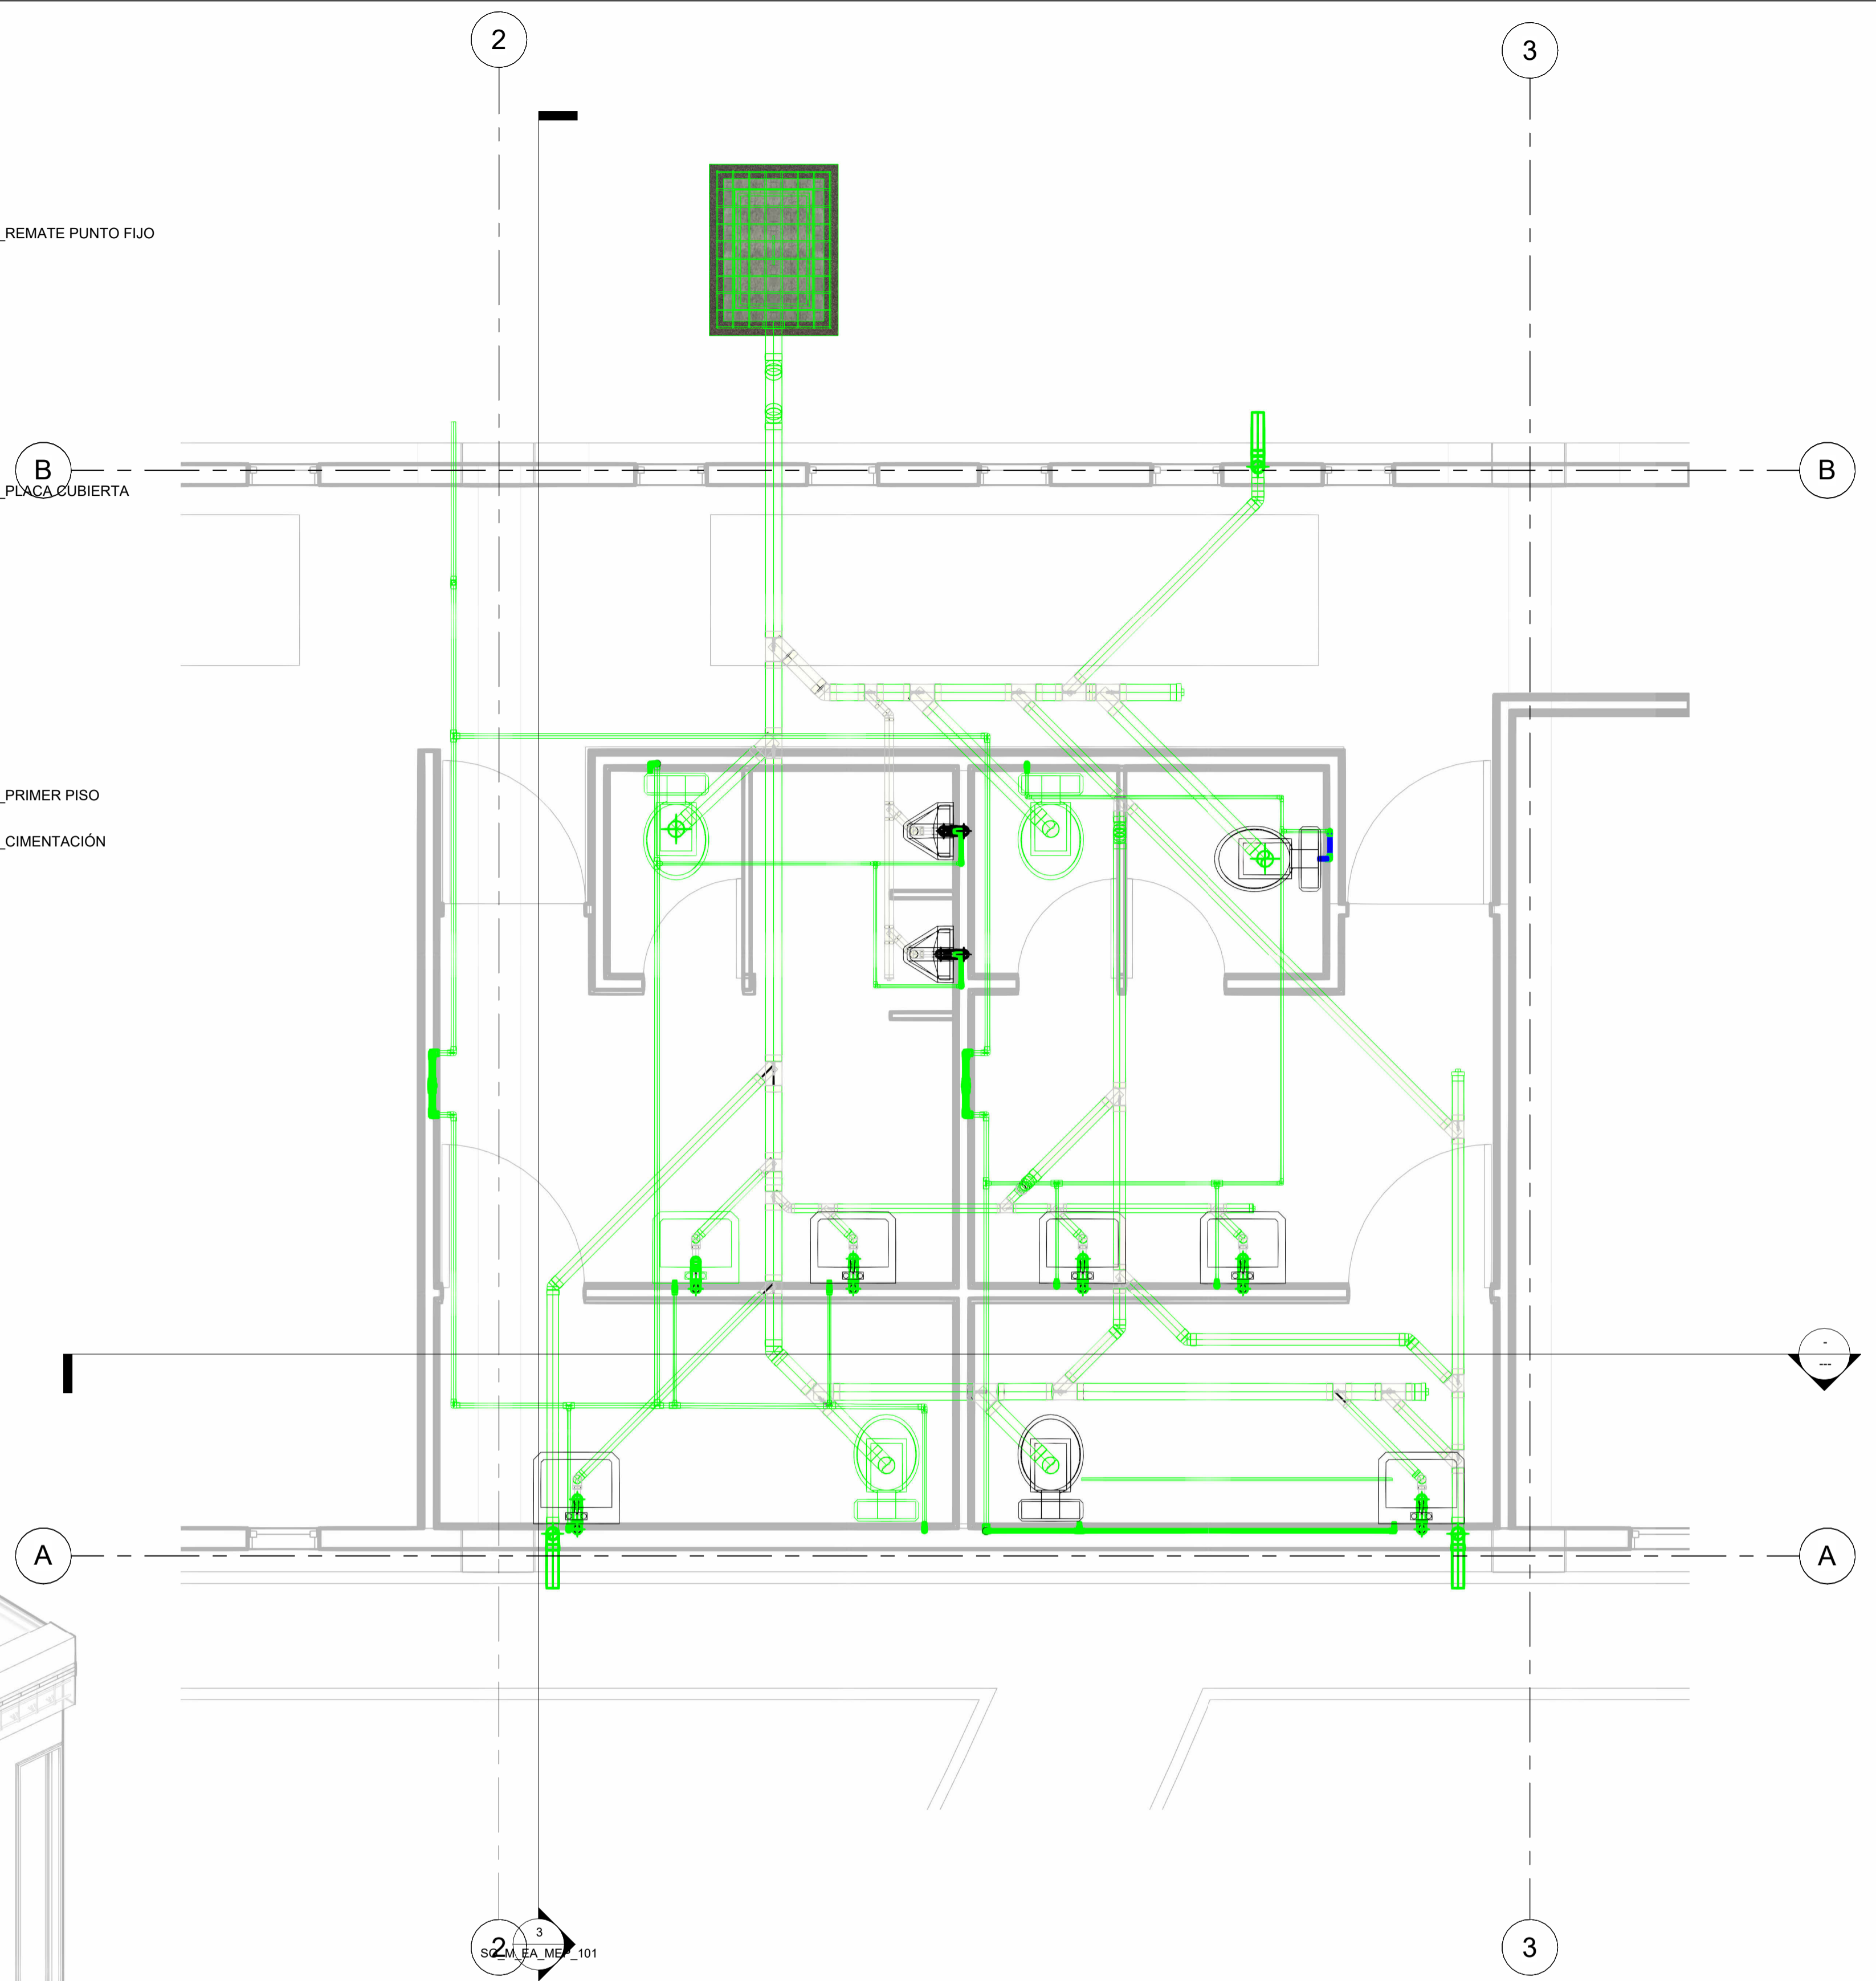

1 02_PRIMER PISO
1:30

2 3
SG_M_EA_MEP_101