



1 02_PRIMER PISO
1 : 100

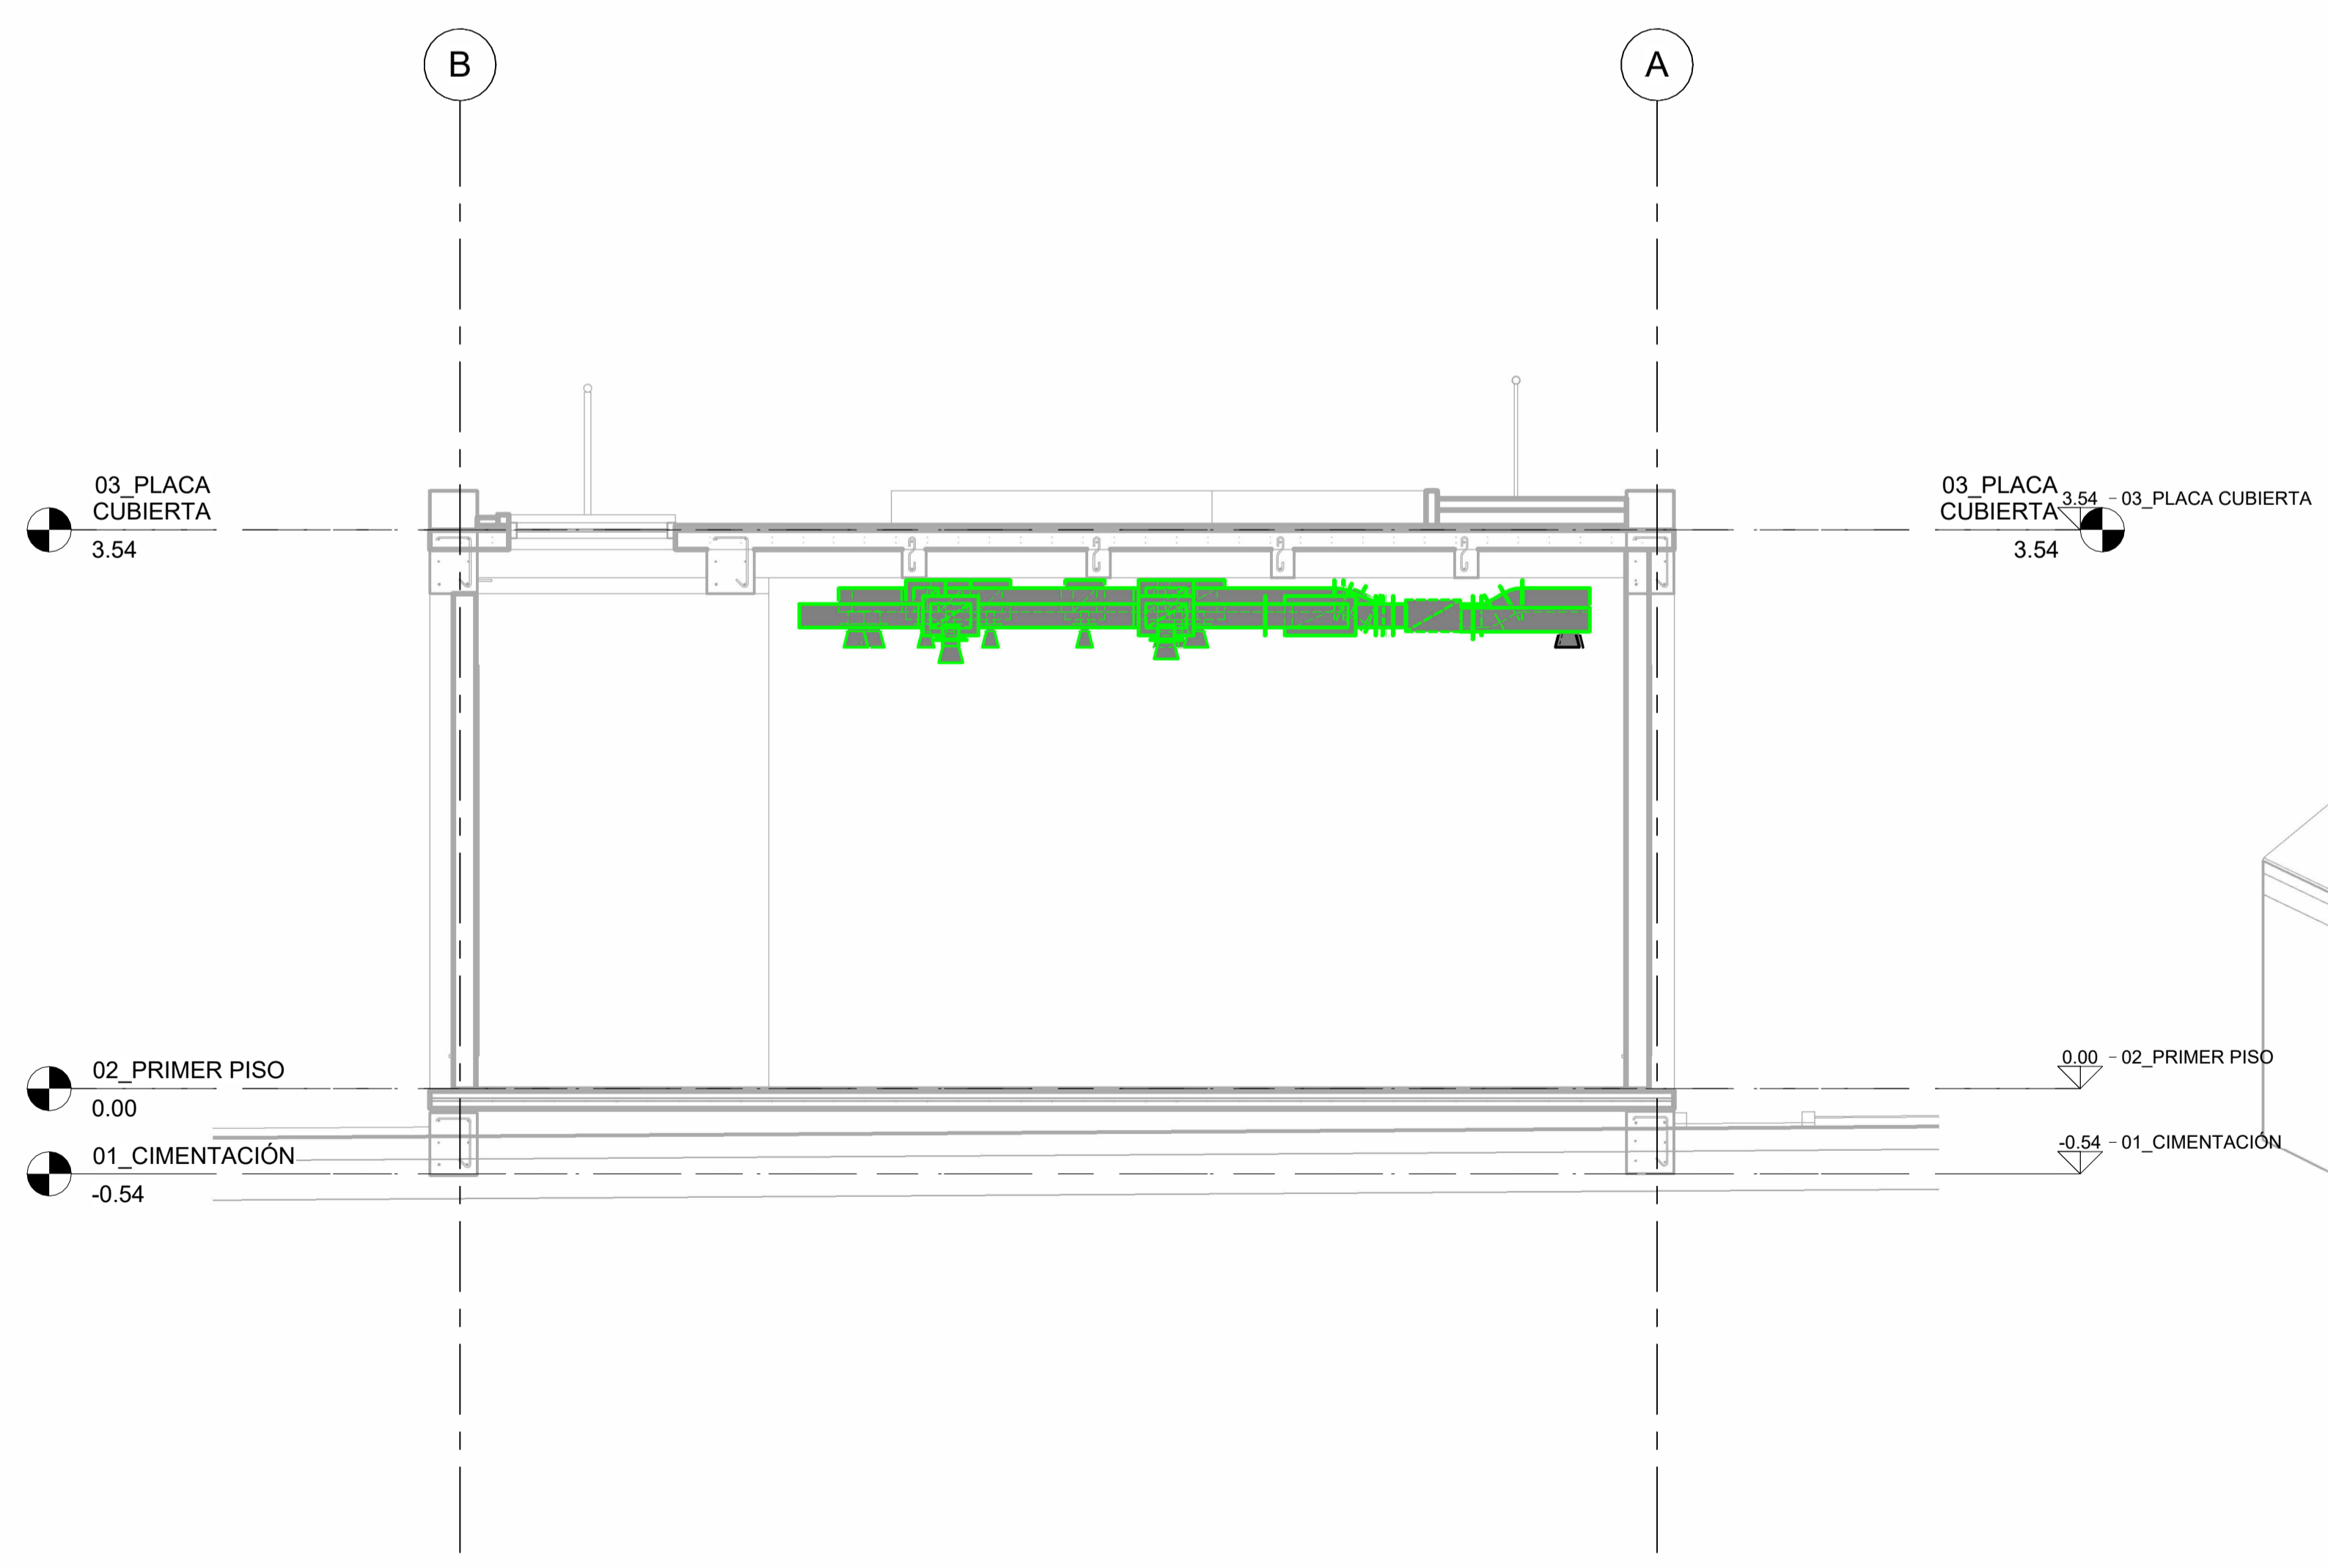

3 Section 2
1 : 35

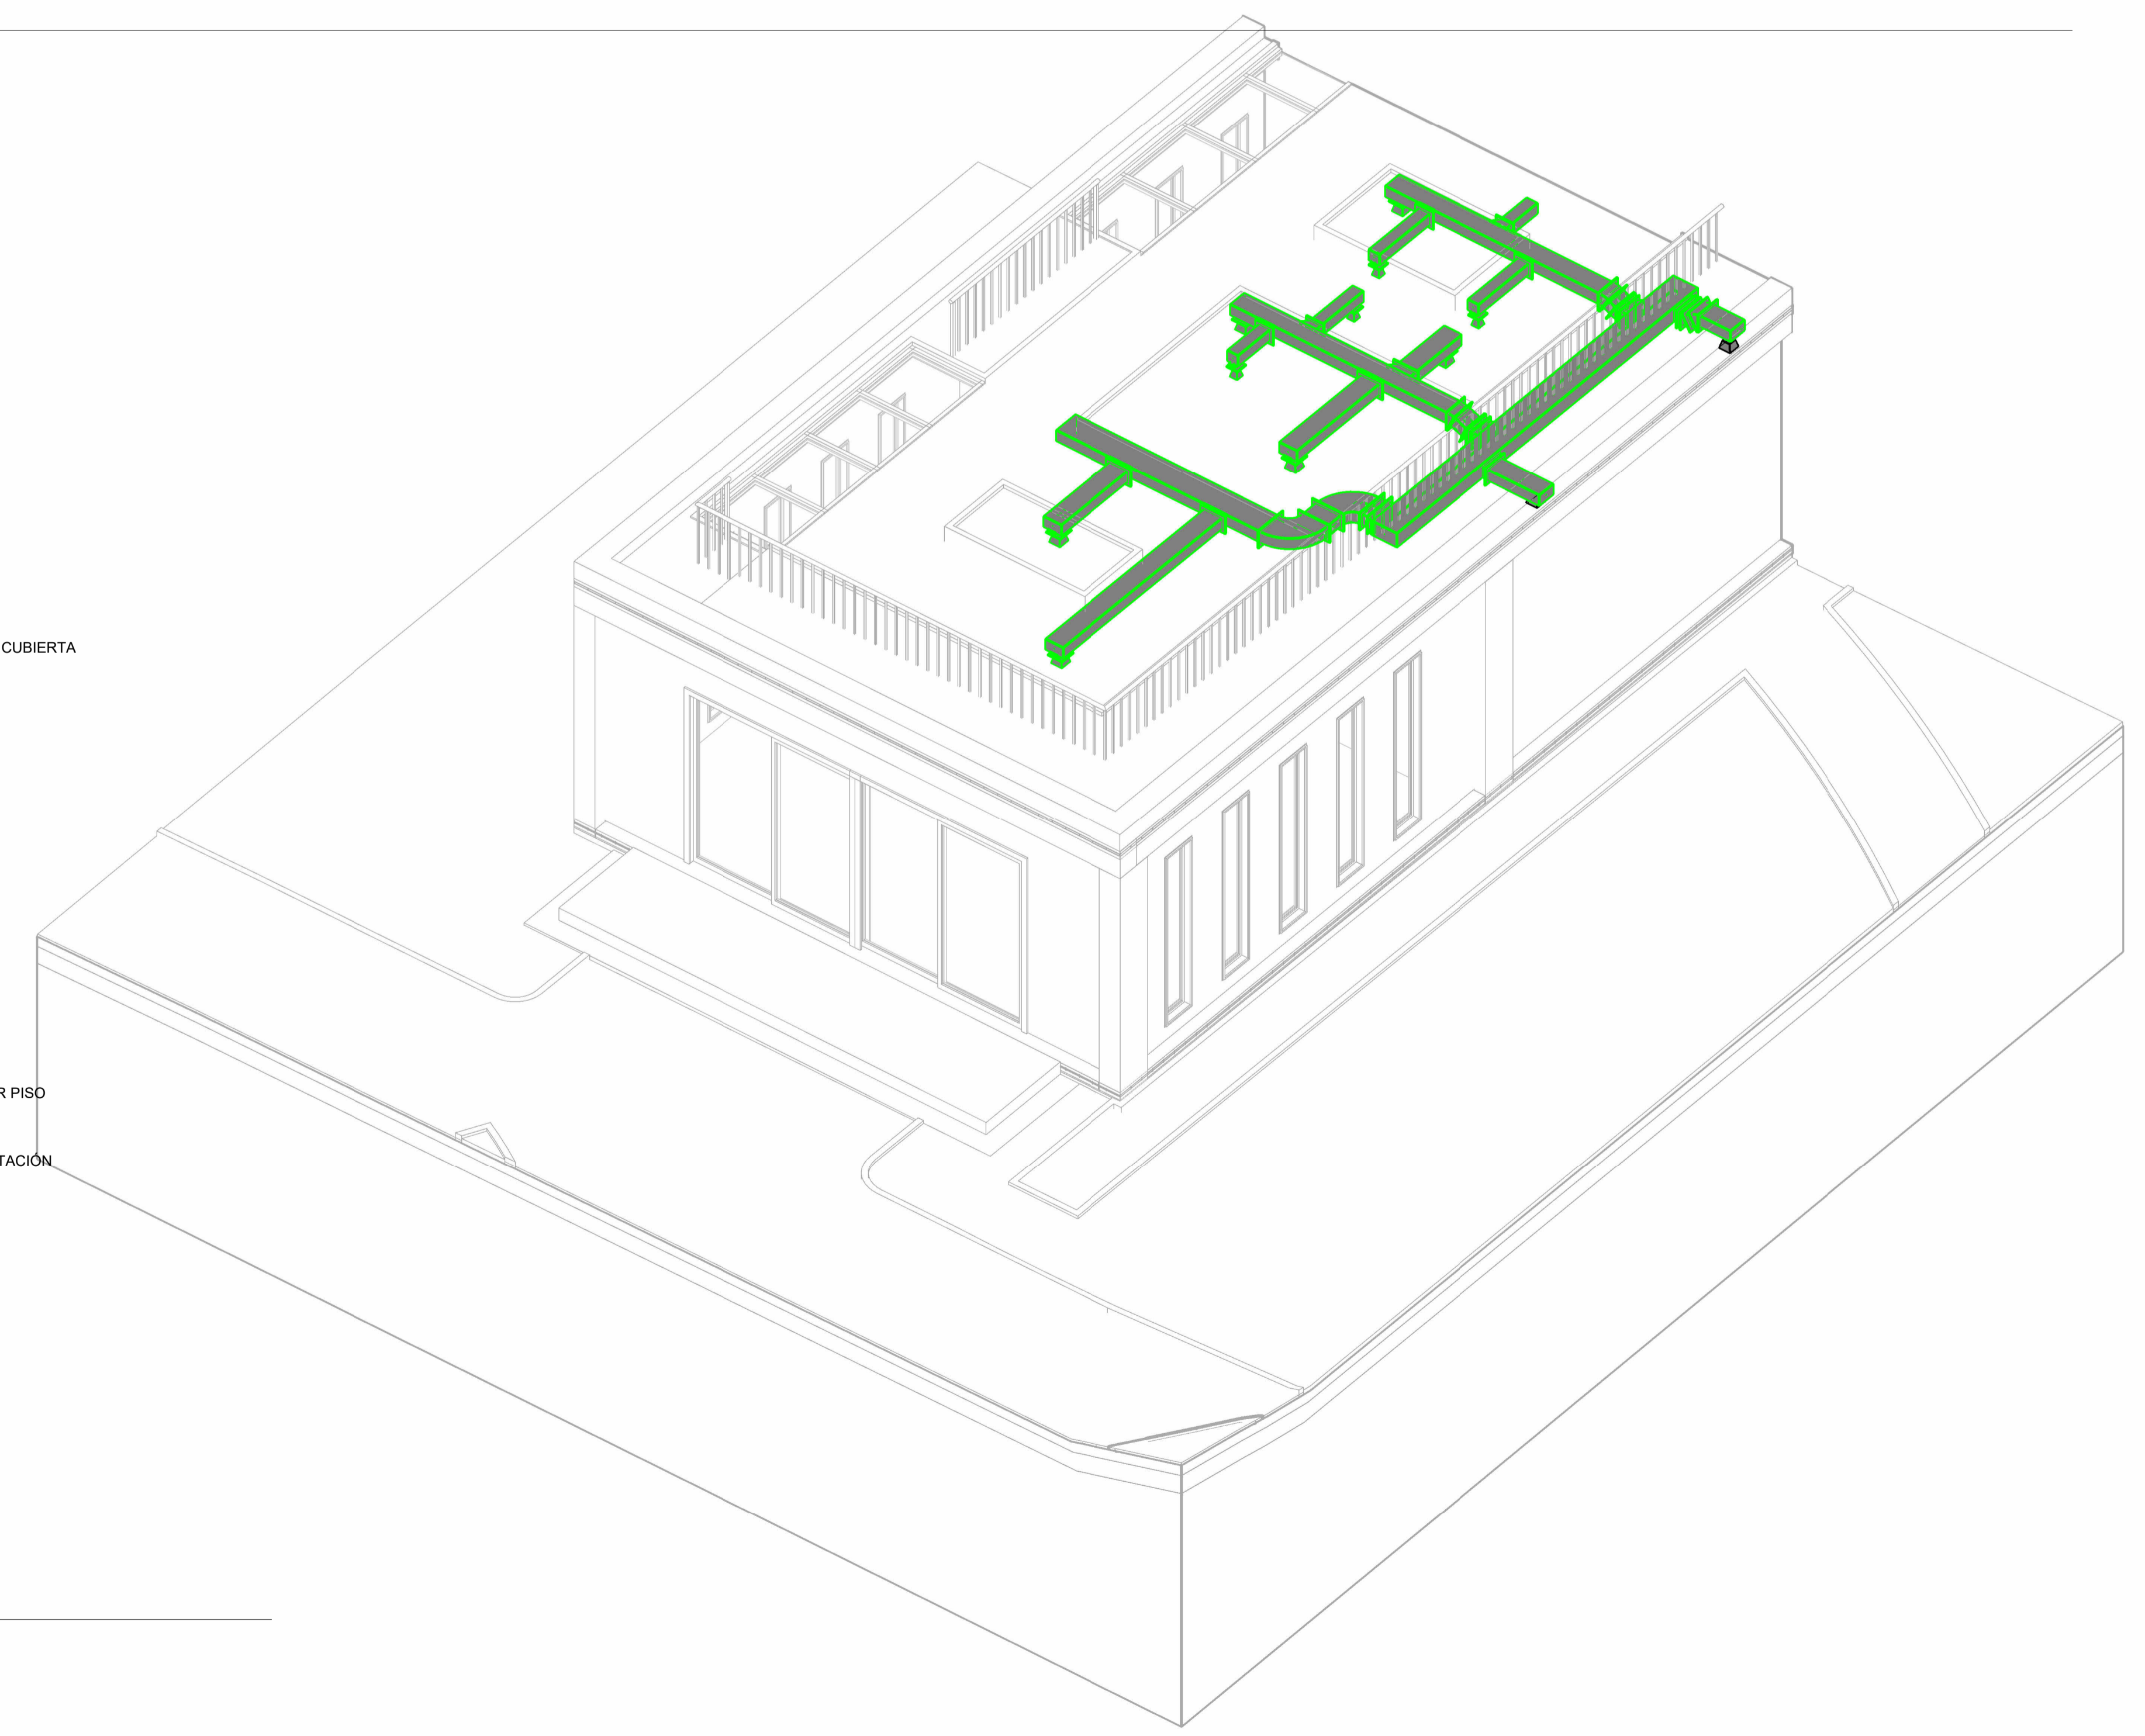

2 {3D}