

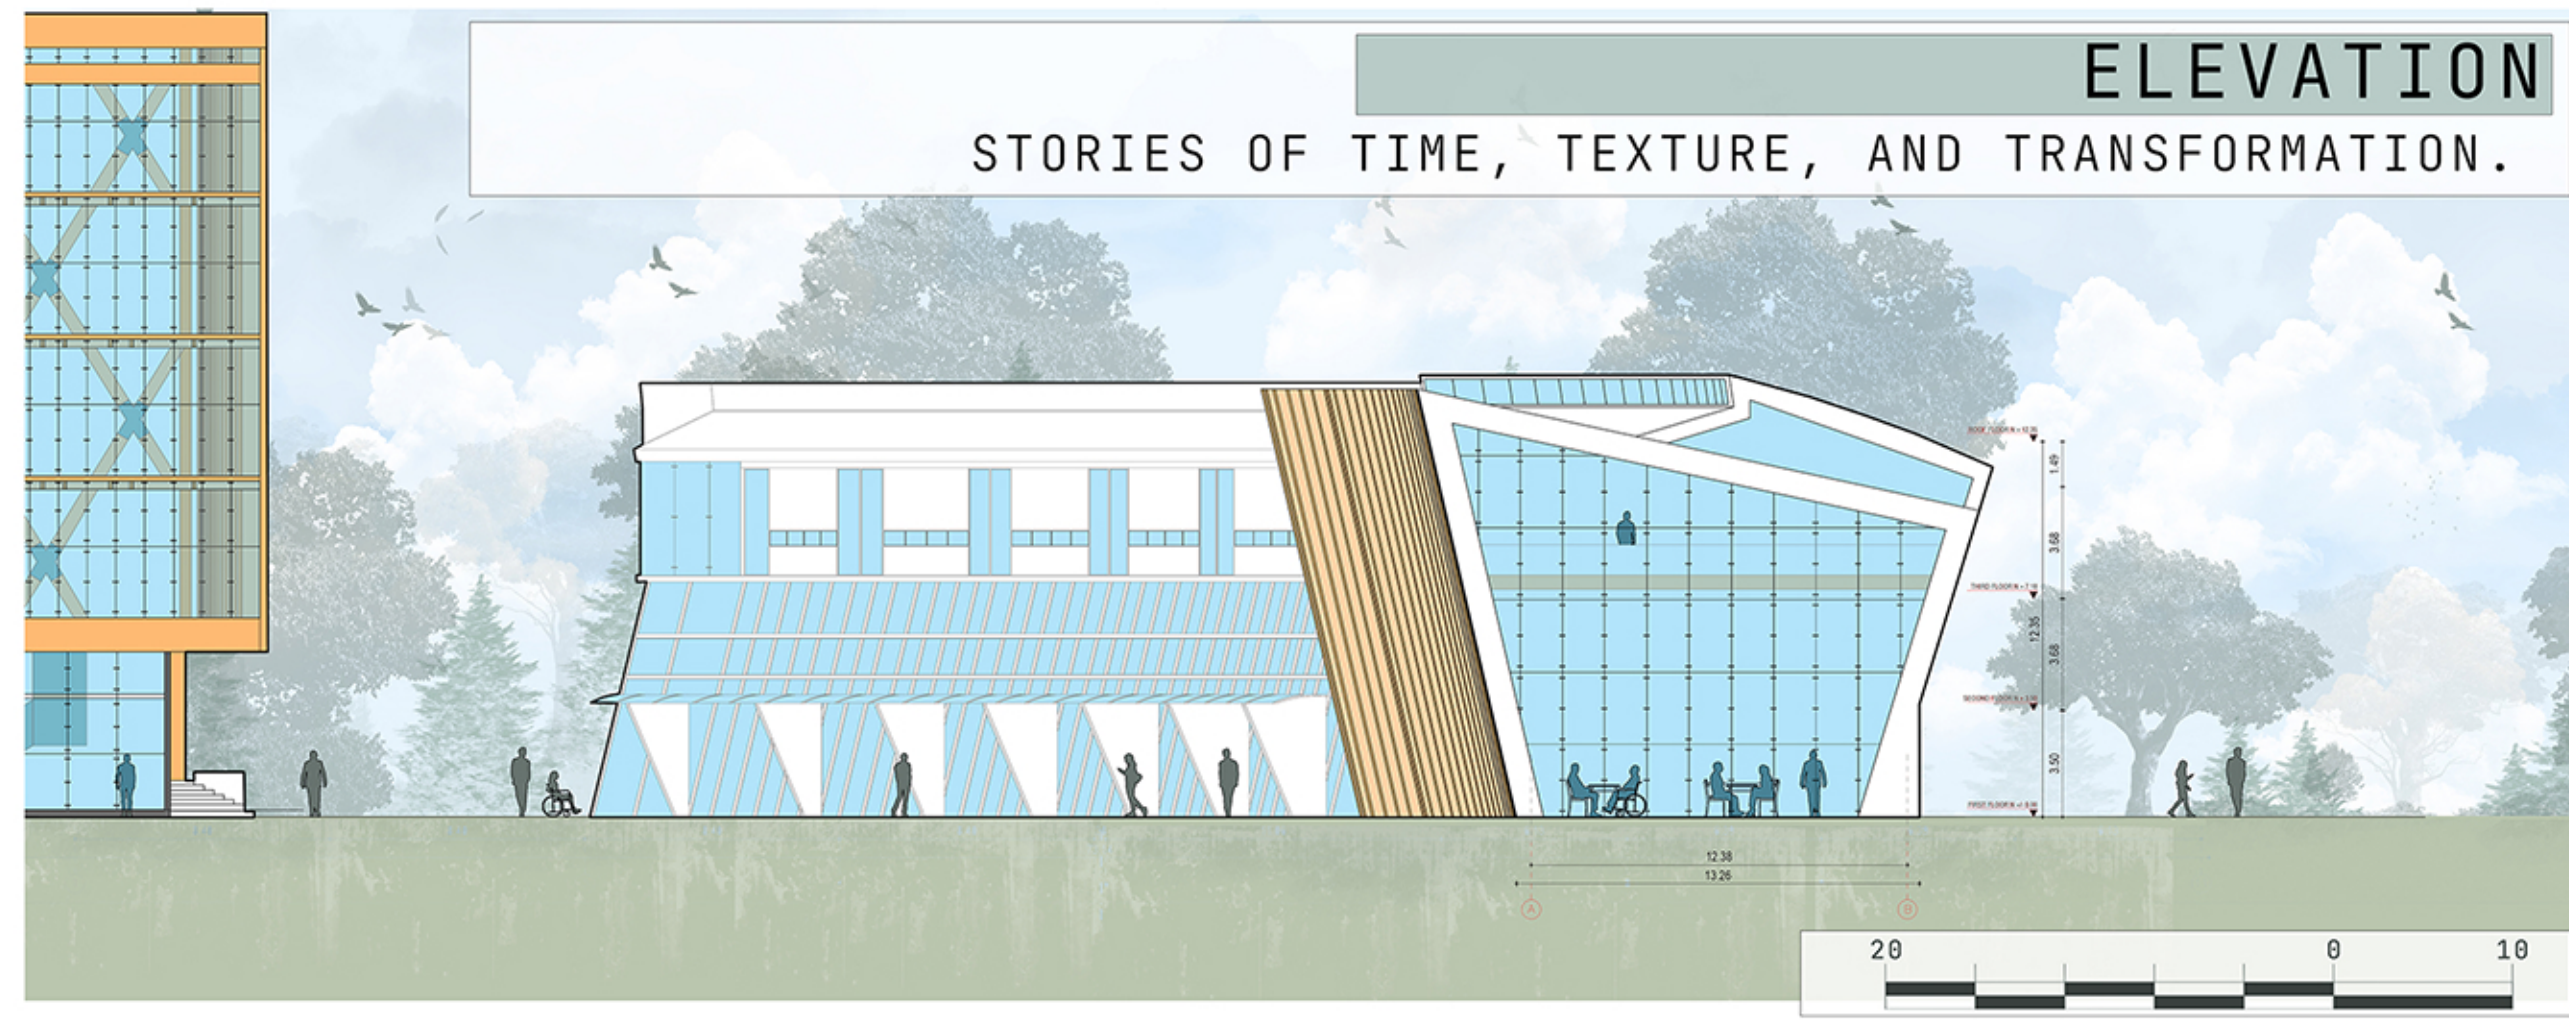
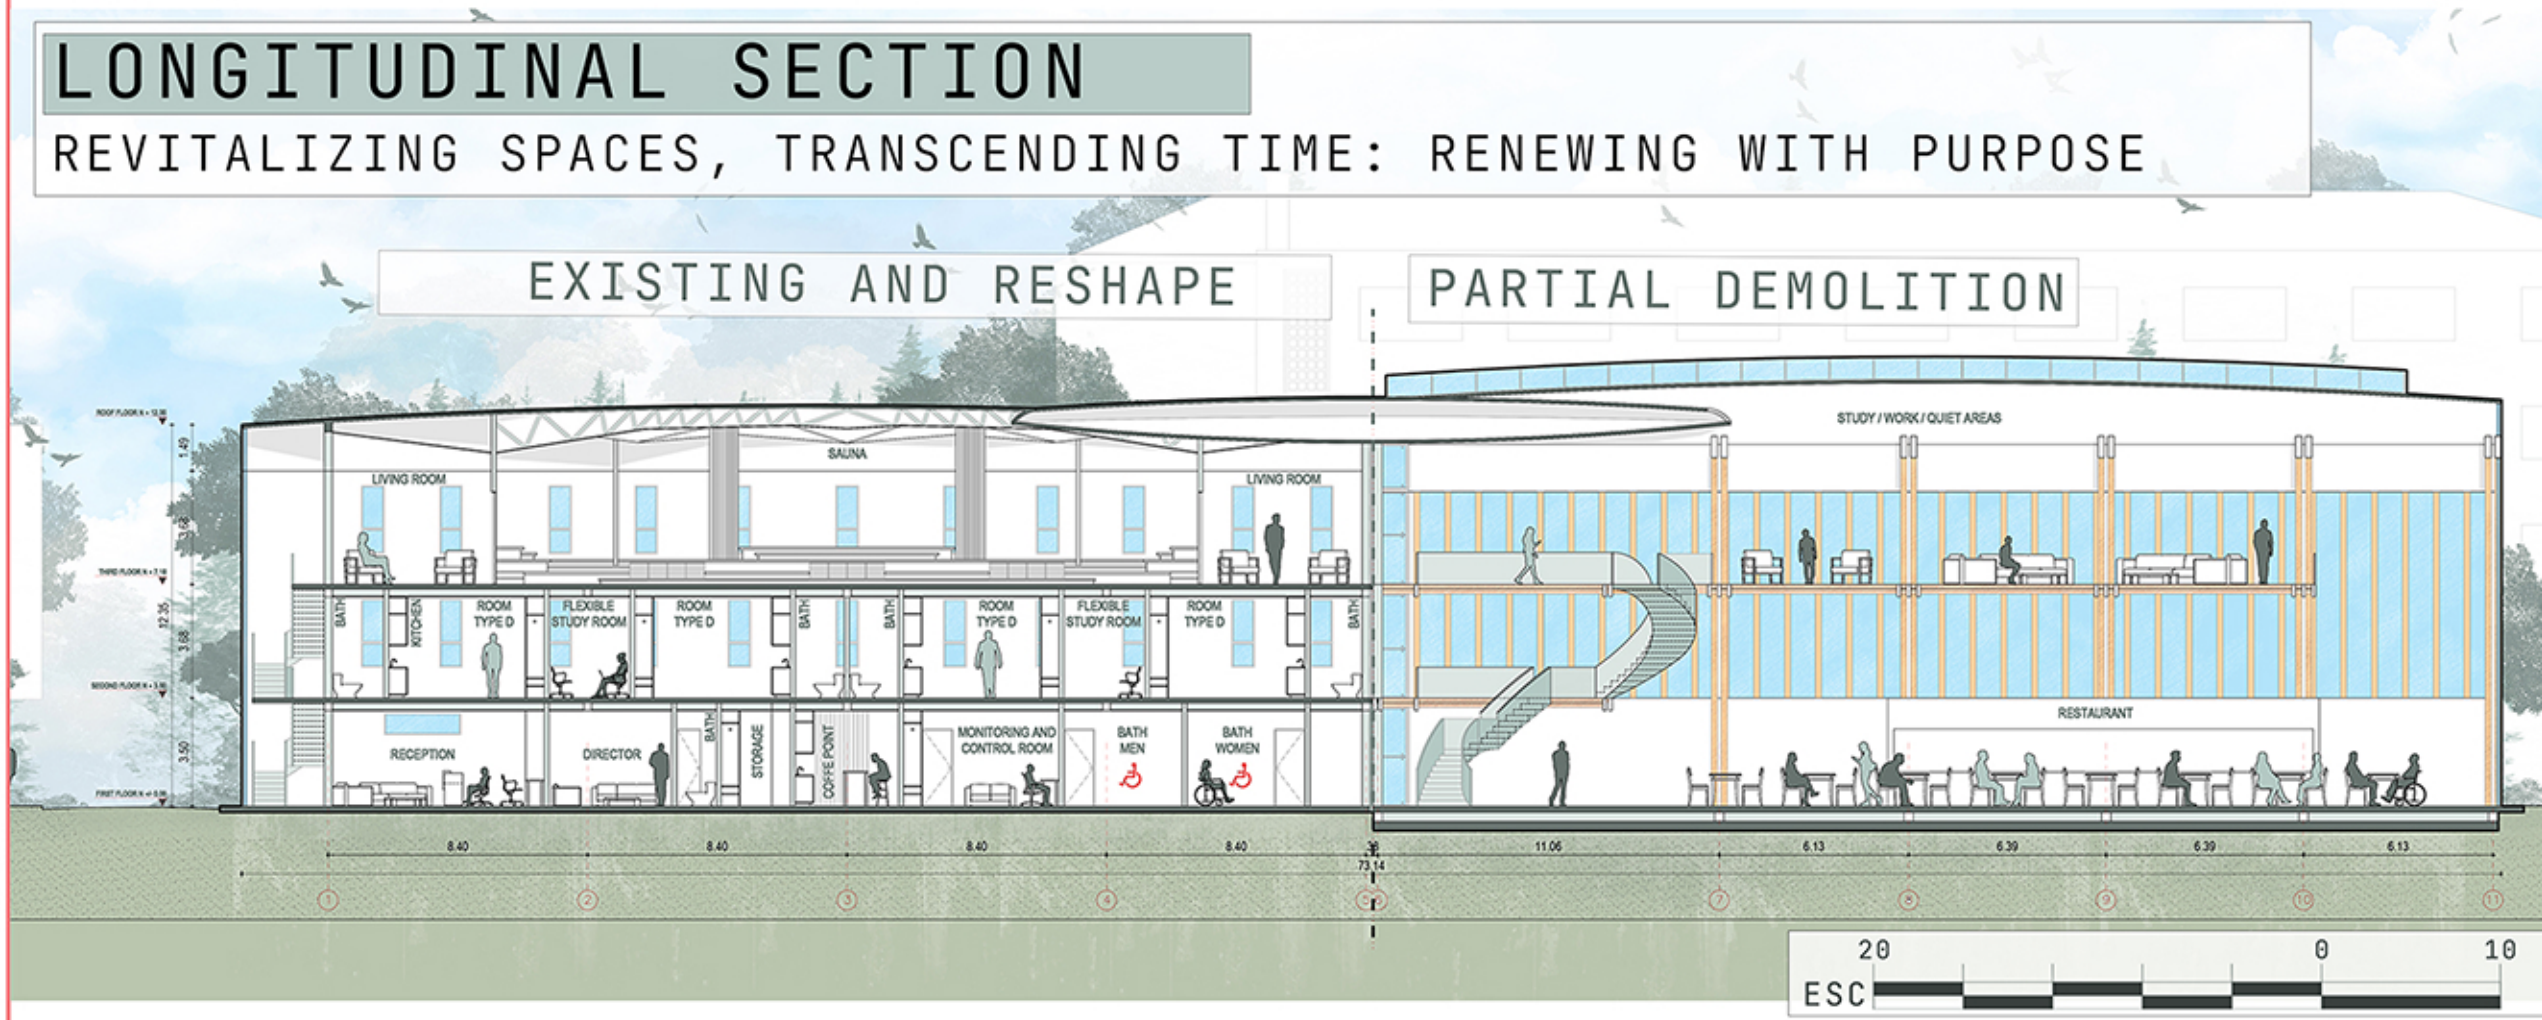
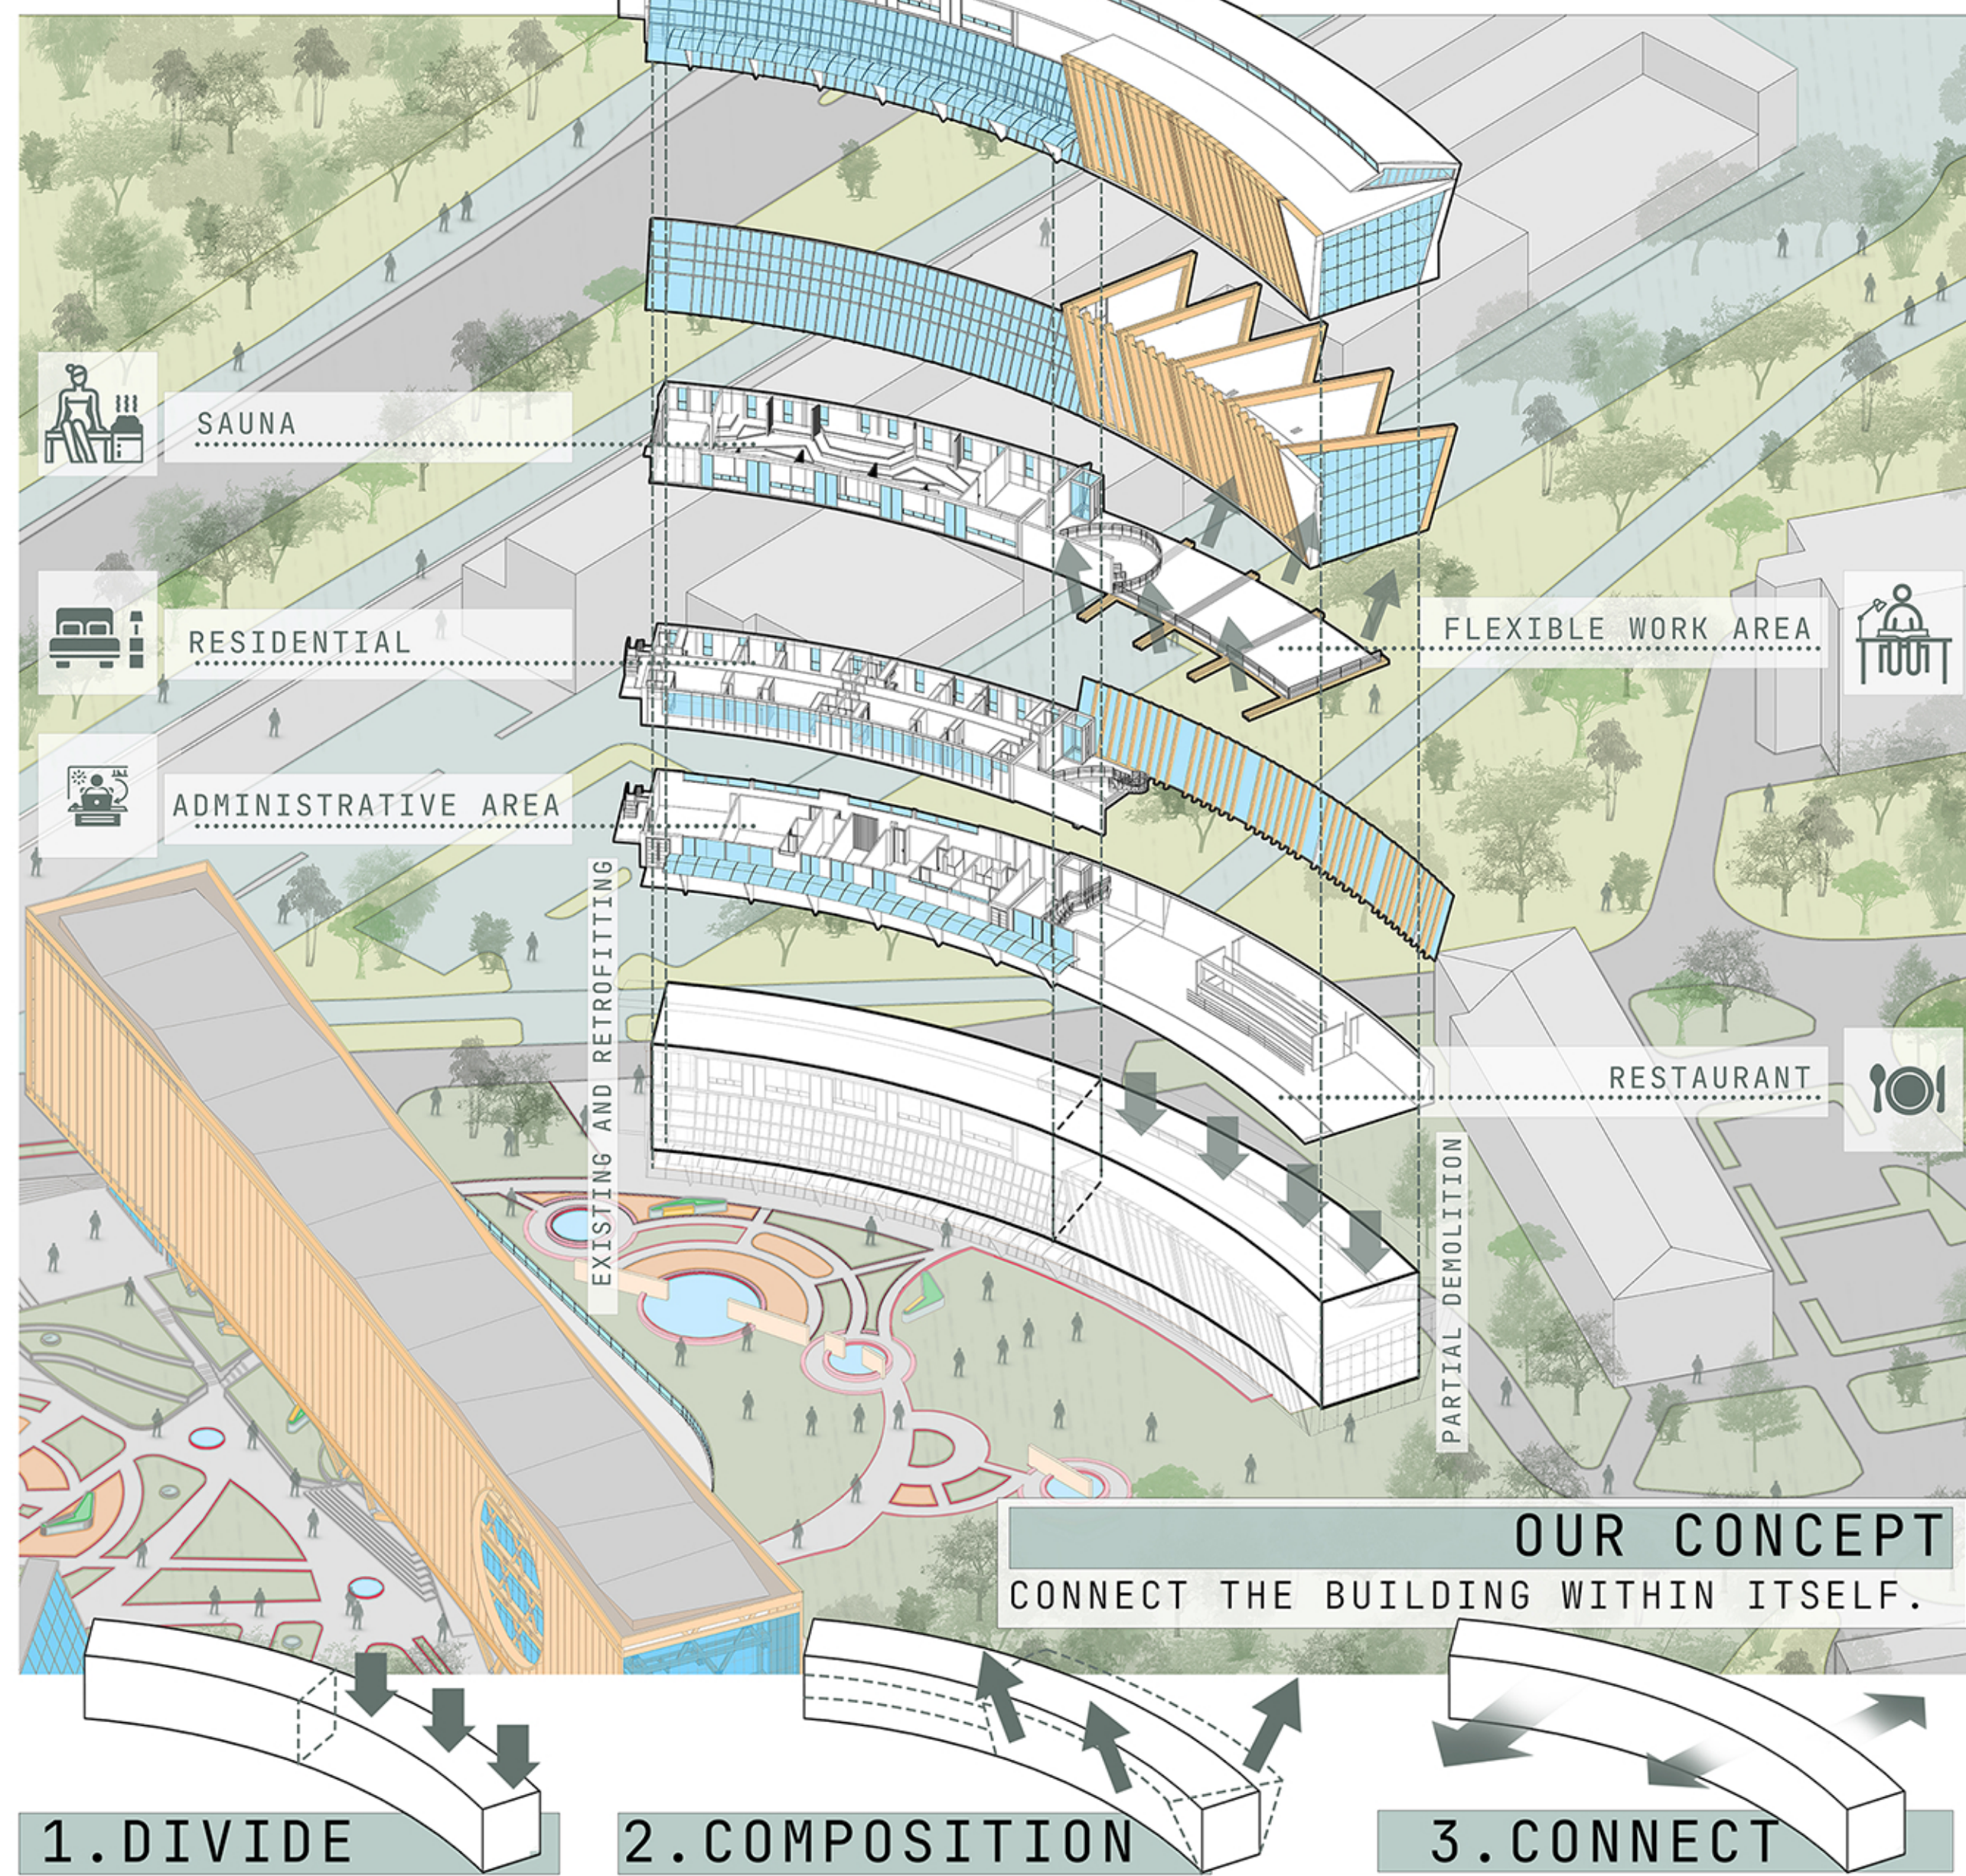


## Renovation

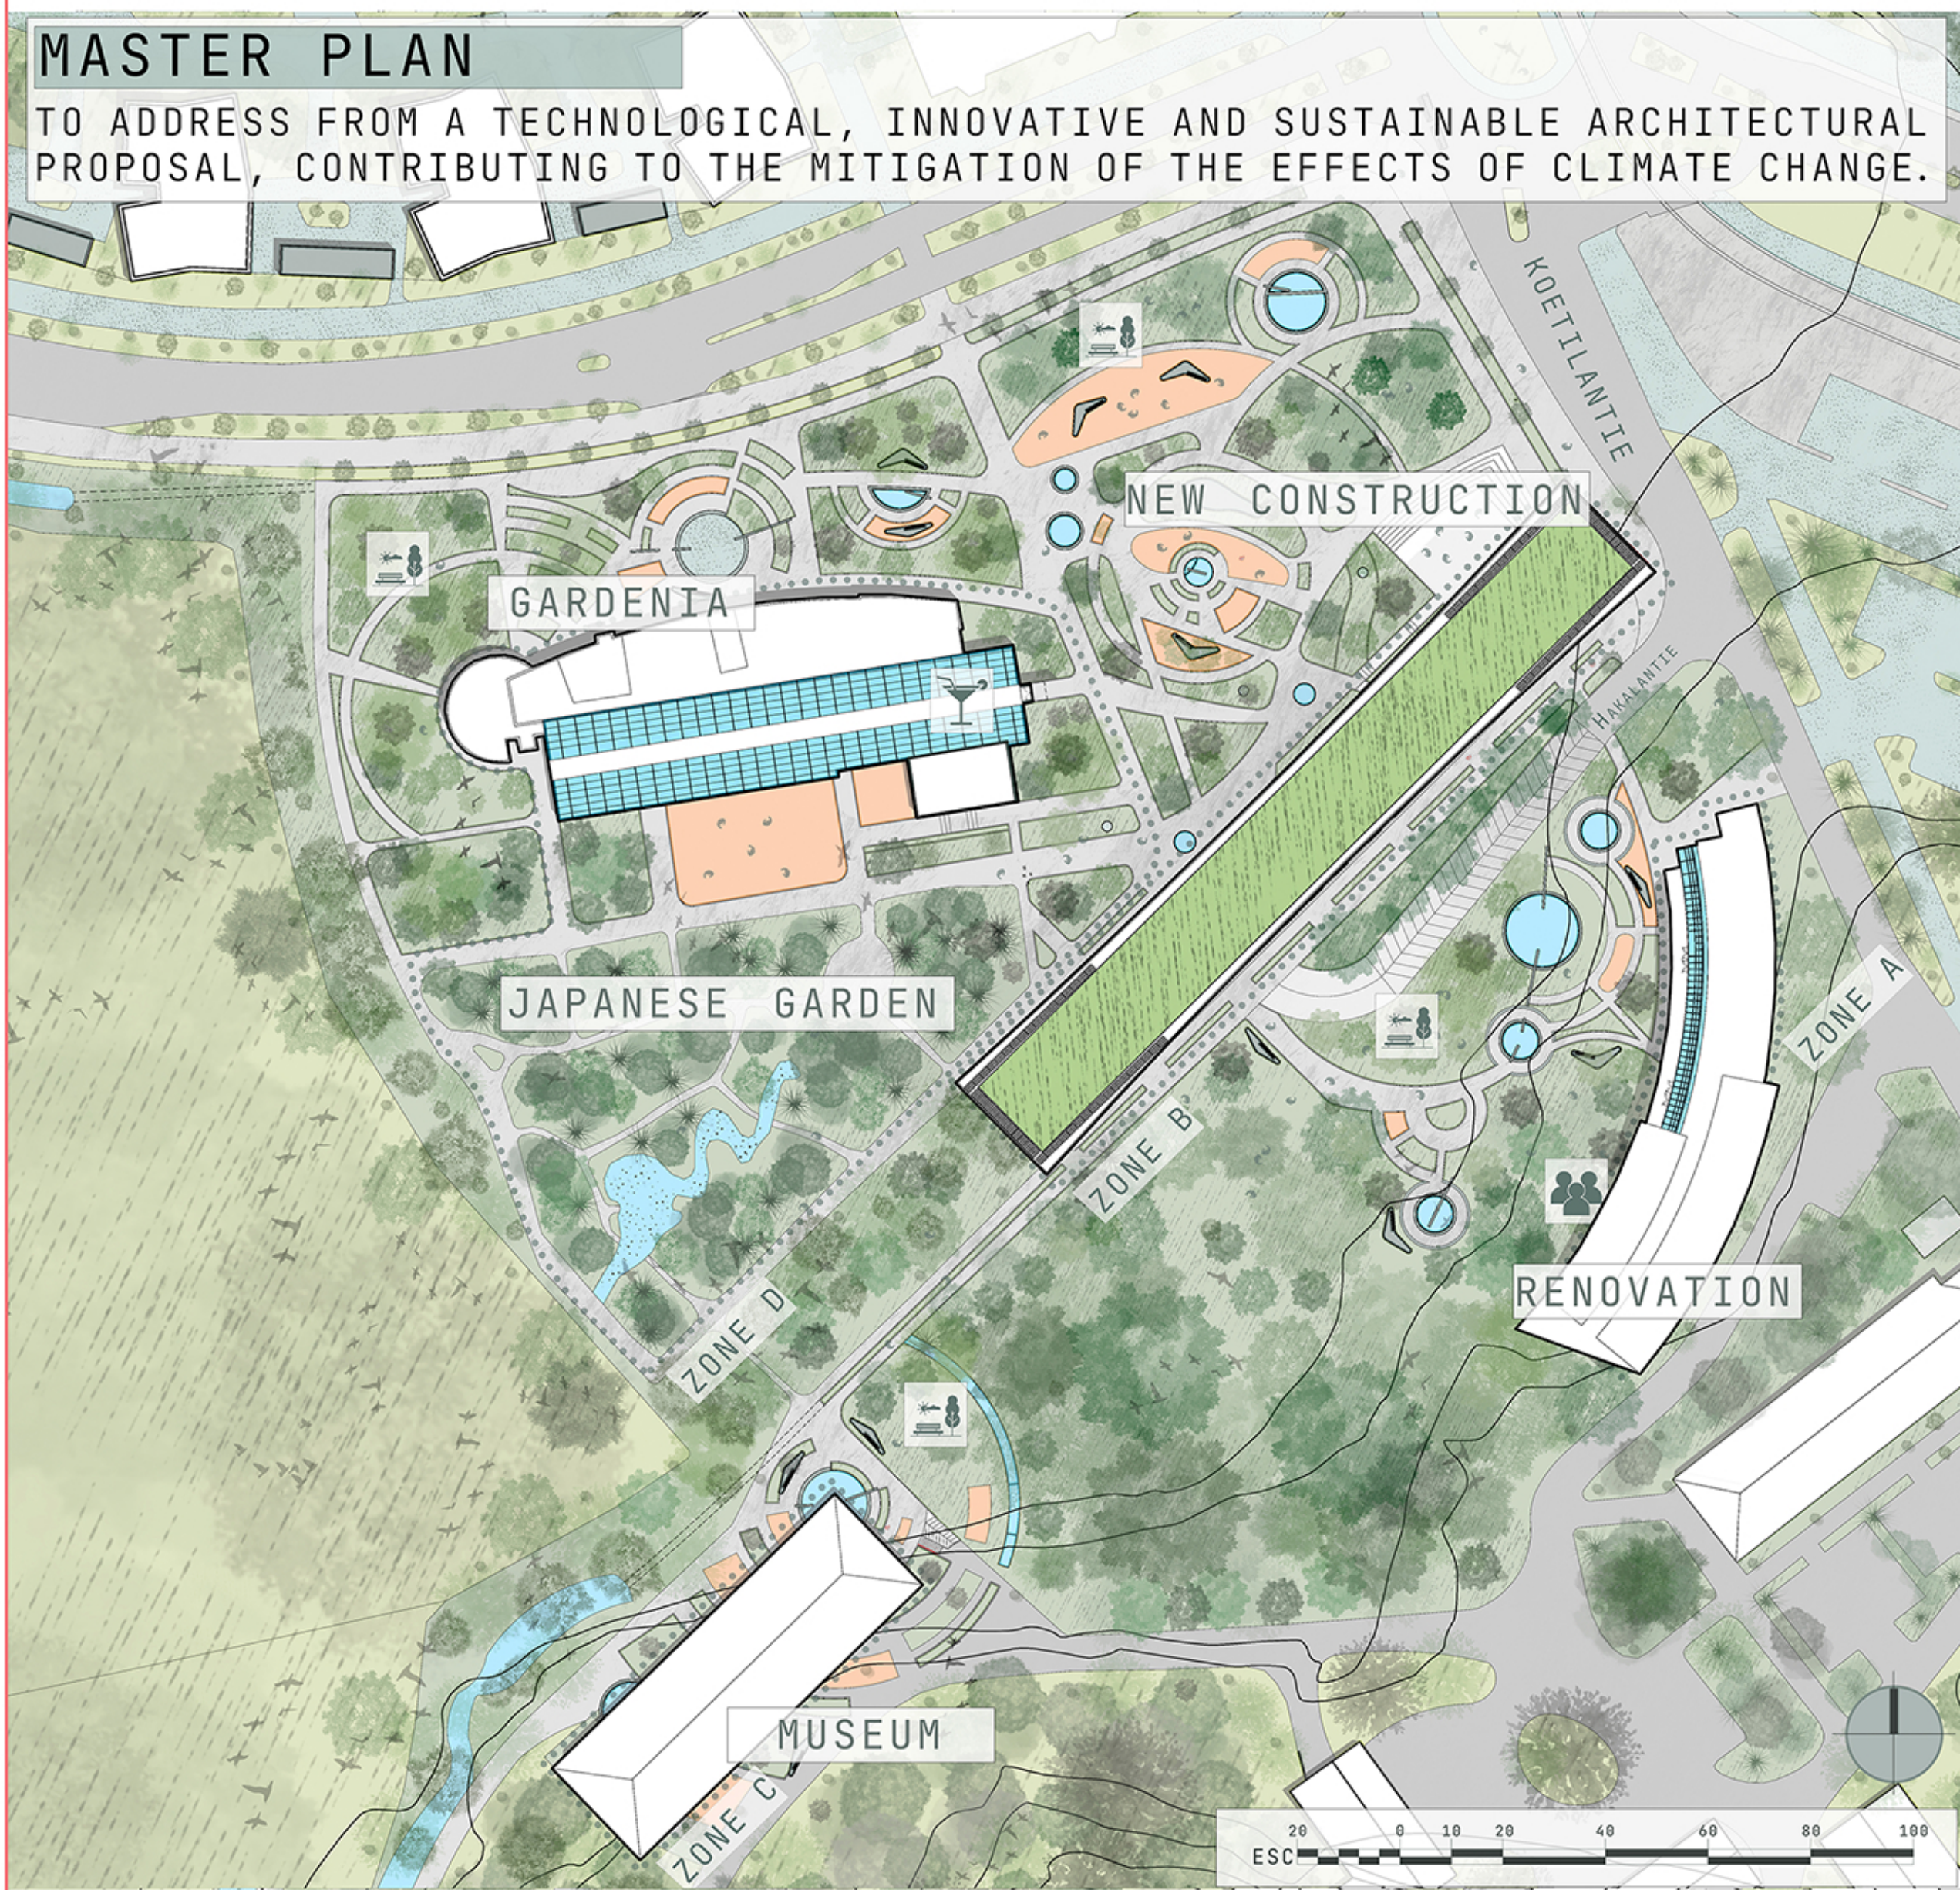

**RENDER**  
TURNING VISIONS INTO REALITY, WHERE DETAIL MEETS IMAGINATION AND SPACES COME TO LIFE.

**EXISTING AND RESHAPE PARTIAL DEMOLITION**  
UNVEILING THE ARCHITECTURAL TAPESTRY: THROUGH ISOMETRIC CUTS, WE EXPLORE THE DEPTHS OF DESIGN, REVEALING THE METICULOUS DETAILING THAT SHAPES EXTRAORDINARY SPACES AND CAPTIVATES THE IMAGINATION.

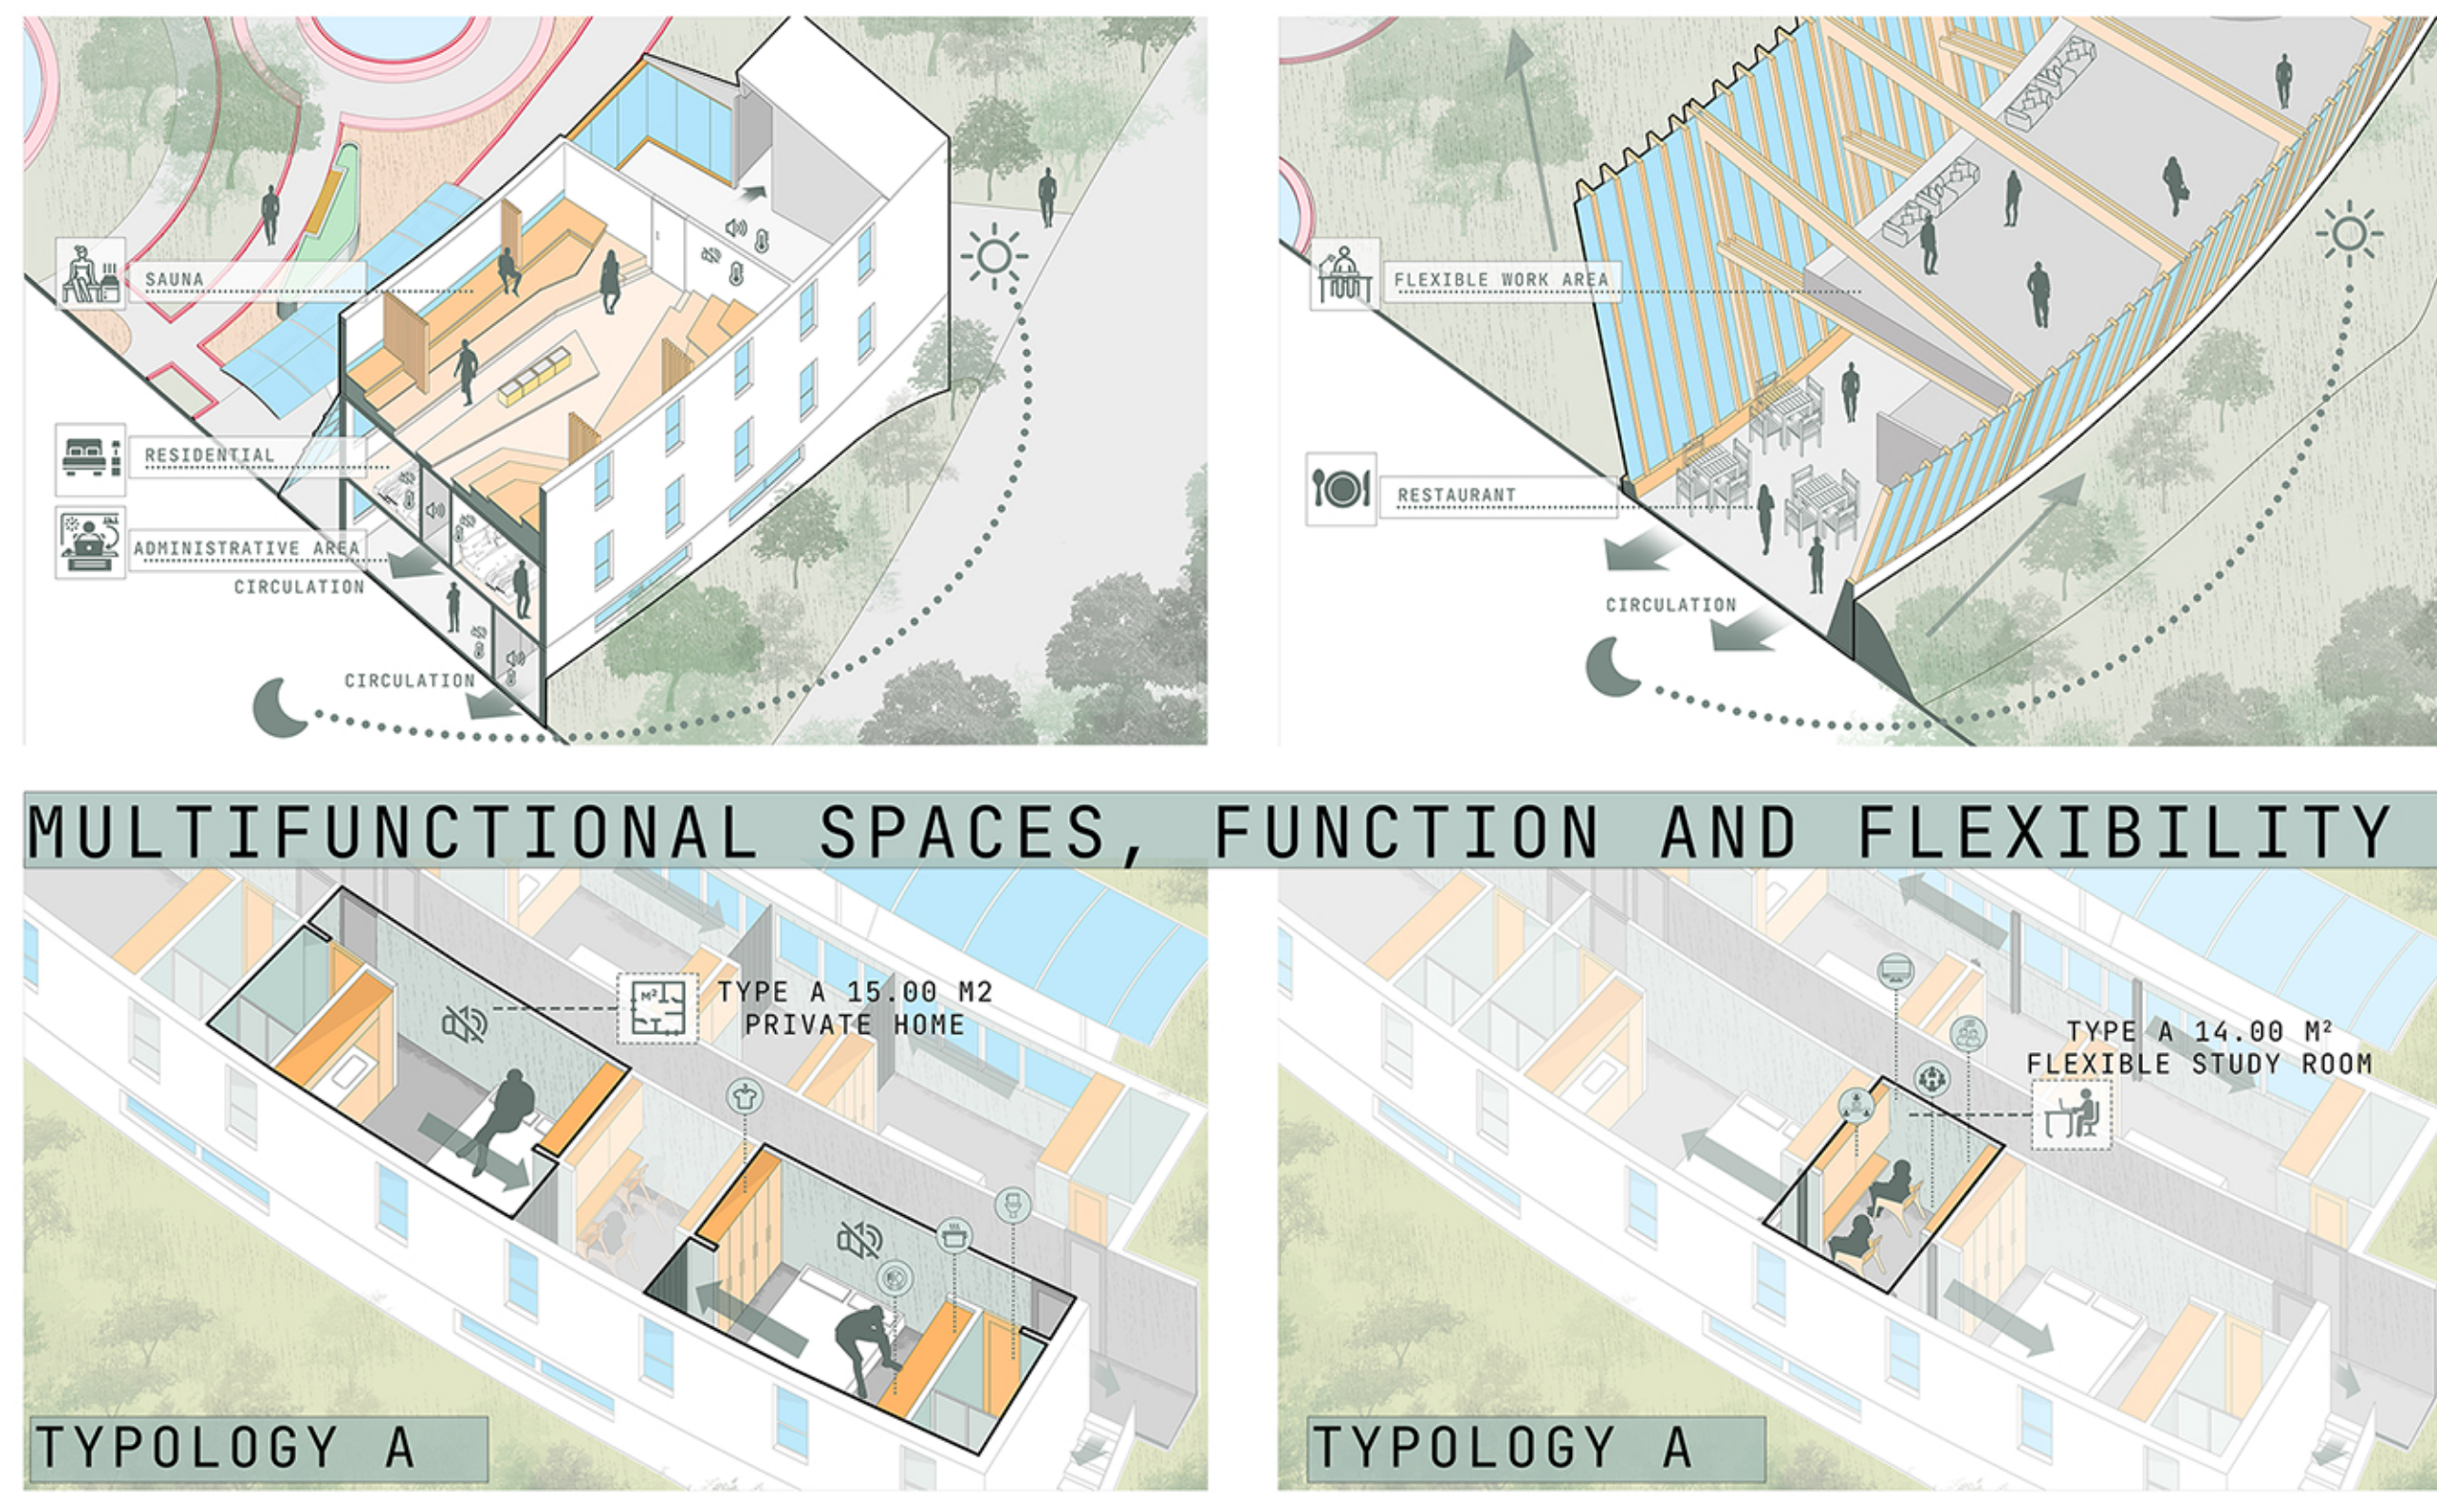

## New Construction

