



1 - Iluminación
1 : 100

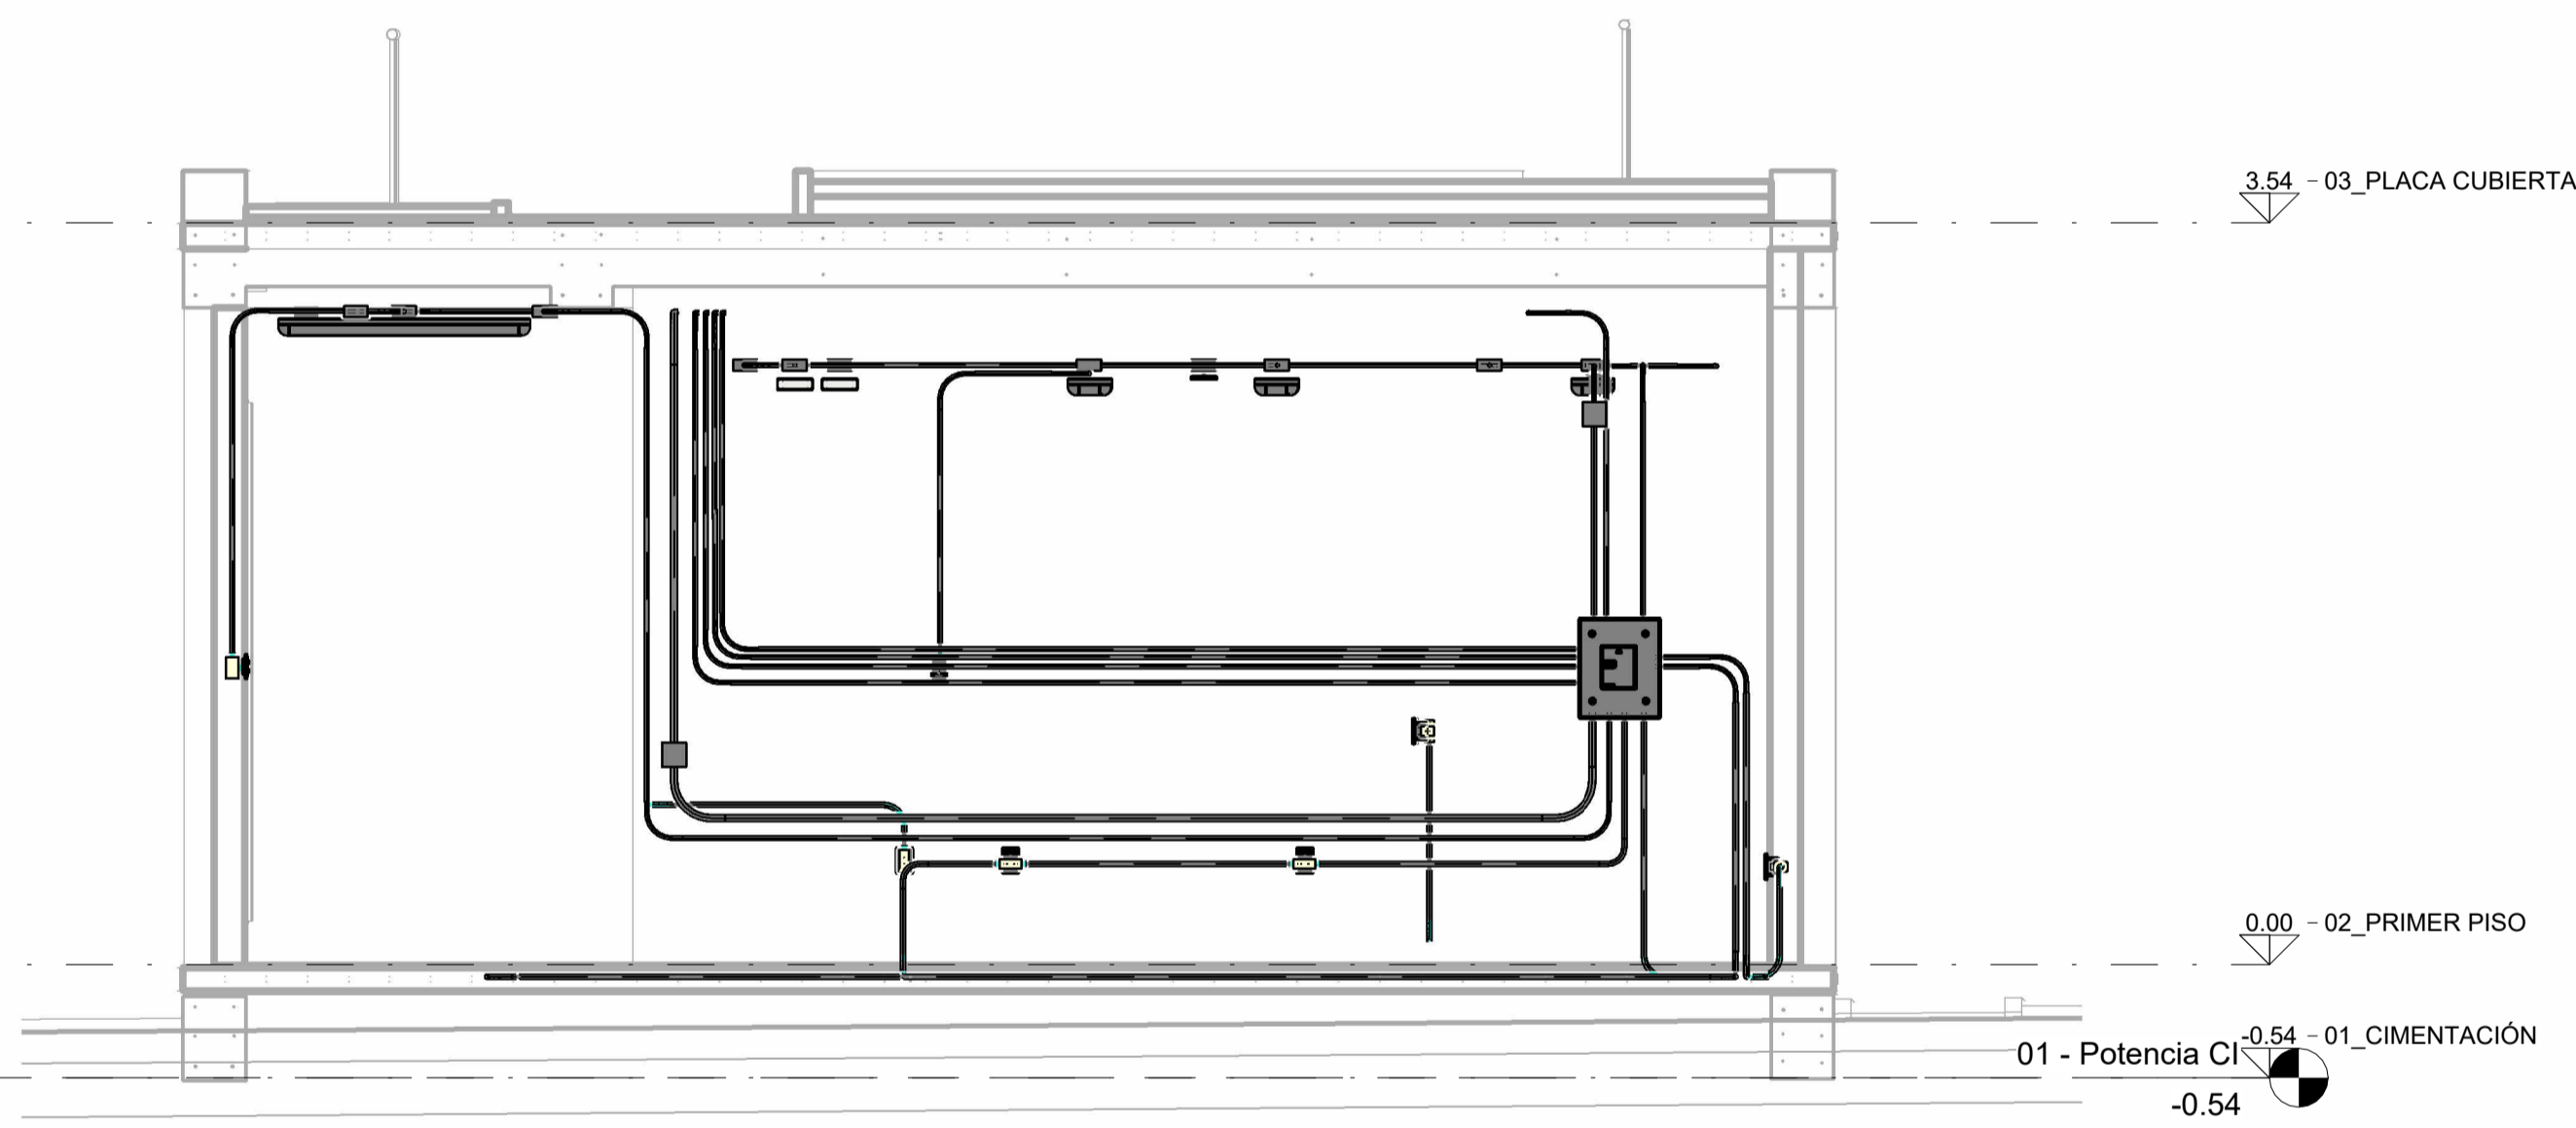

3 Sección 3
1 : 35

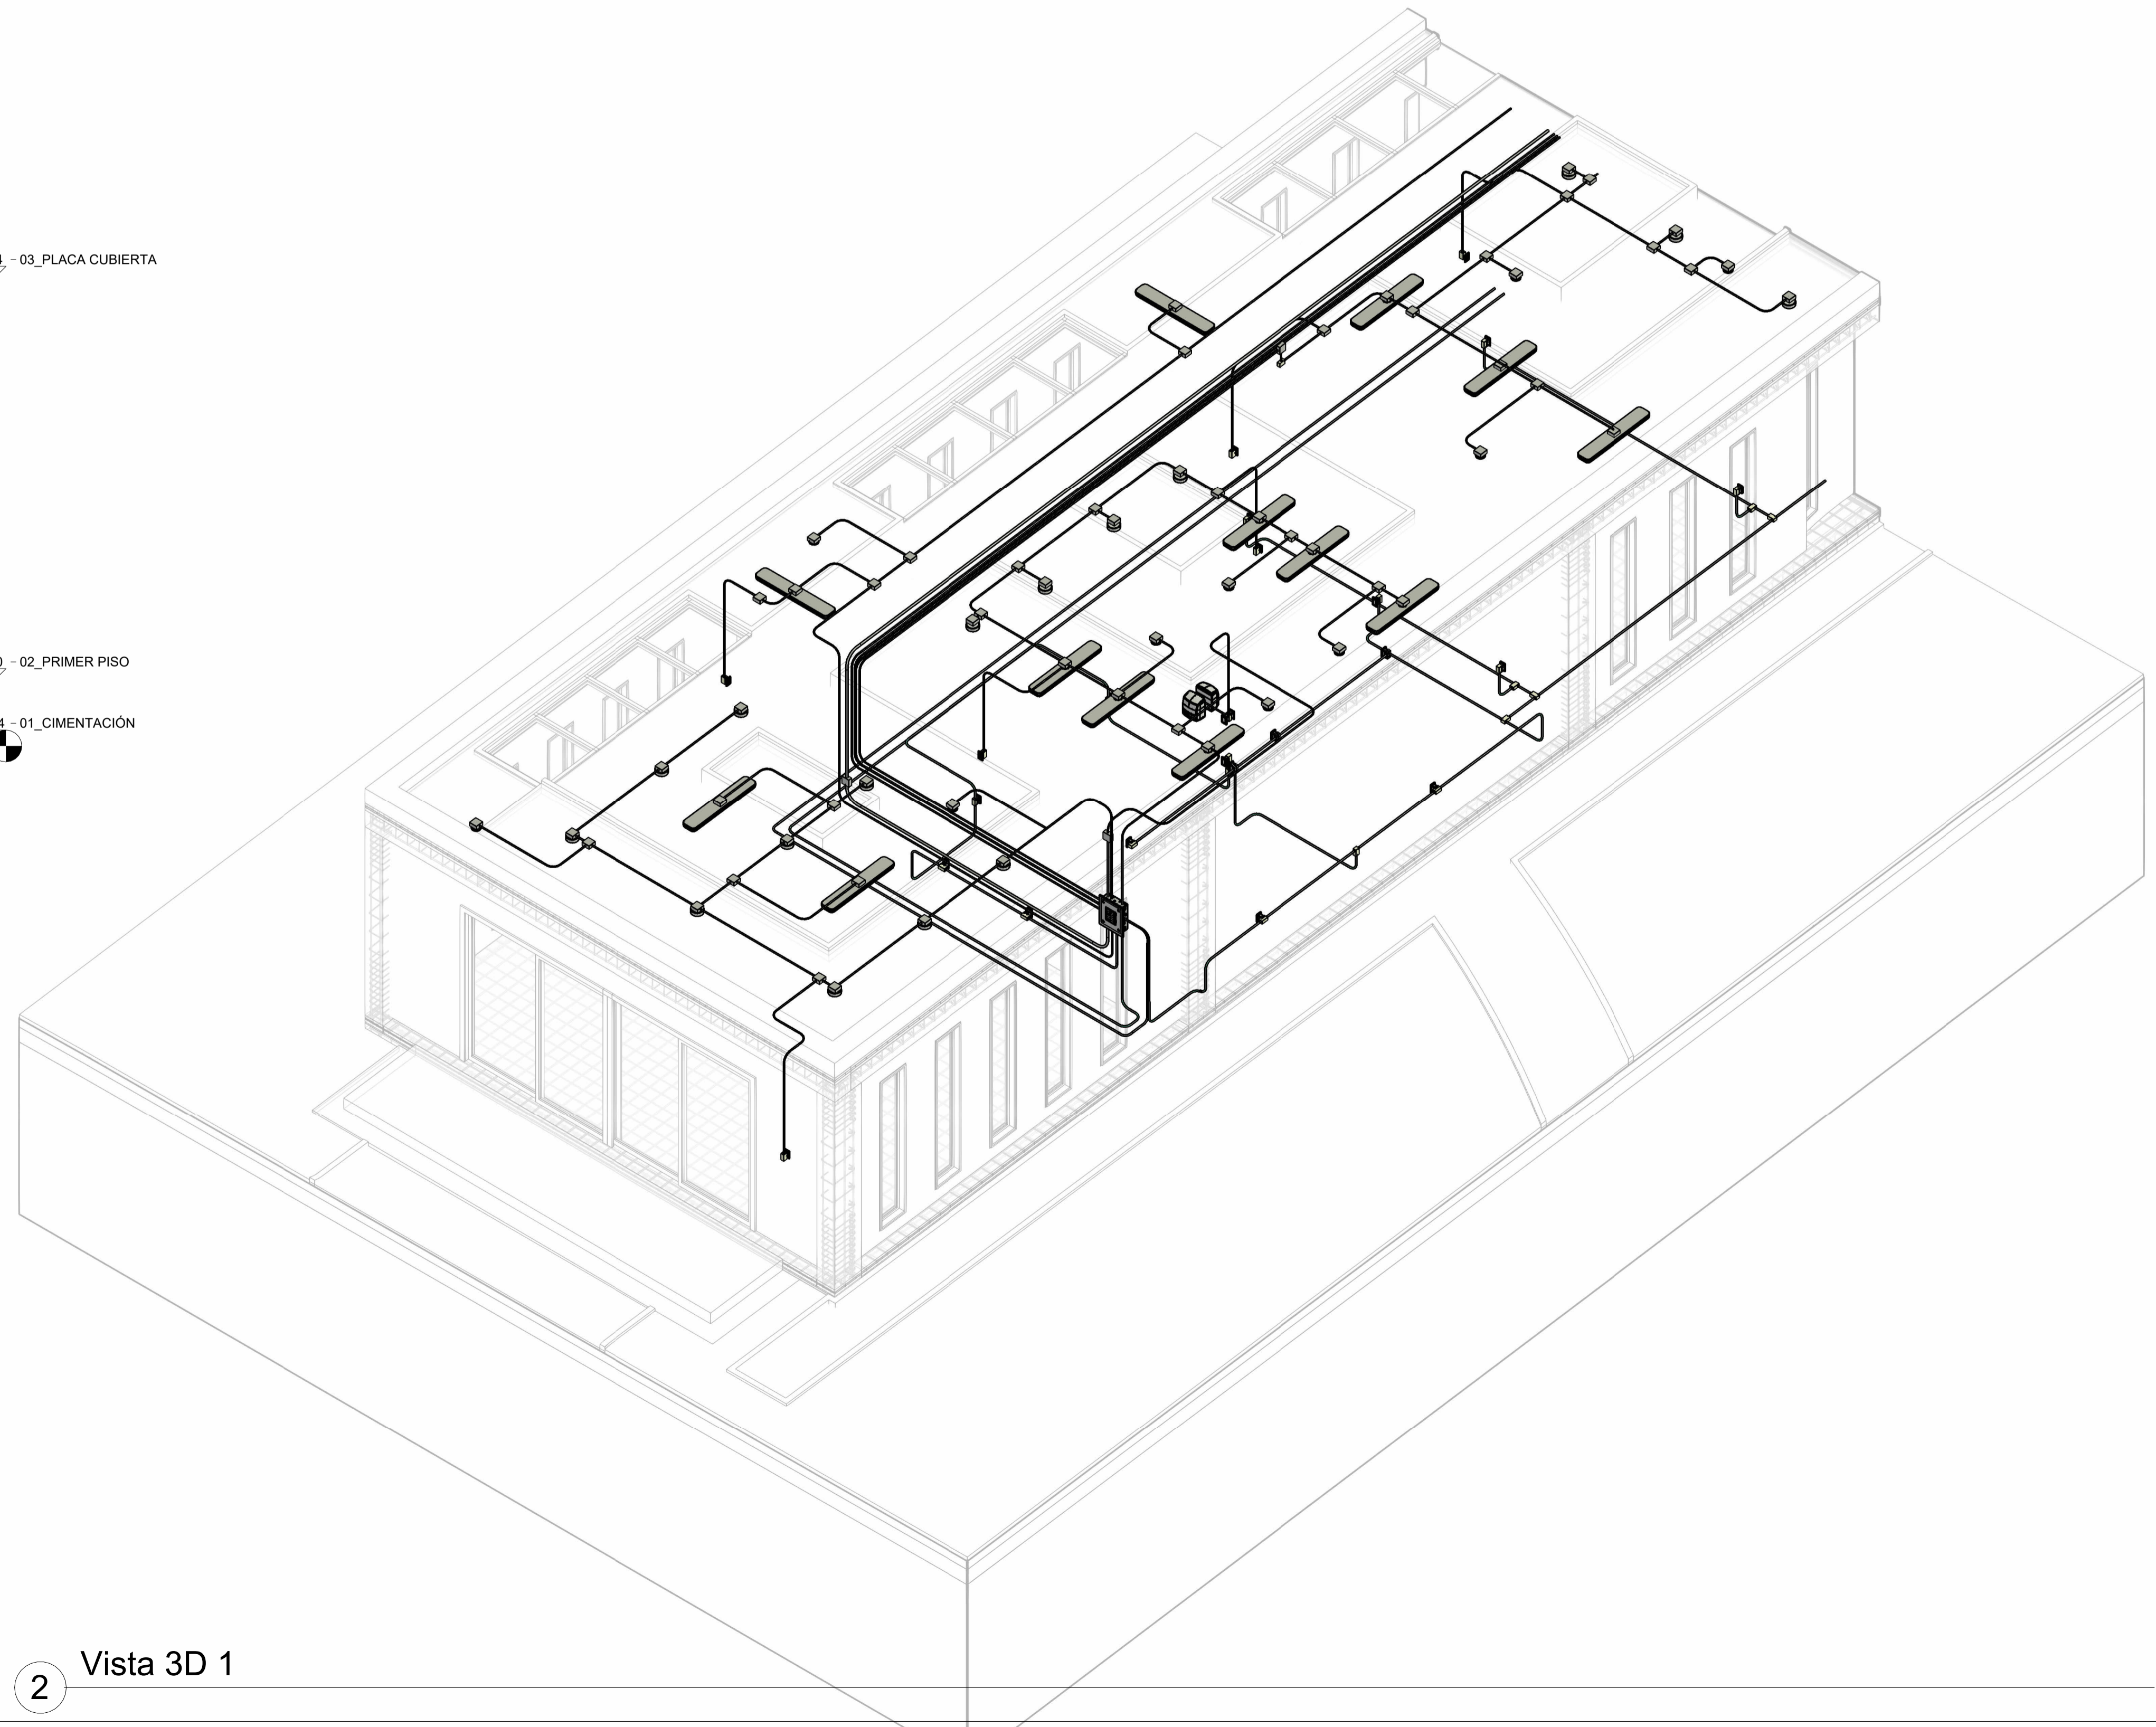

2 Vista 3D 1