



2 {3D}

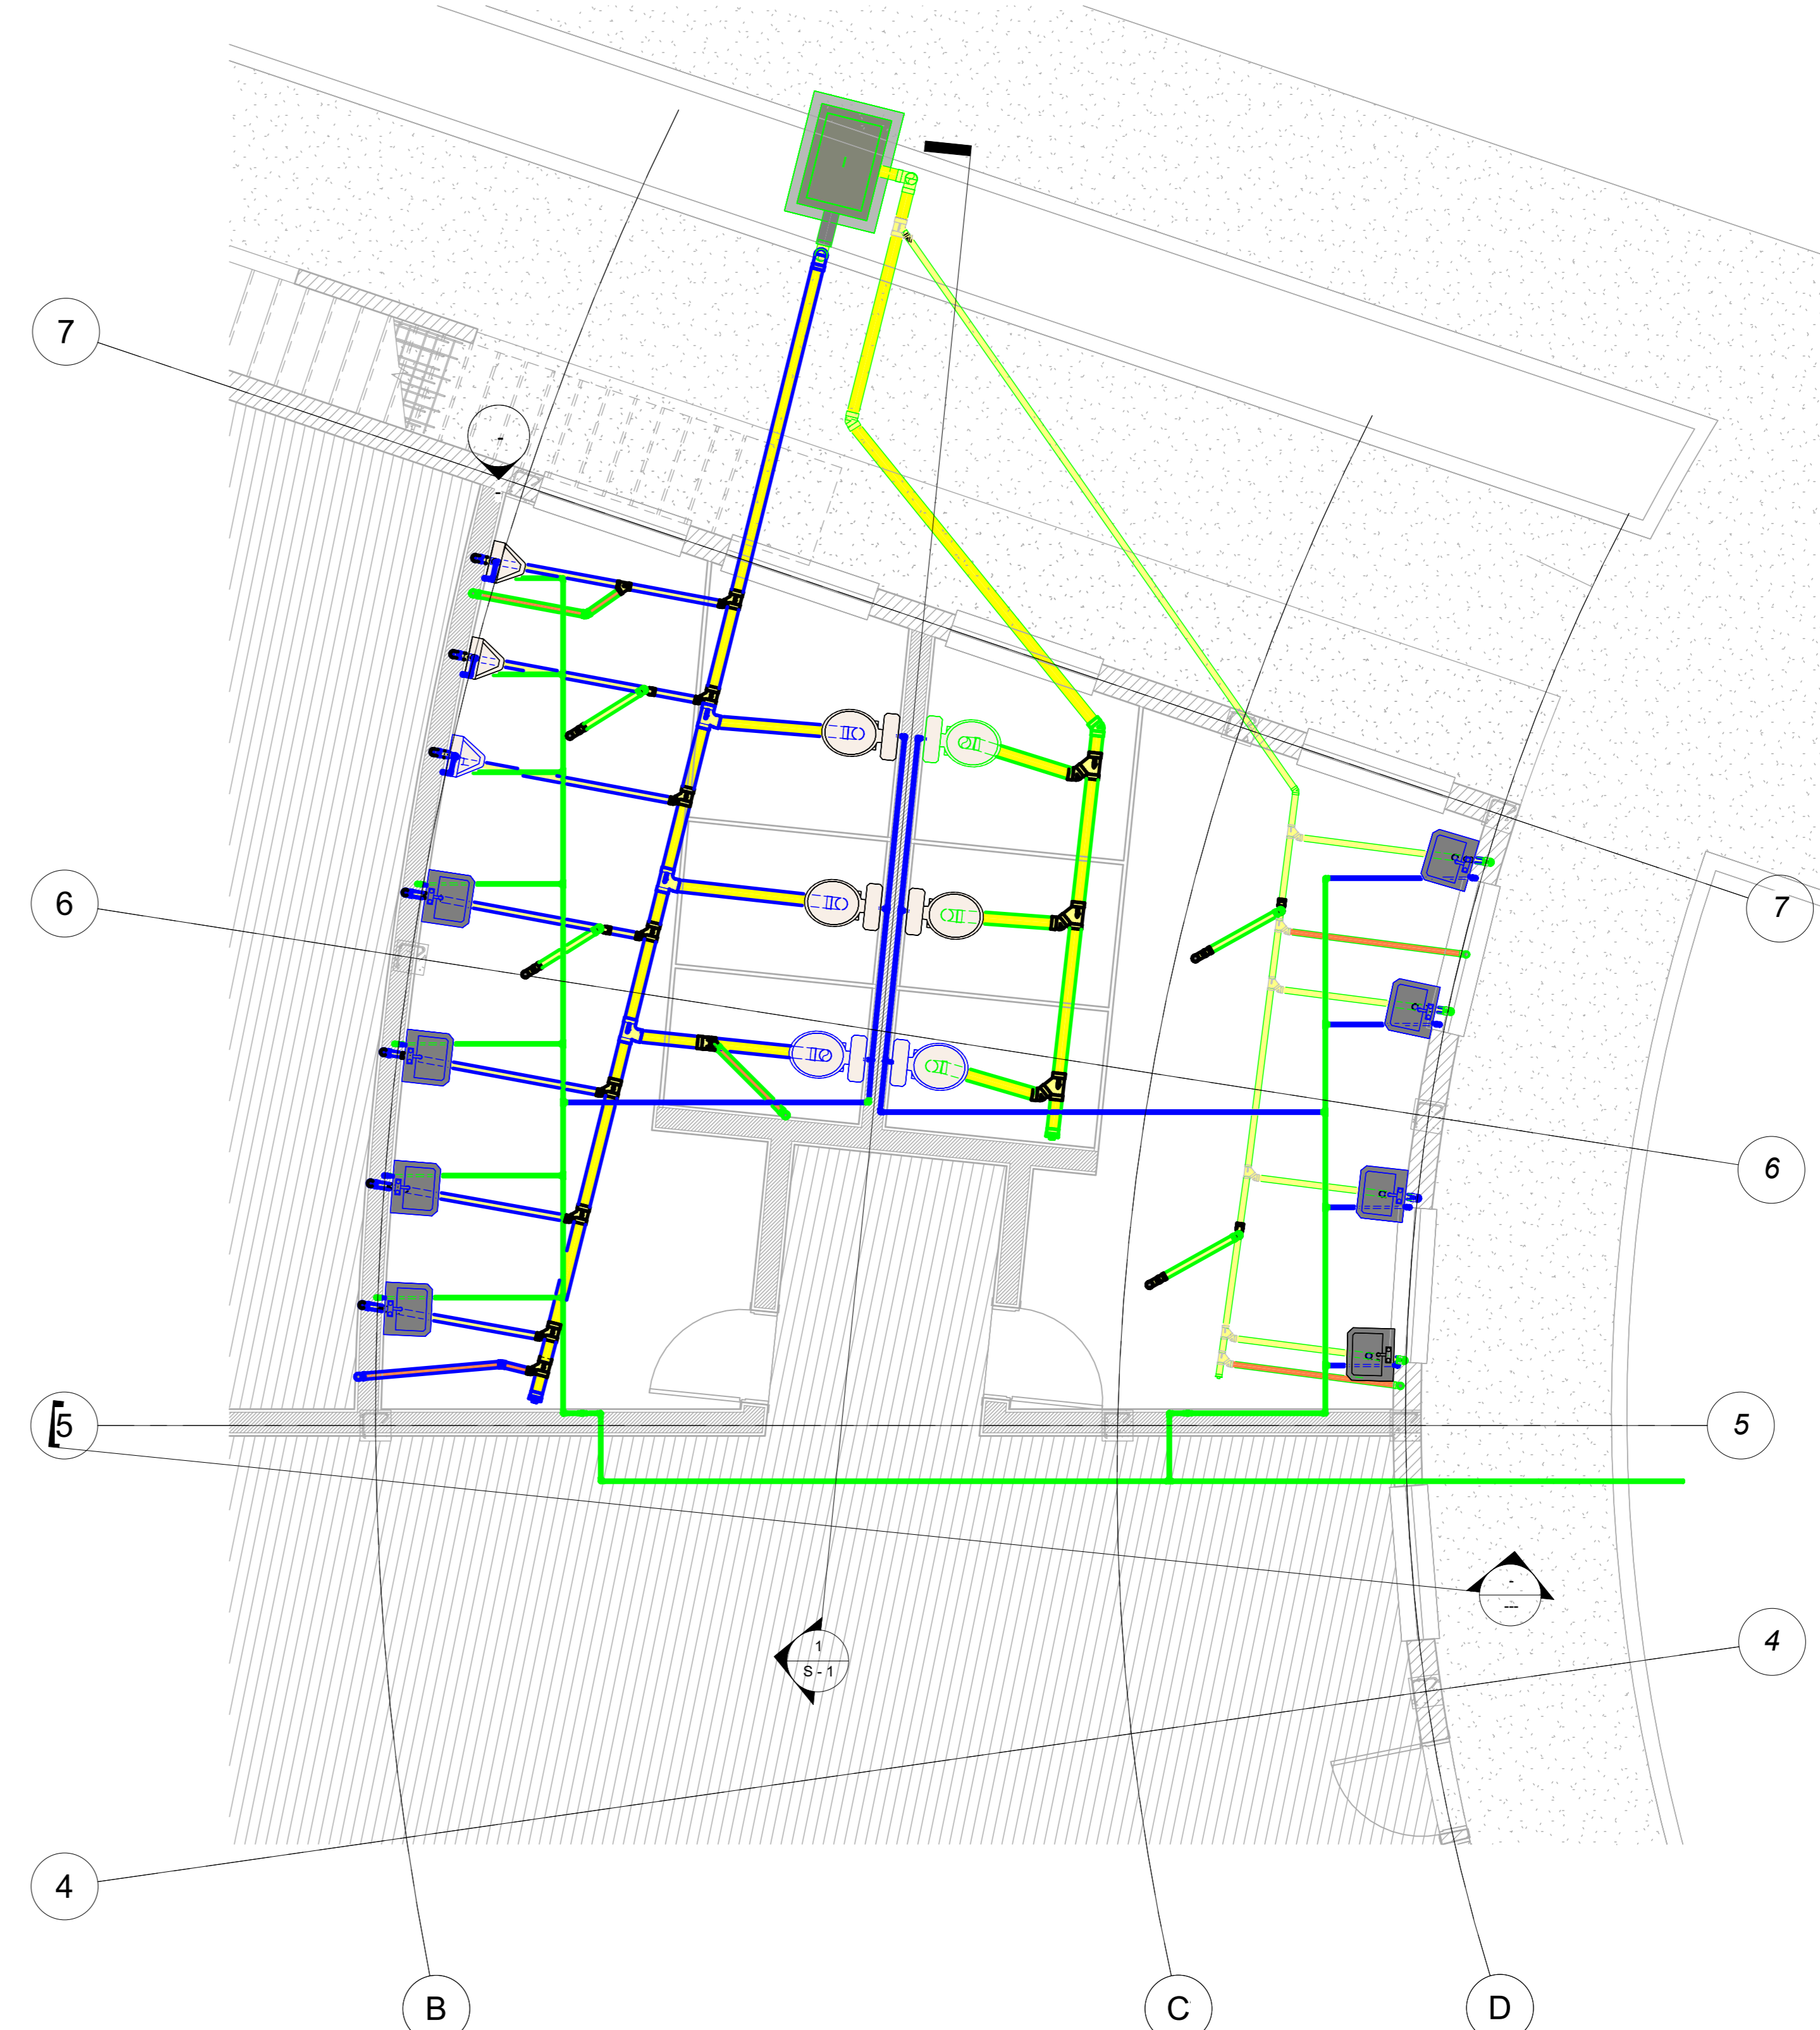

3 01_CIMENTACIÓN
1:50

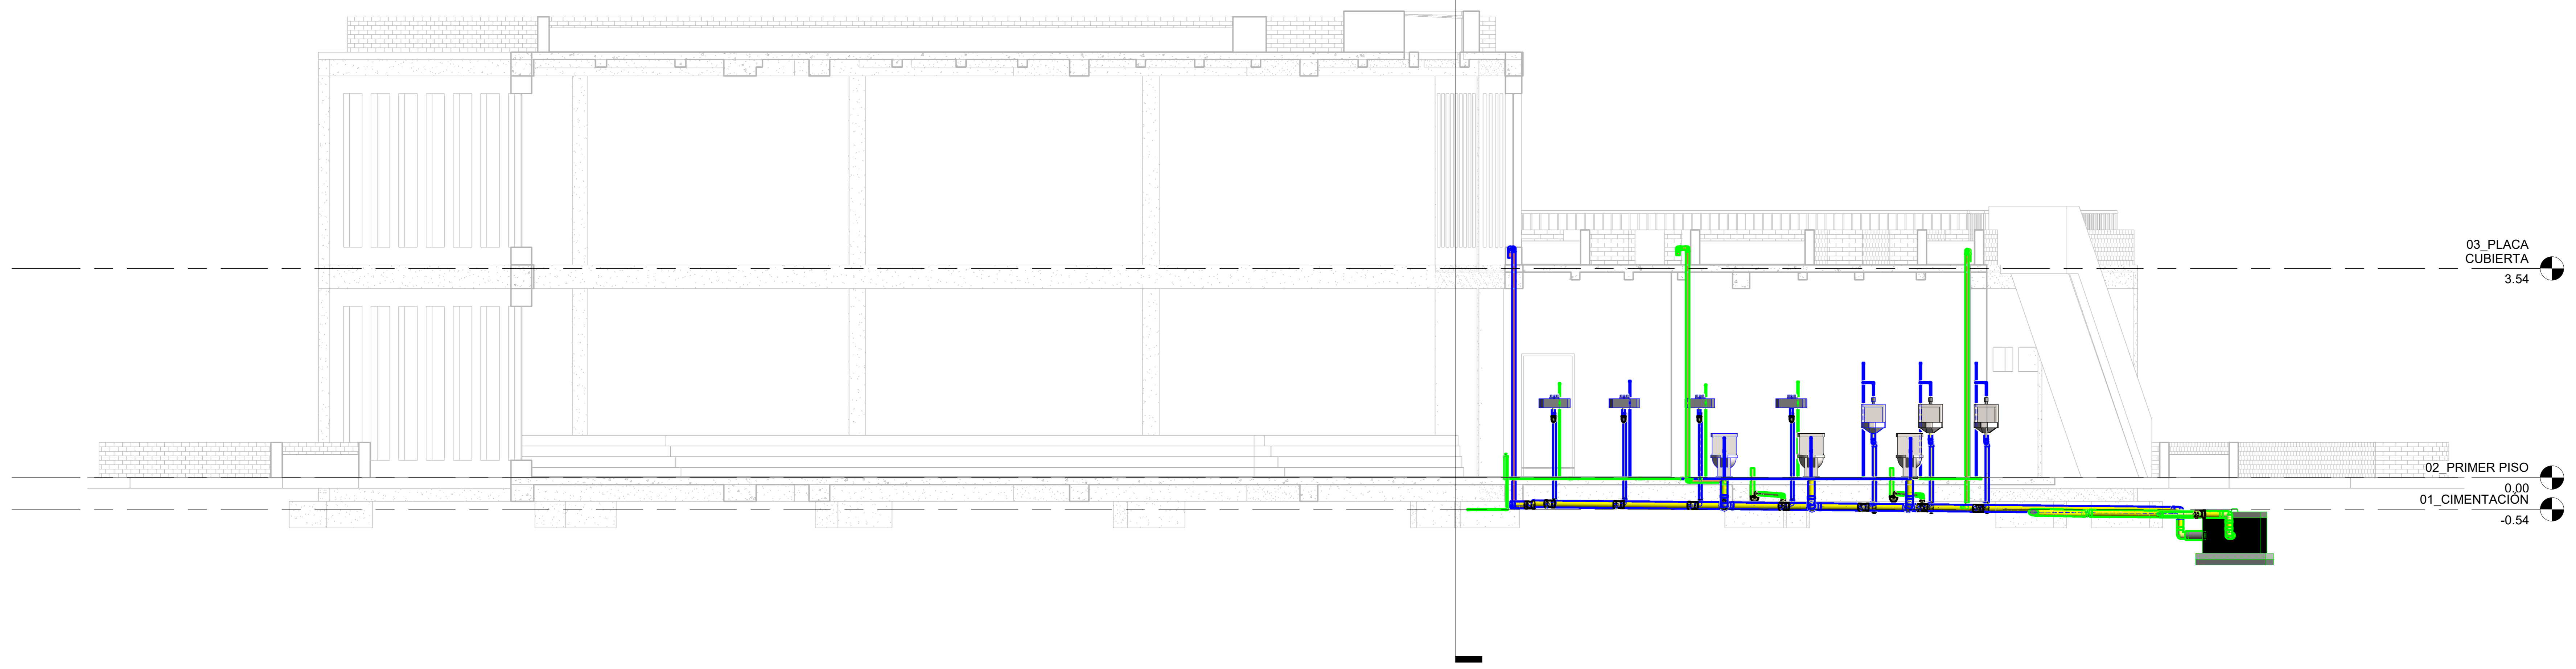

1 Sección 2
1:50