


June

Cradle to grave (A1-A4, B4-B5, C1-C4)			kg CO ₂ e/m ²
(≤ 320)	A	One Click LCA	18
(320-360)	B		
(360-400)	C		
(400-440)	D		
(440-480)	E		
(480-520)	F		
(≥ 520)	G		




Renovation


ARCHITECTONIC PROGRAM

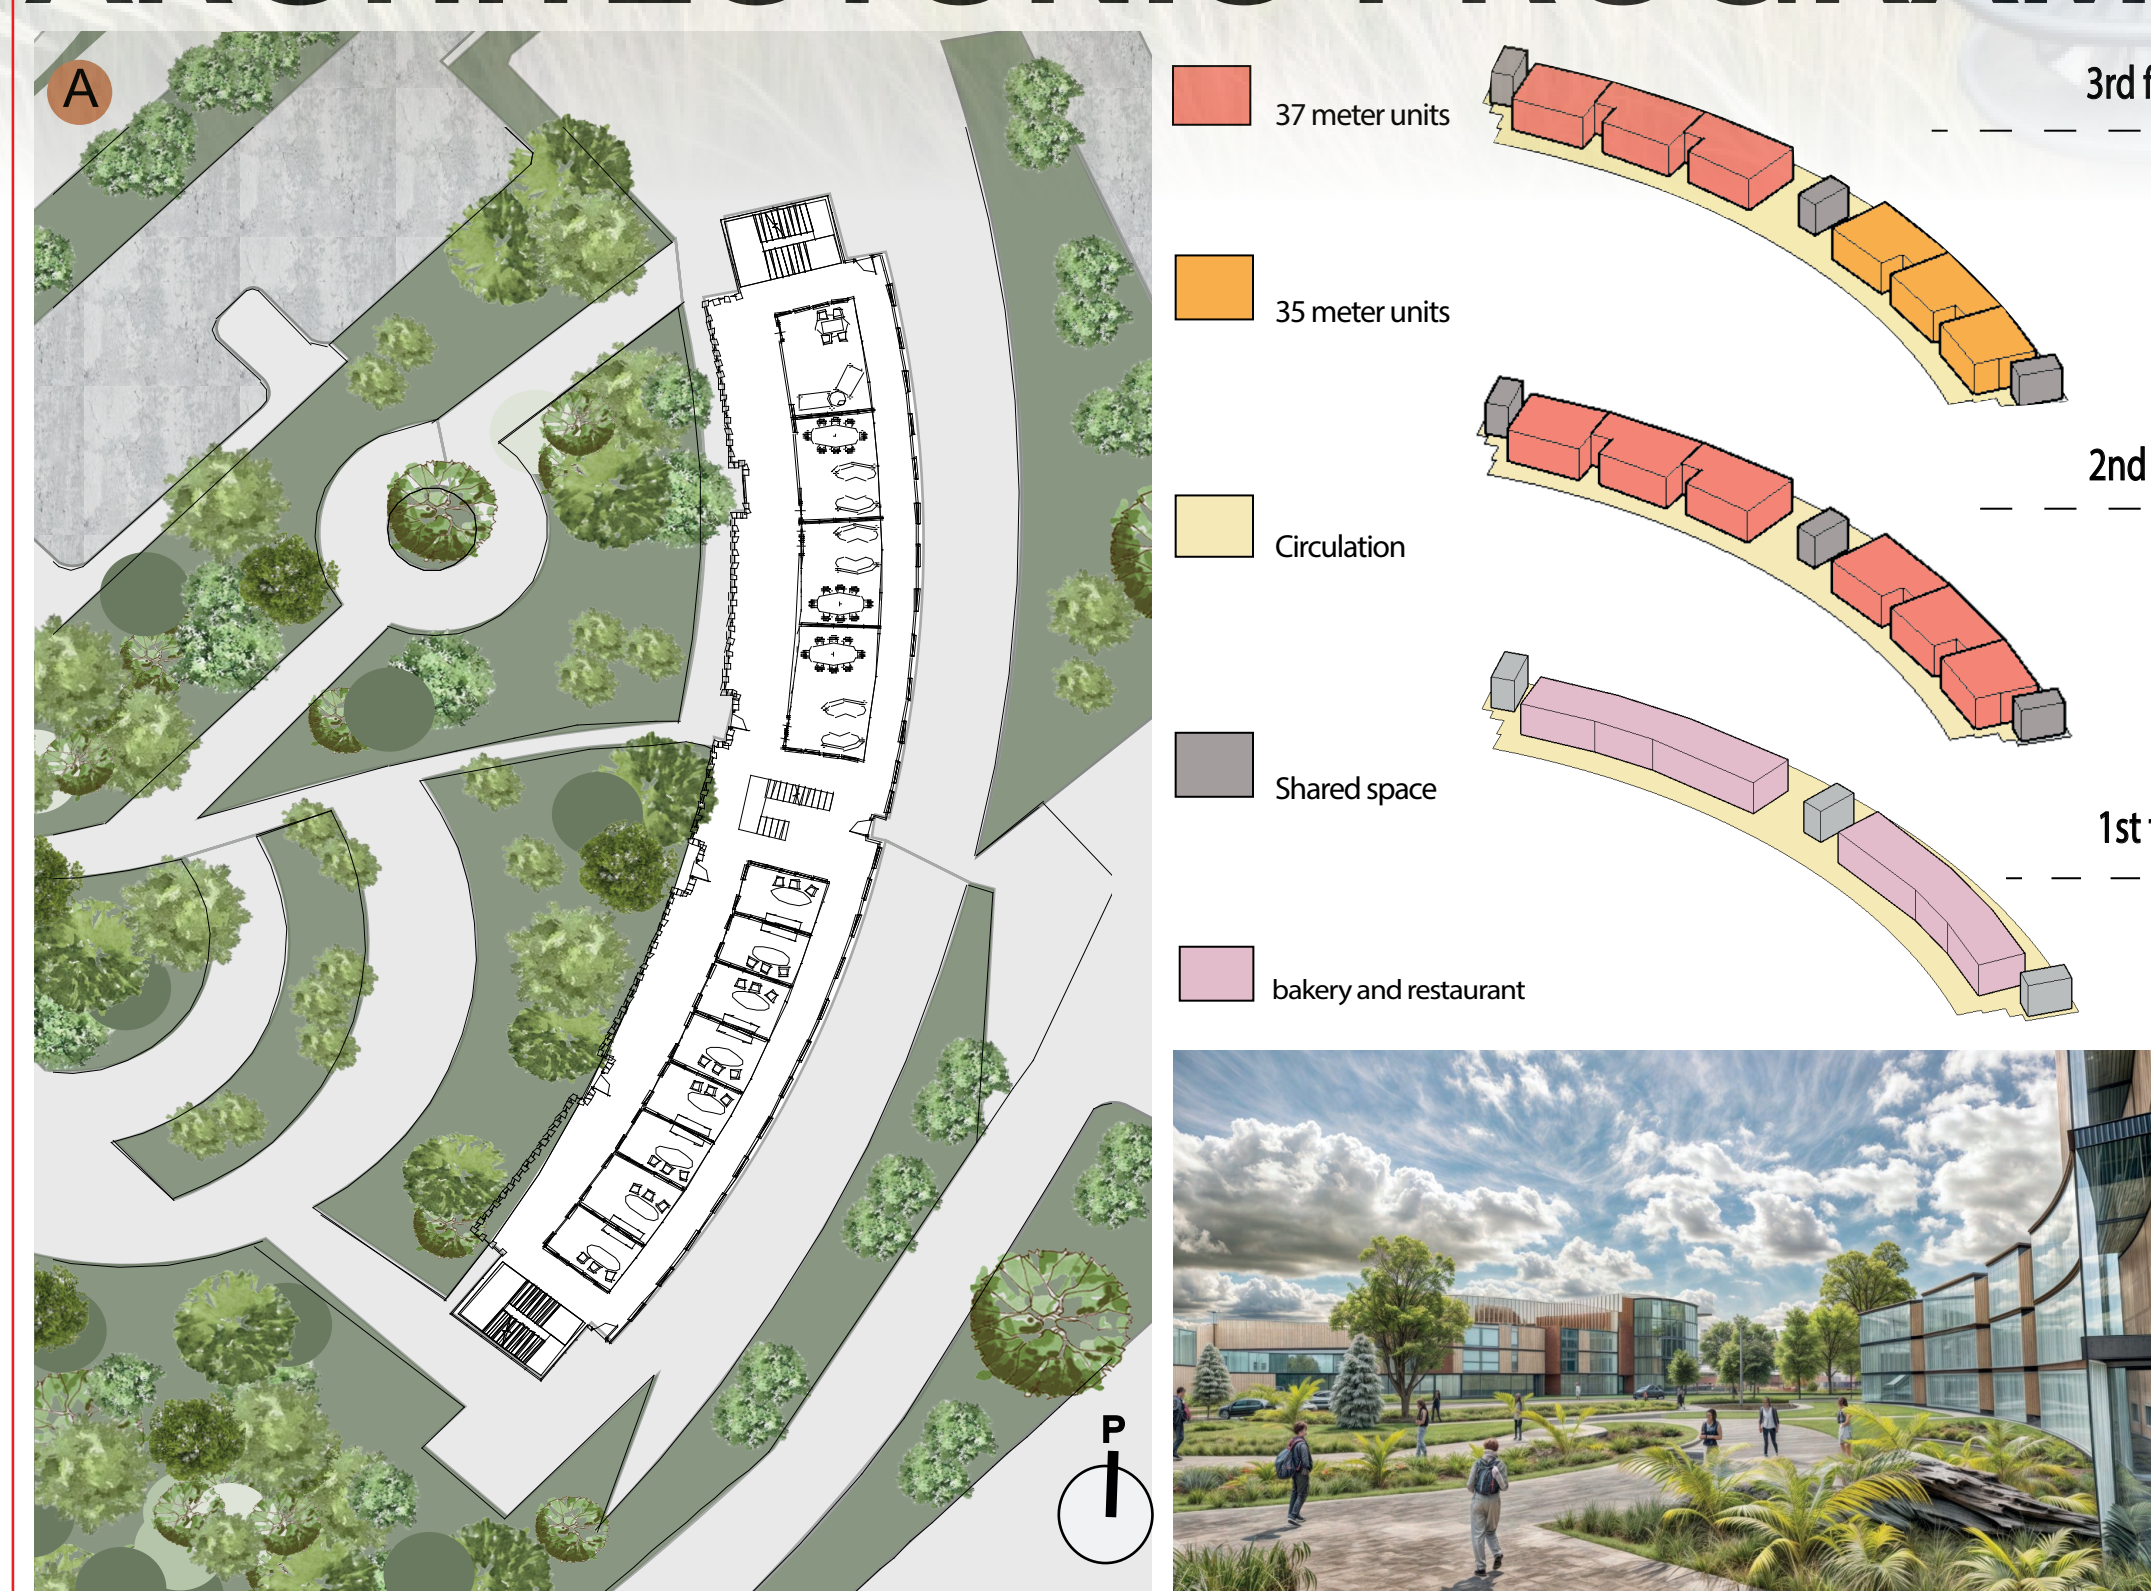


MASTER PLAN

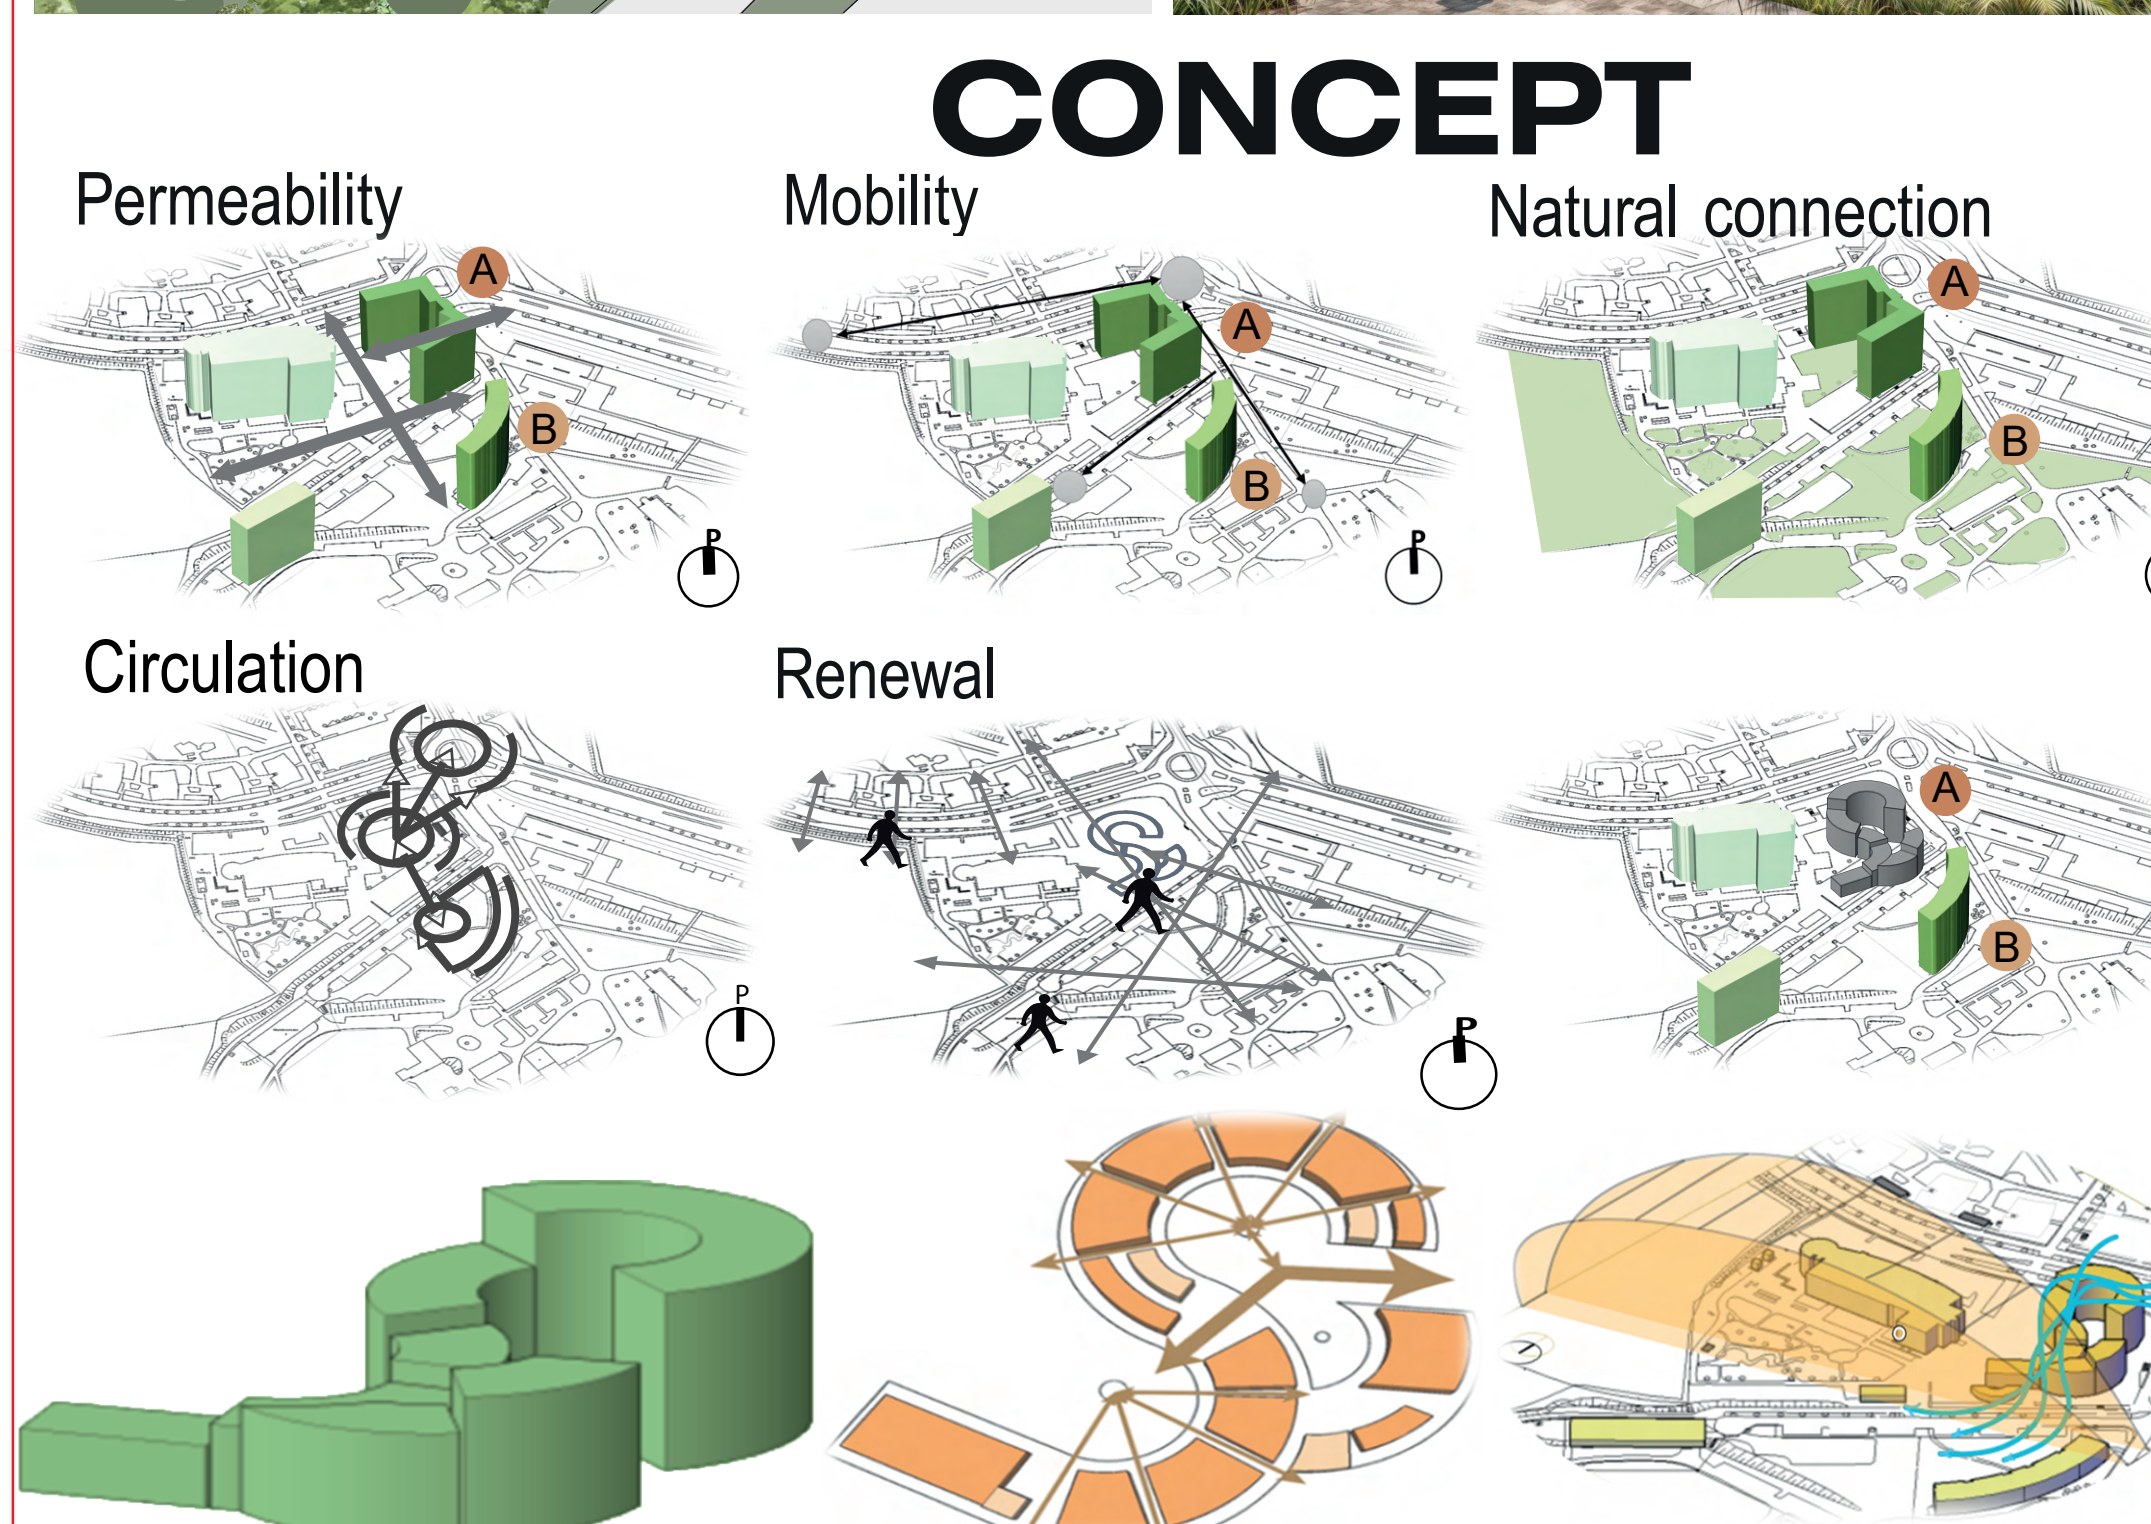


DESING PLANNING

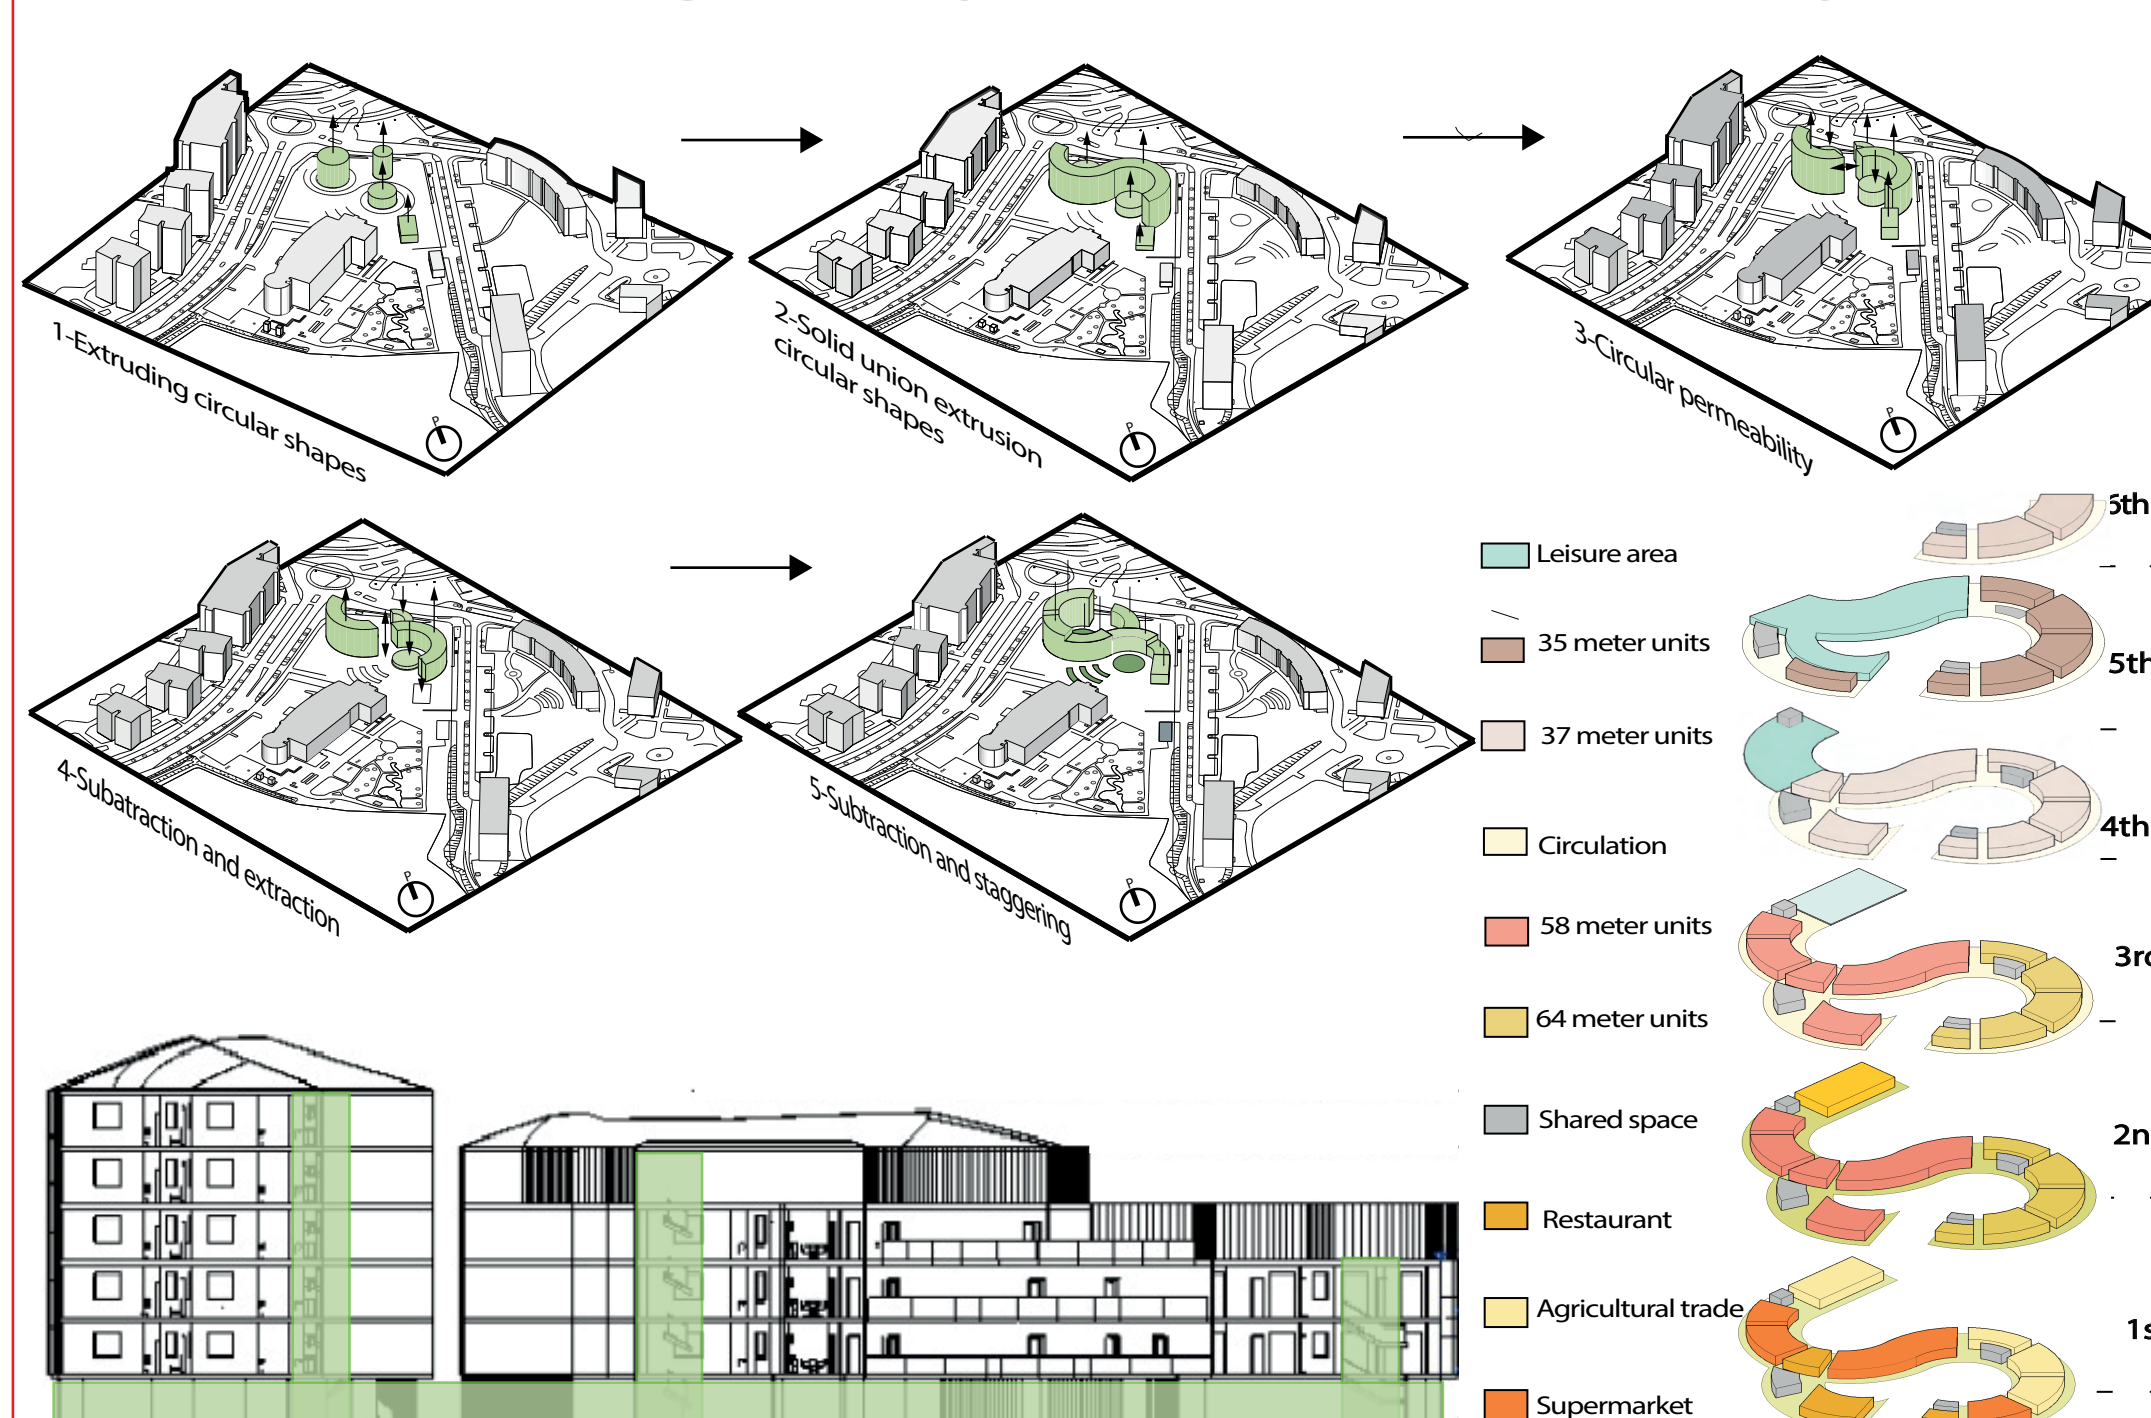

CONTEXT

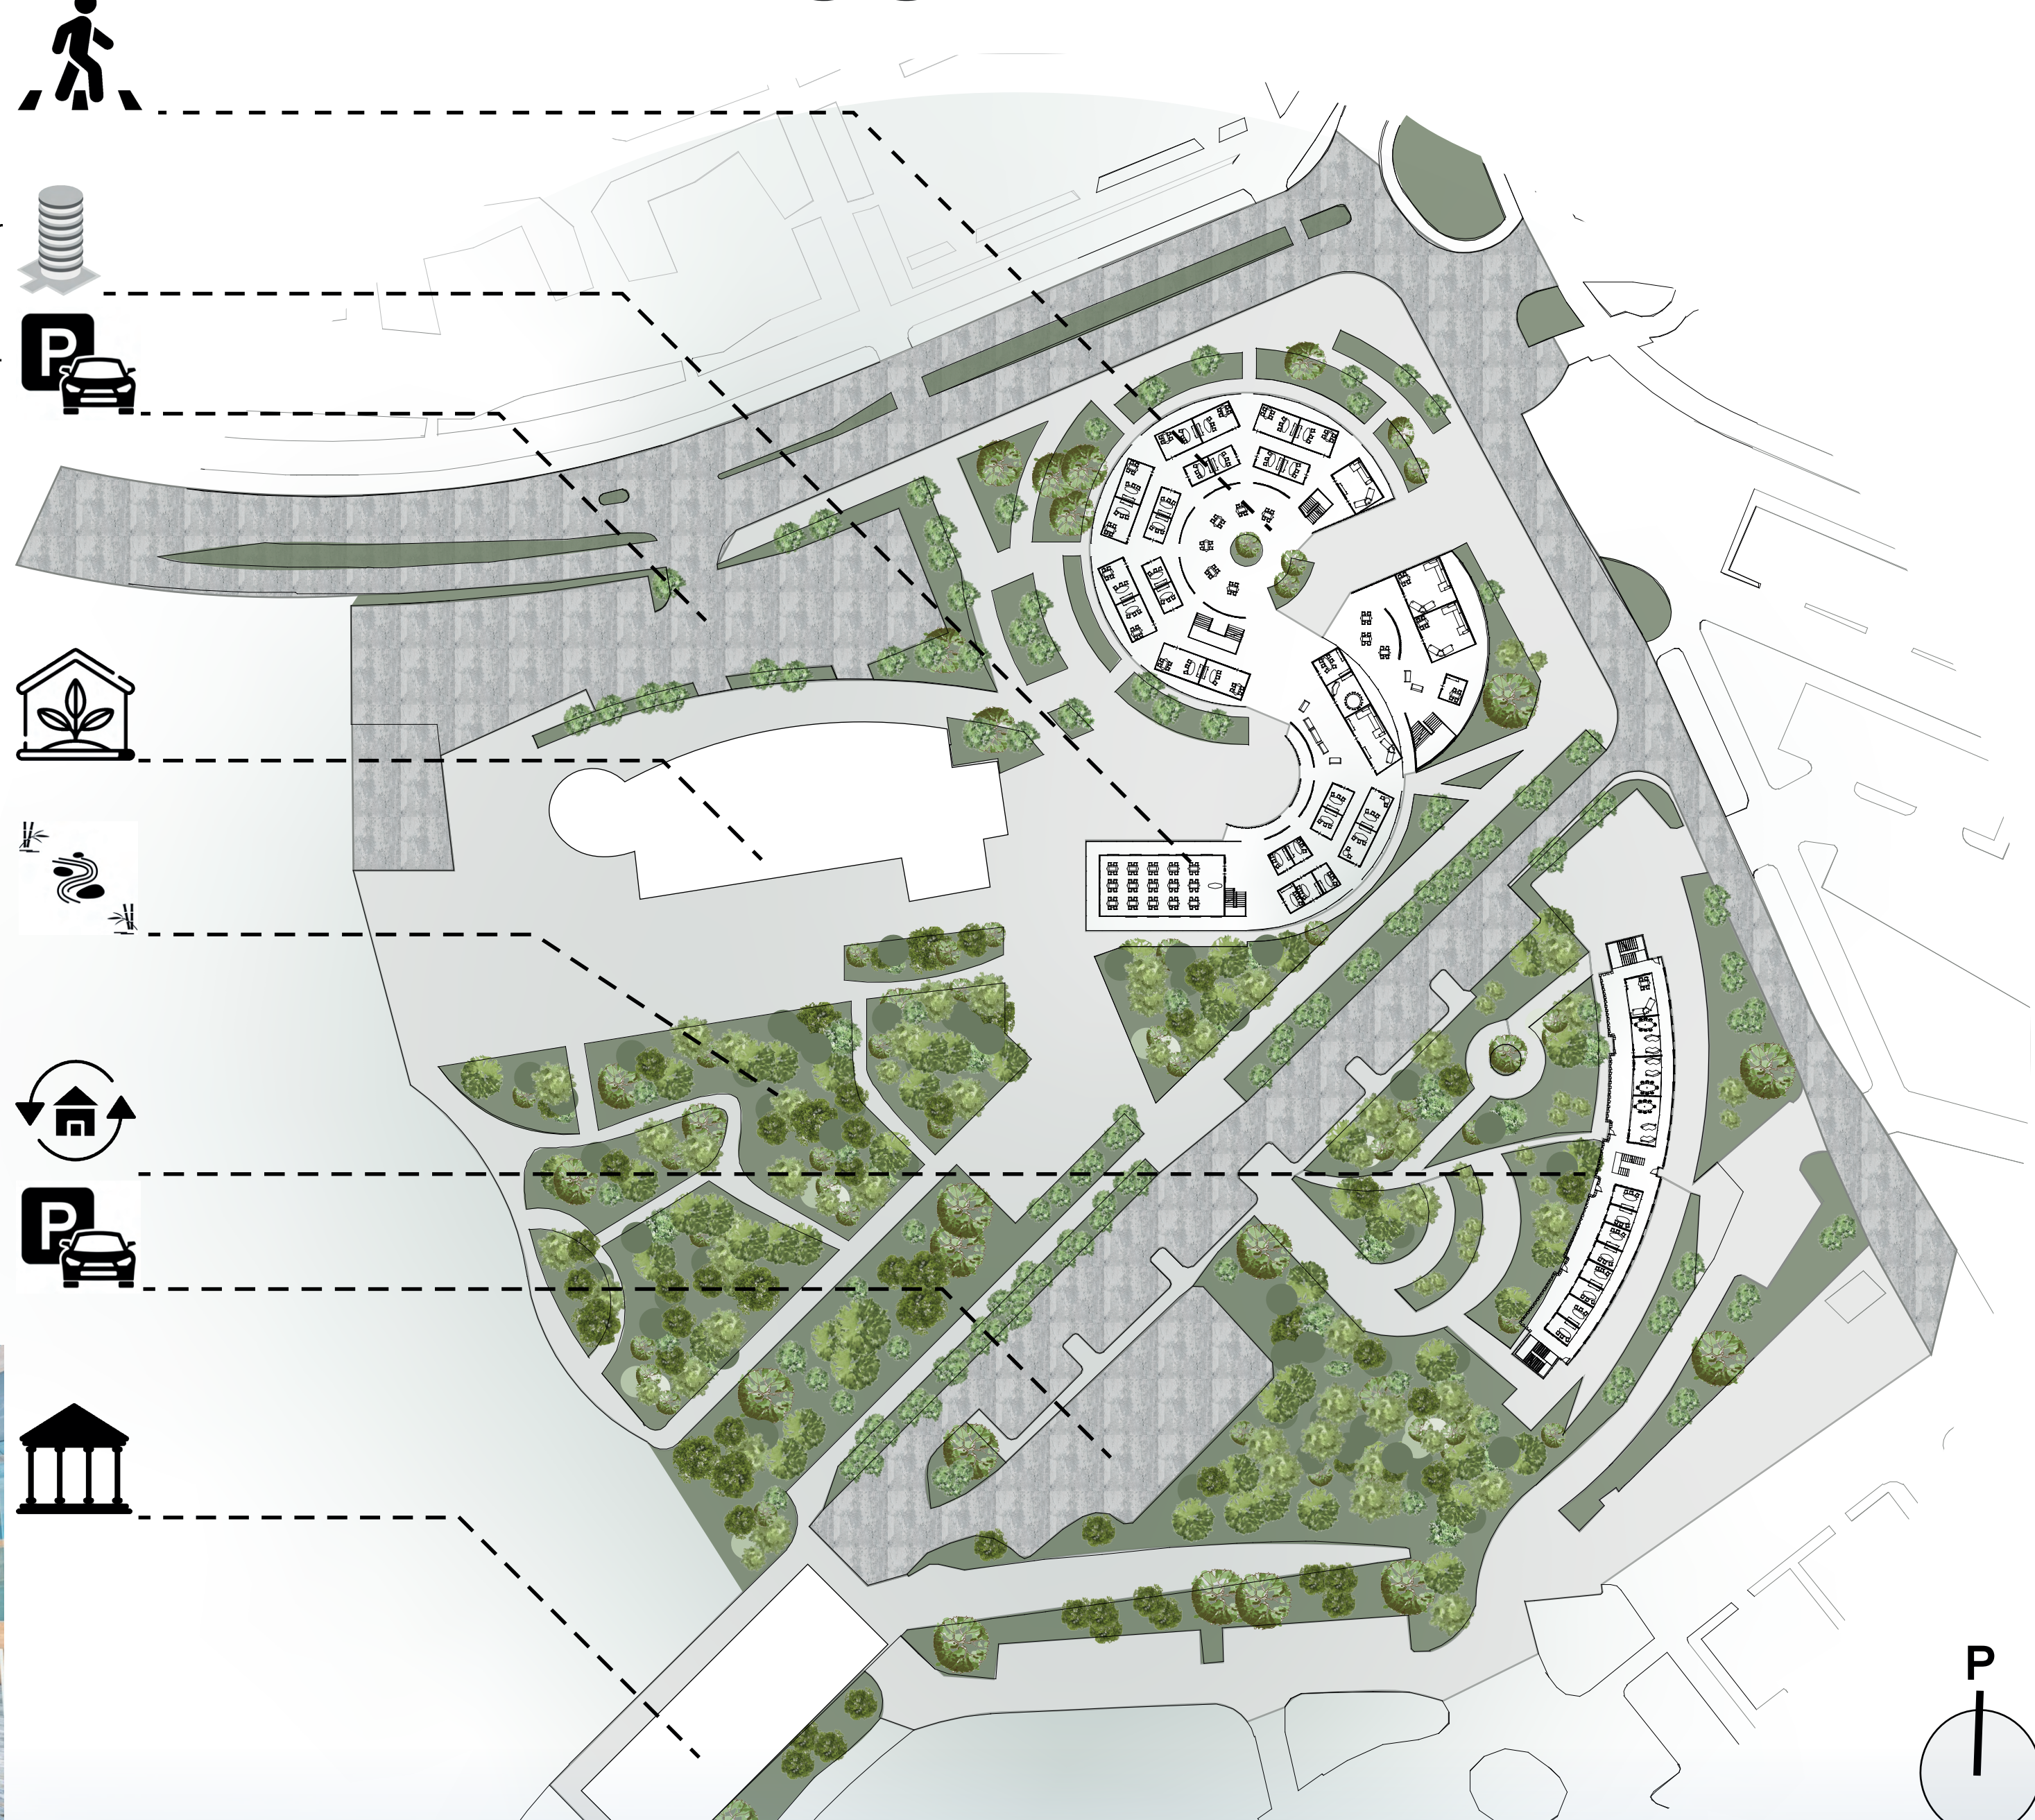

TYPE OF ROOM UNIT

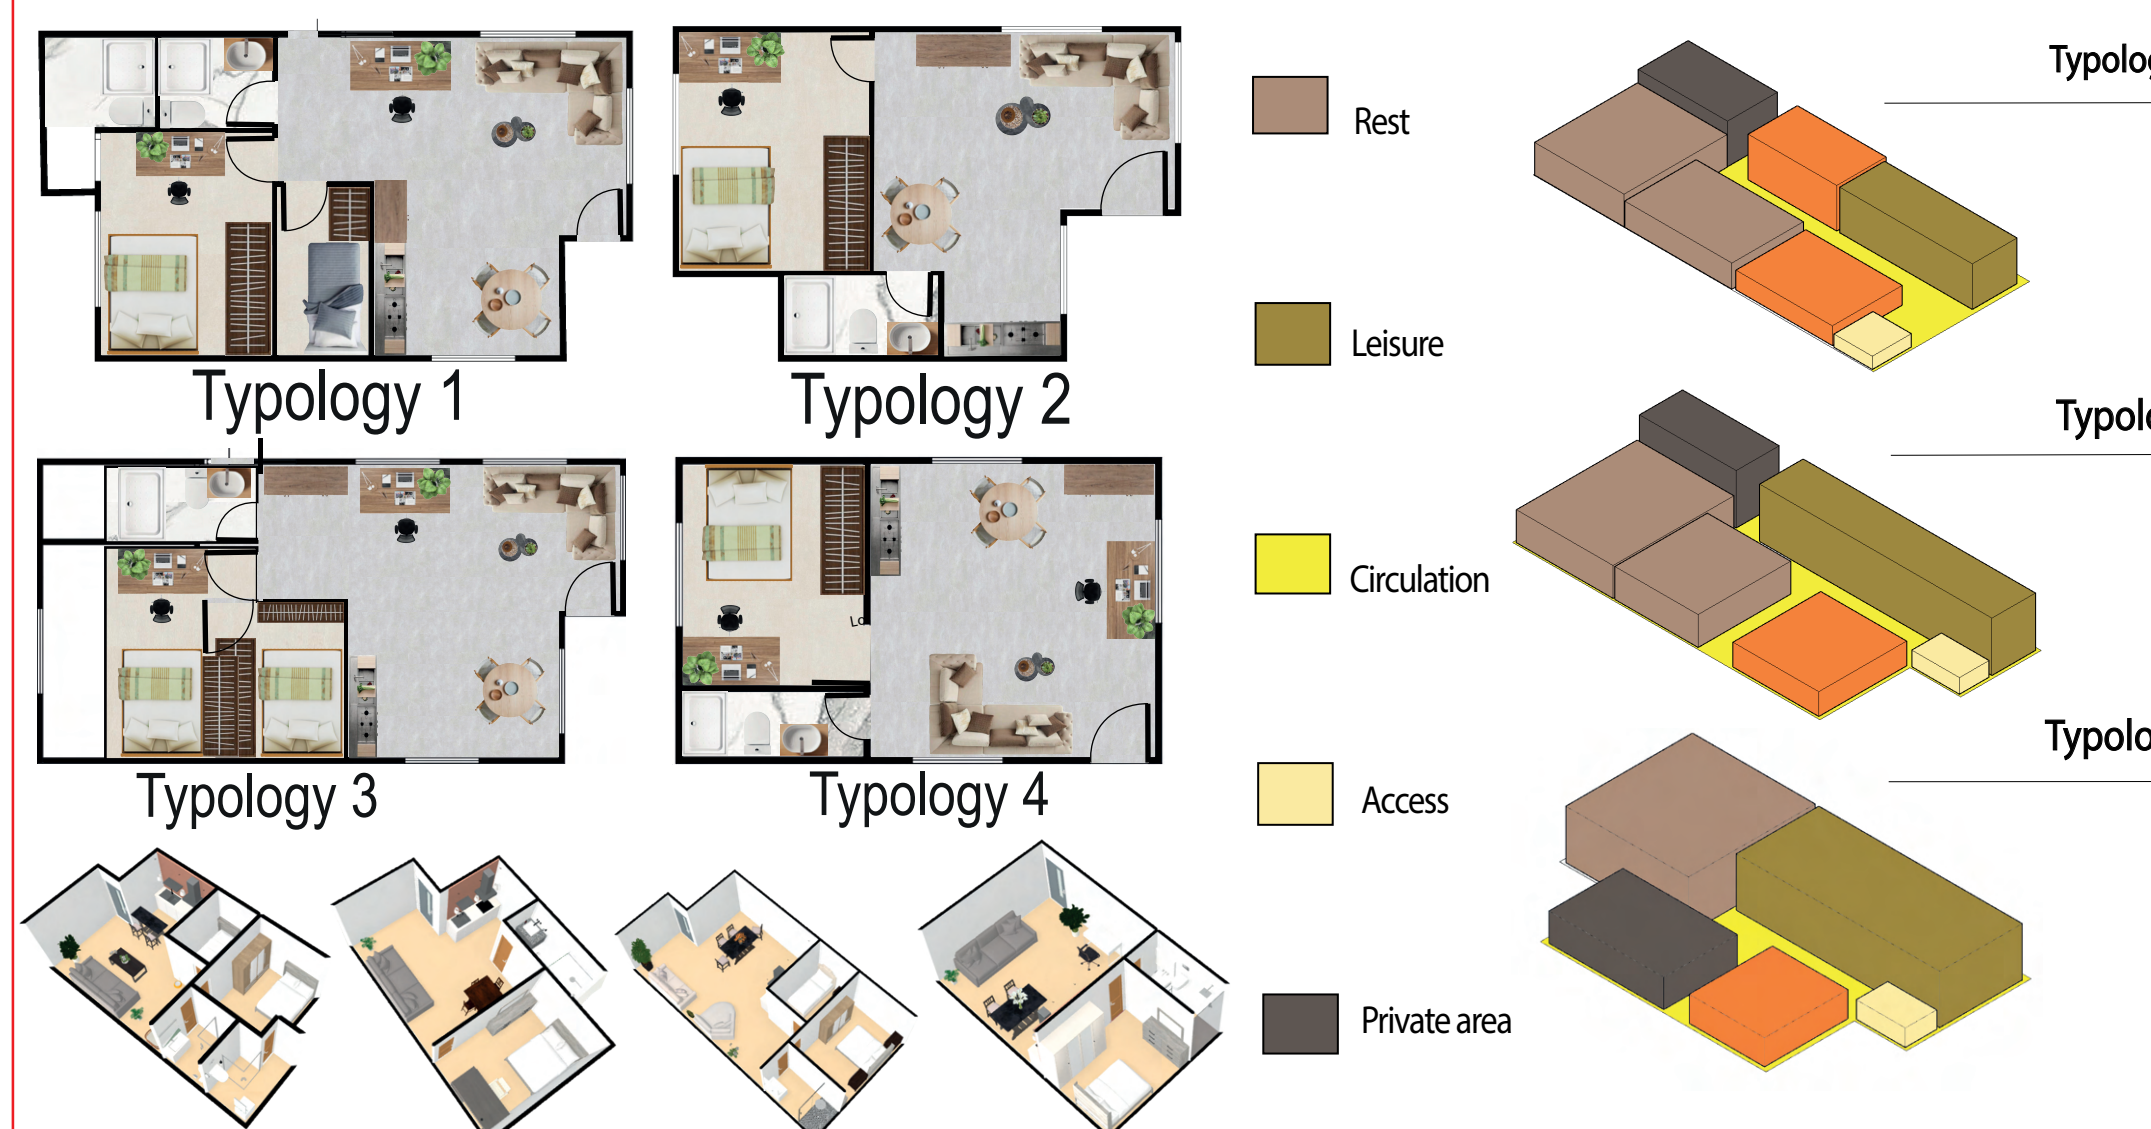

New Construction



Kerto® LVL
S-beam

Vidrio Andino
SAINT-GOBAIN

FIBERGLASS
ISOVER

weber
SAINT-GOBAIN

Cuna a tumba (A1-A4, B4-B5, C1-C4)			kg CO ₂ e/m ²
(≤ 320)	A	One Click LCA	66
(320-360)	B		
(360-400)	C		
(400-440)	D		
(440-480)	E		
(480-520)	F		
(≥ 520)	G		

April