


CORTE B-B  
Escala 1:125

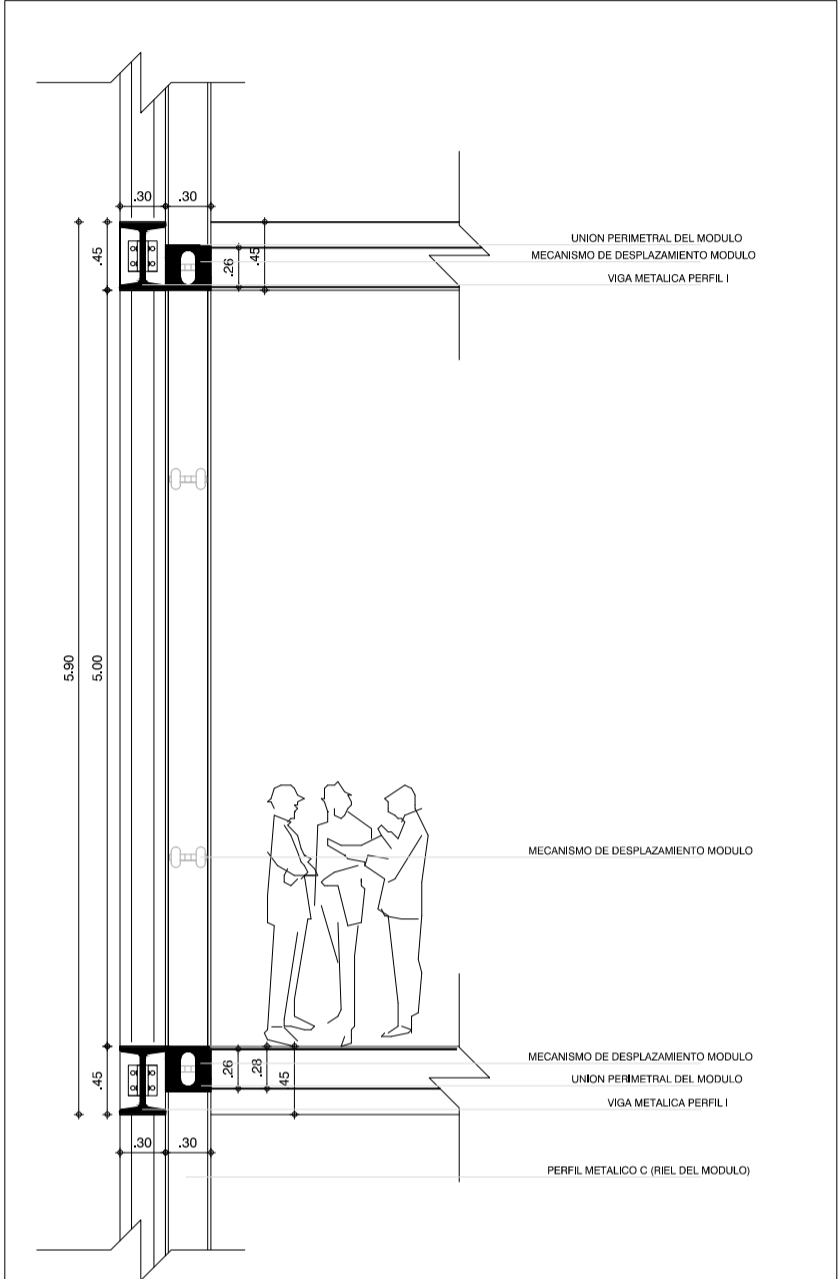

DETALLE MODULO VERTICAL  
Escala 1:50