



PLANIMETRIA

EDIFICIOS INSTITUCIONALES
ARQ. HERNANDO VARGAR RUBIANO

DIBUJADOS POR:
LAURA LISETH GARAY CASTELLANOS



EDIFICIO ICETEX

Cra 3 # 18-32 La Candelaria




ESTACIÓN
LAS AGUAS

The image shows a site plan for 'Estación Las Aguas'. A central building footprint is outlined in a thick black border. To the right, a diagonal path is highlighted with a stippled pattern, representing an environmental axis. The overall layout includes various rectangular plots and a road network.


EJE
AMBIENTAL

LOCALIZACIÓN

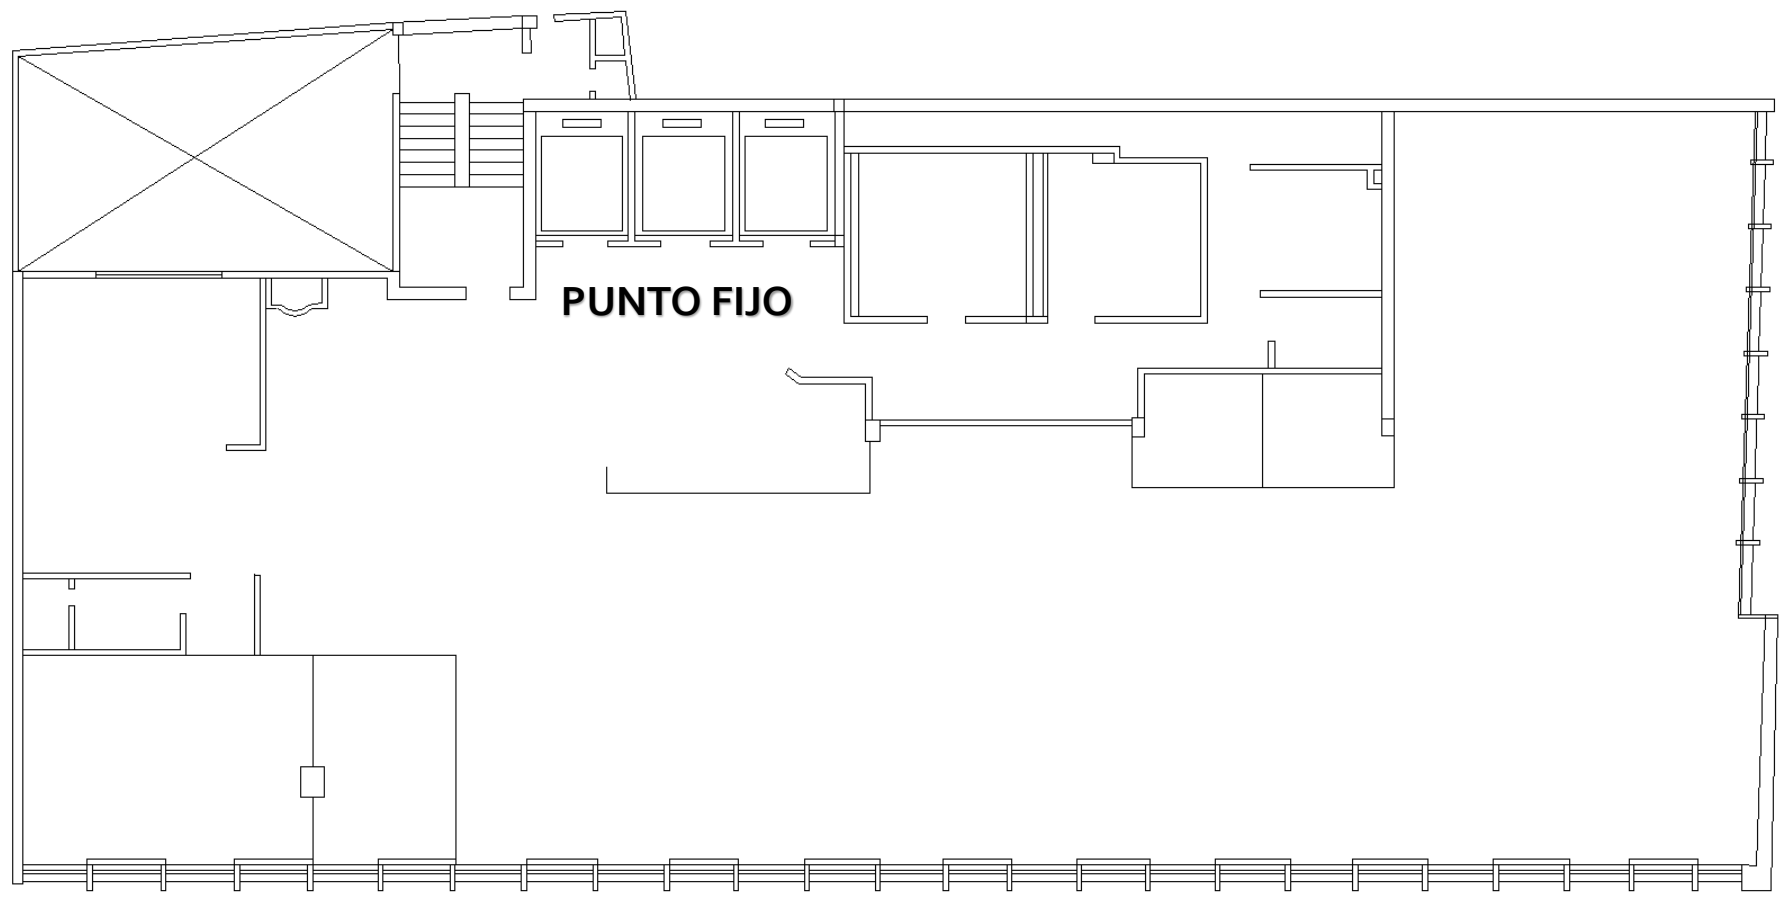

PUNTO FIJO


PLANTA TIPO

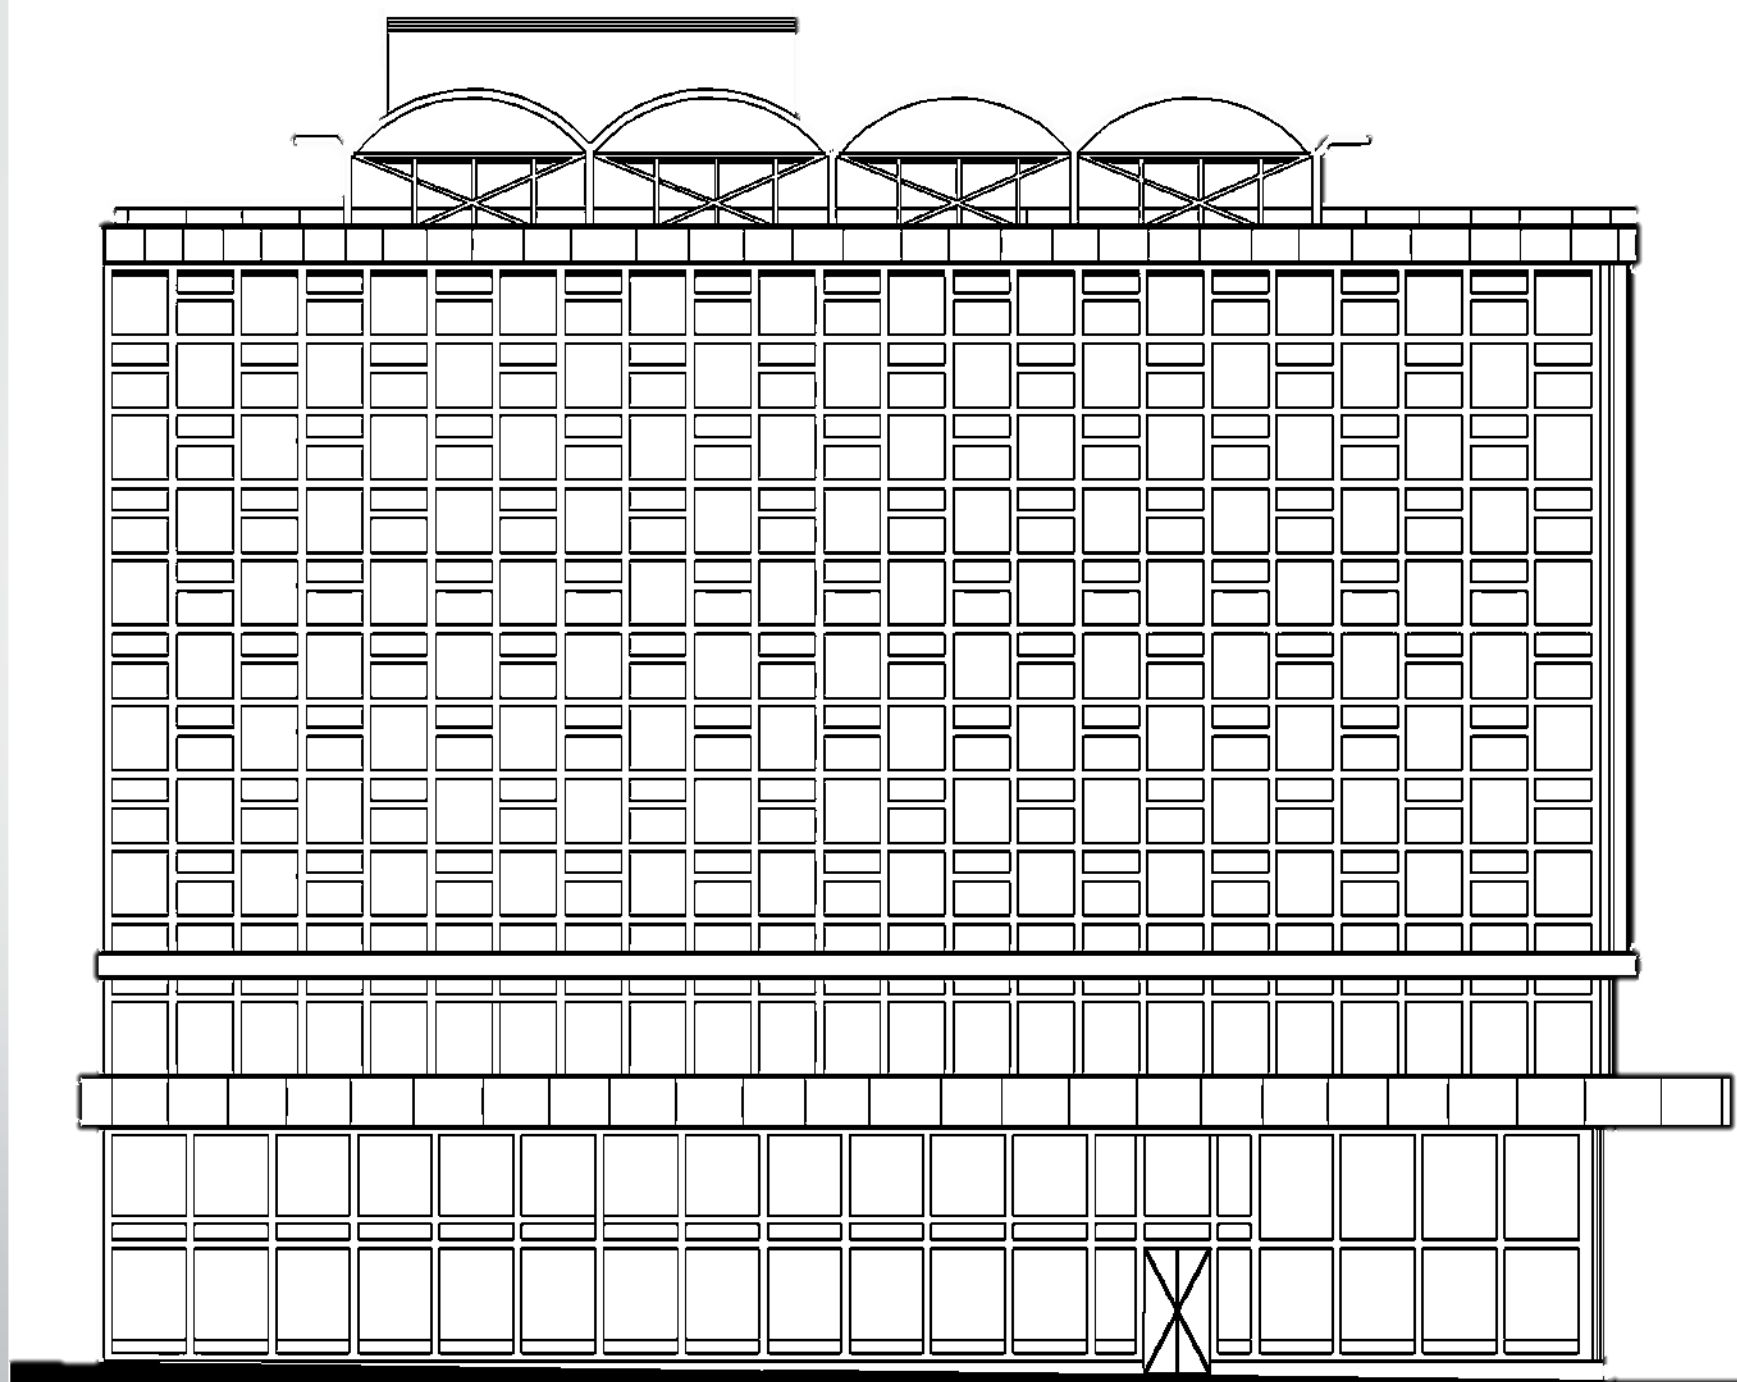

ACCESO

FACHADA

TERRAZA

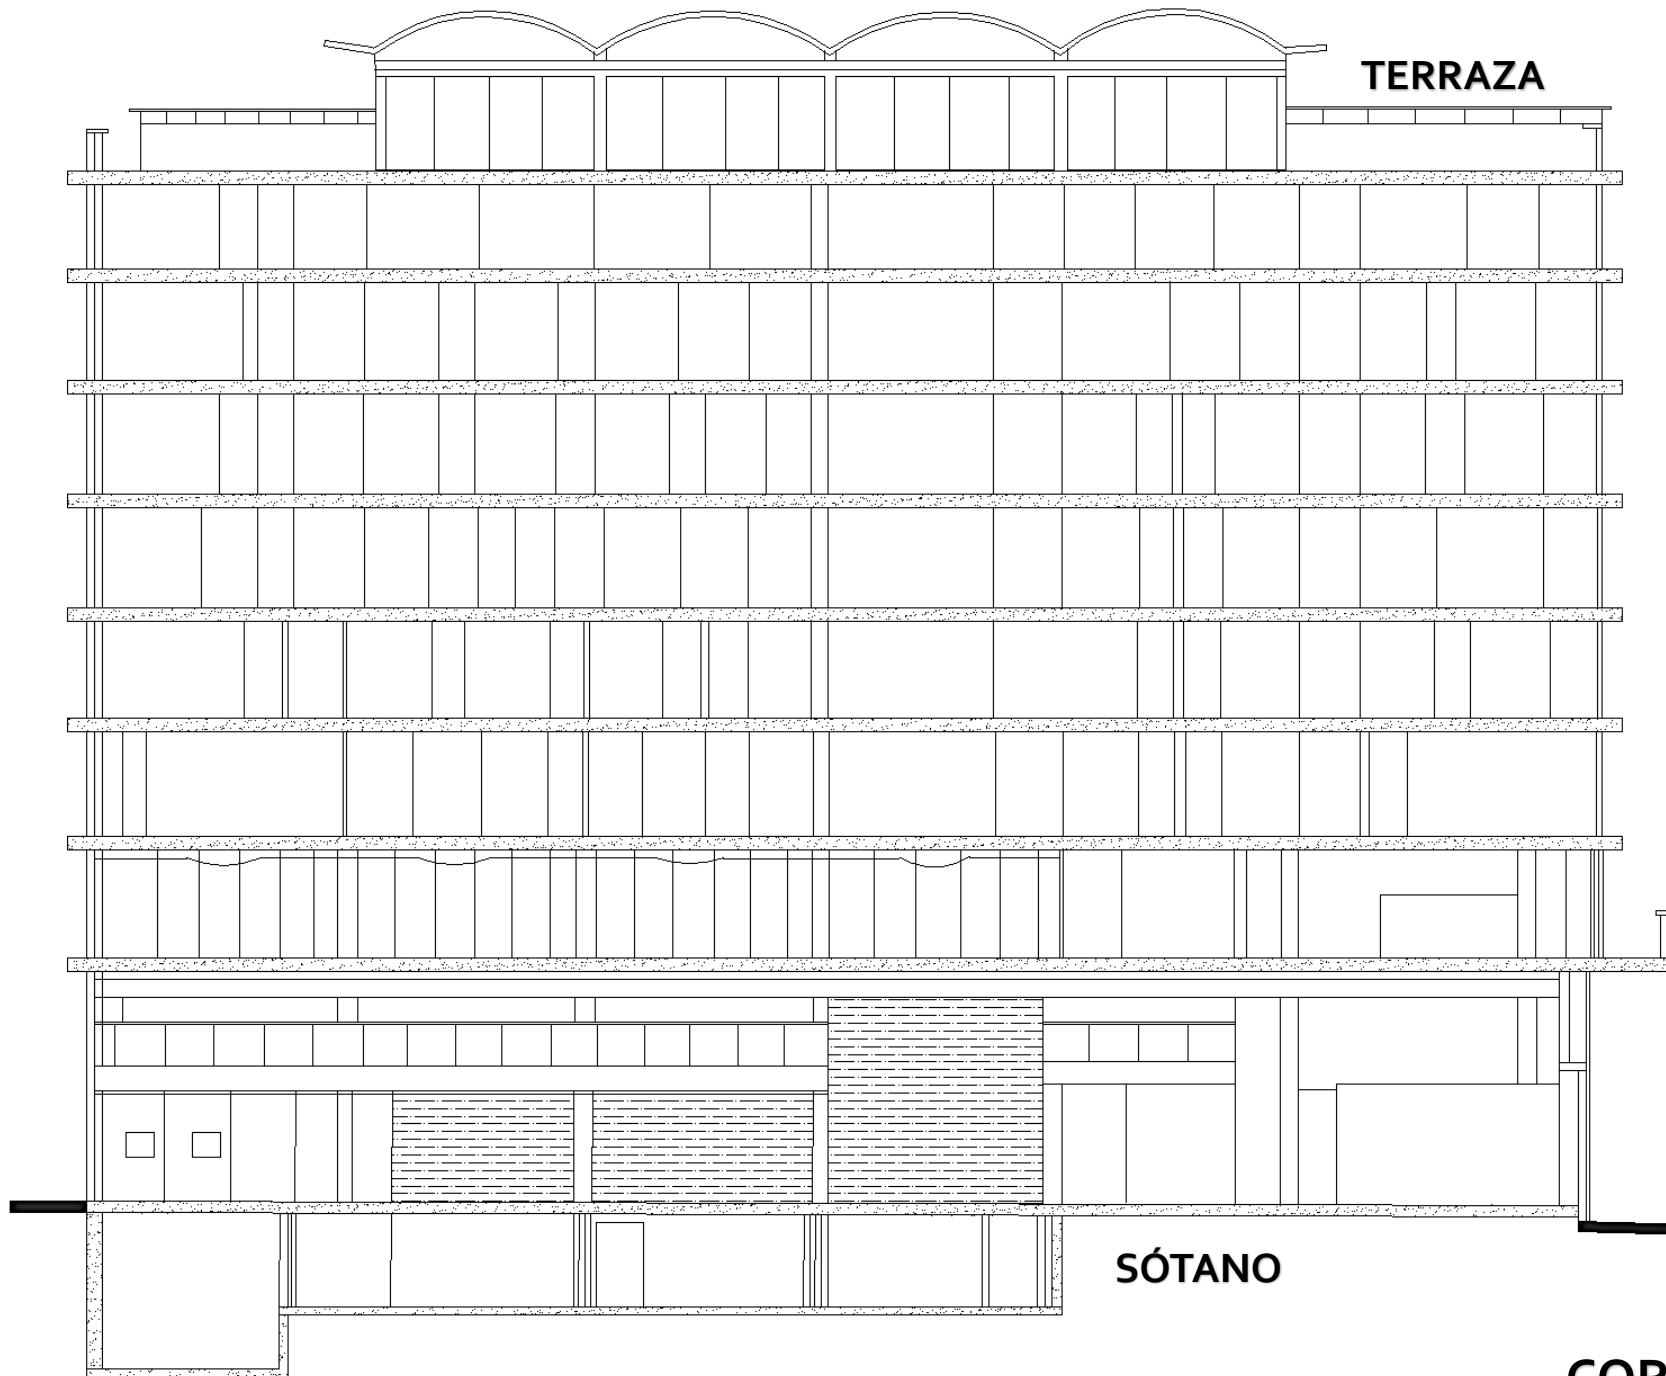


SÓTANO

CORTE




EDIFICIO
BANCO GANADERO

Cra. 5 # 15-80 - Barrio La Veracruz

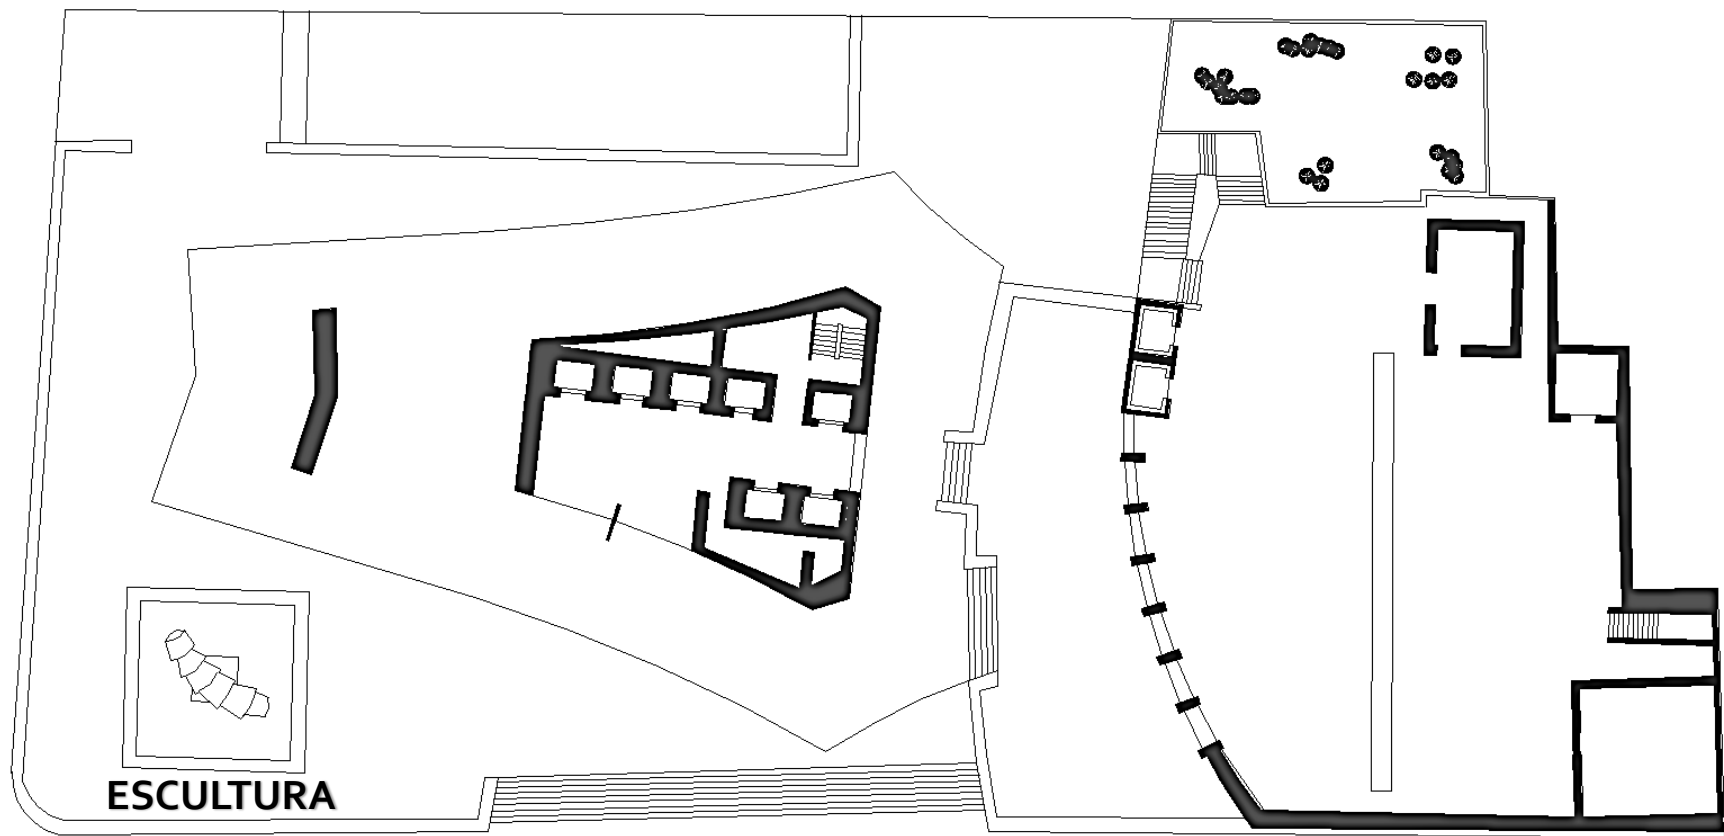


ESCULTURA


LOCALIZACIÓN

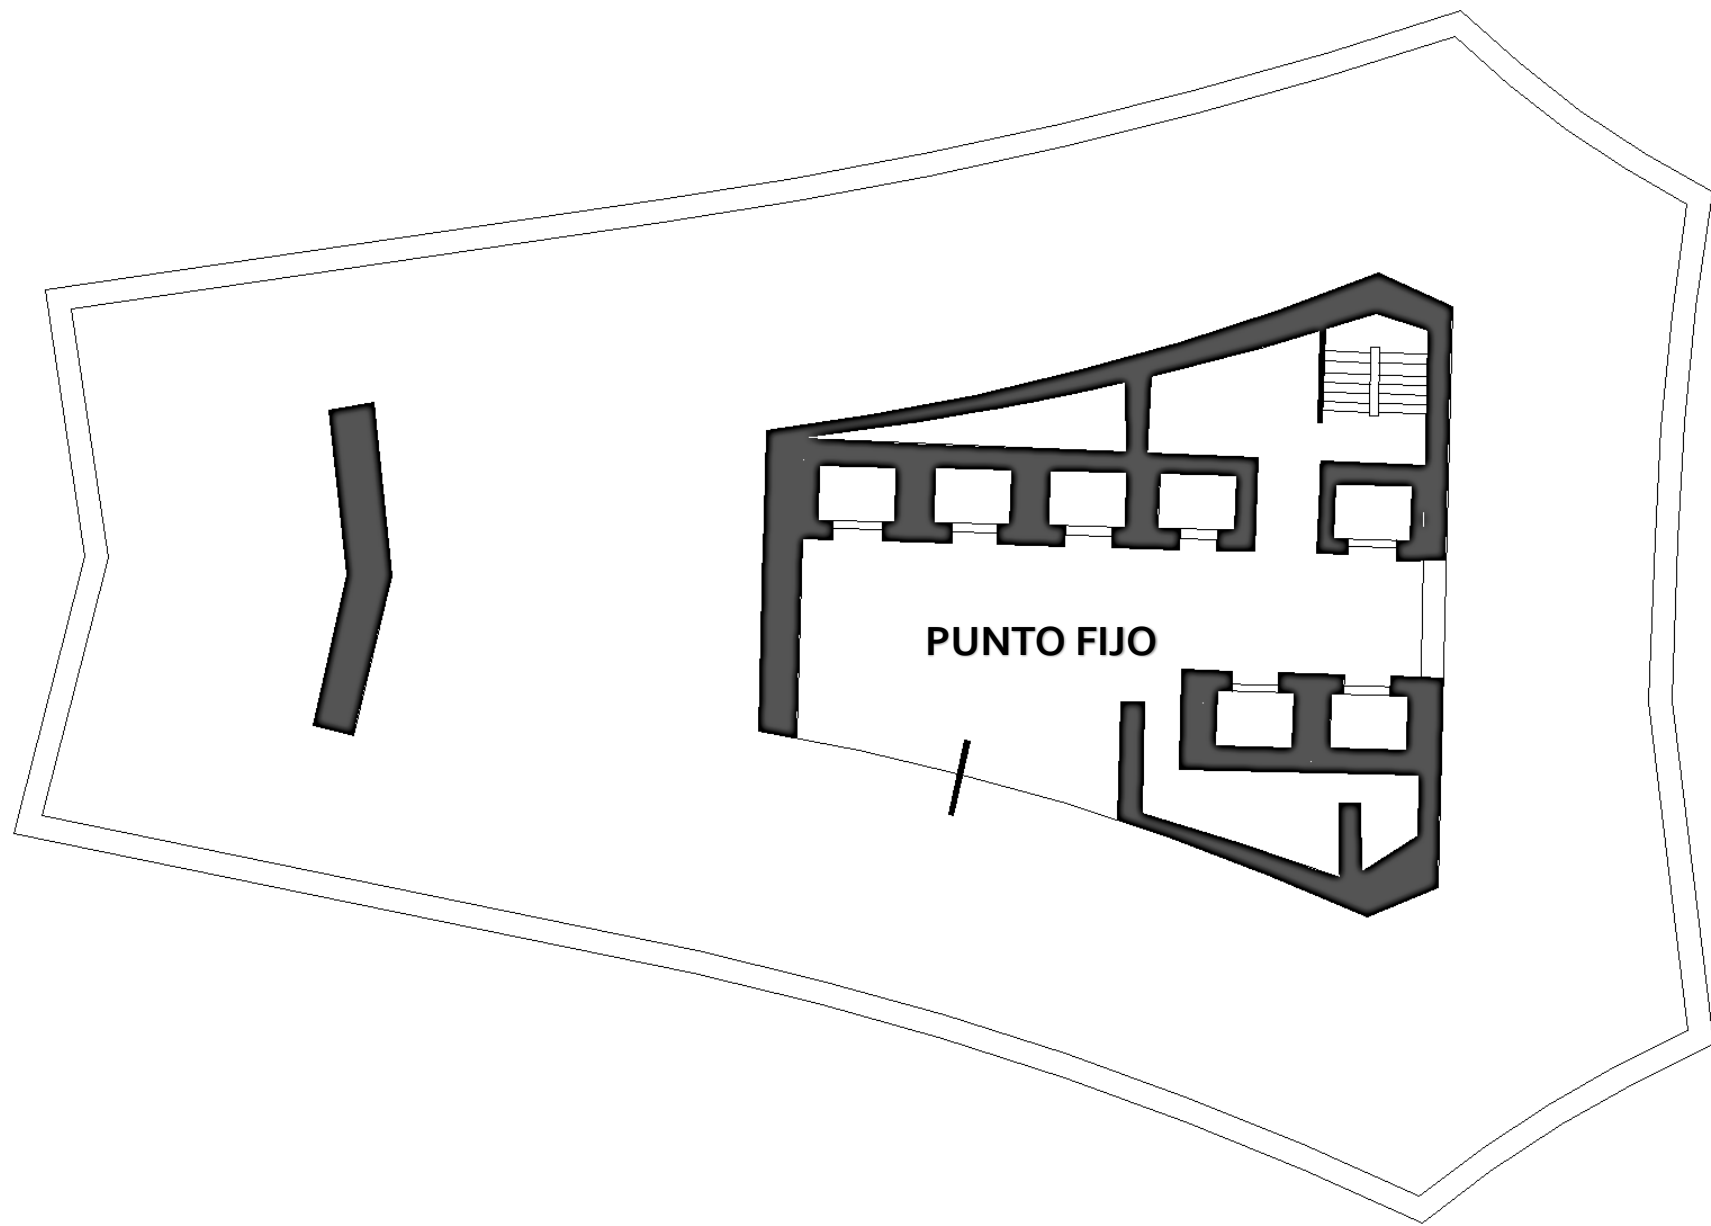

PLANTA TIPO

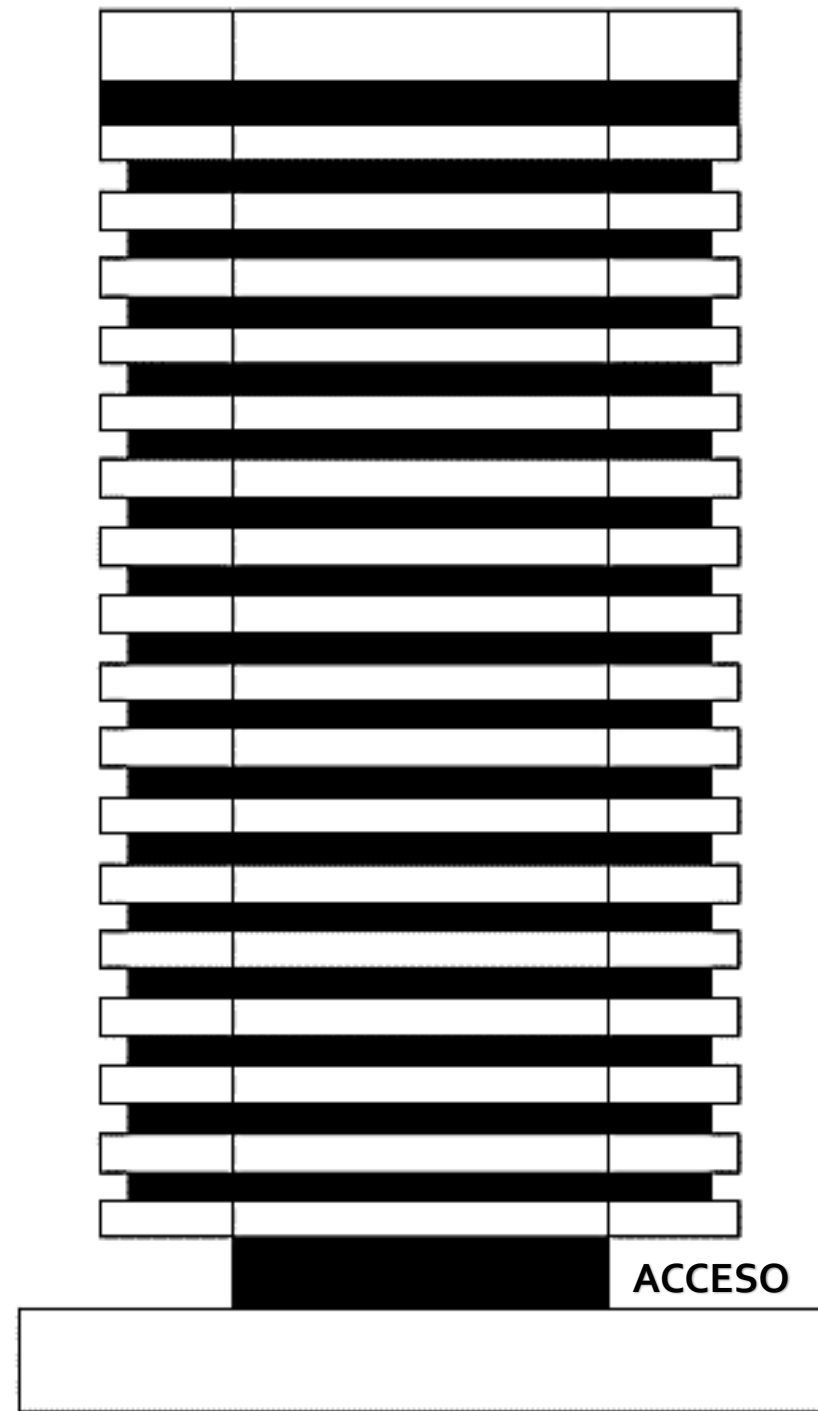

FACHADA

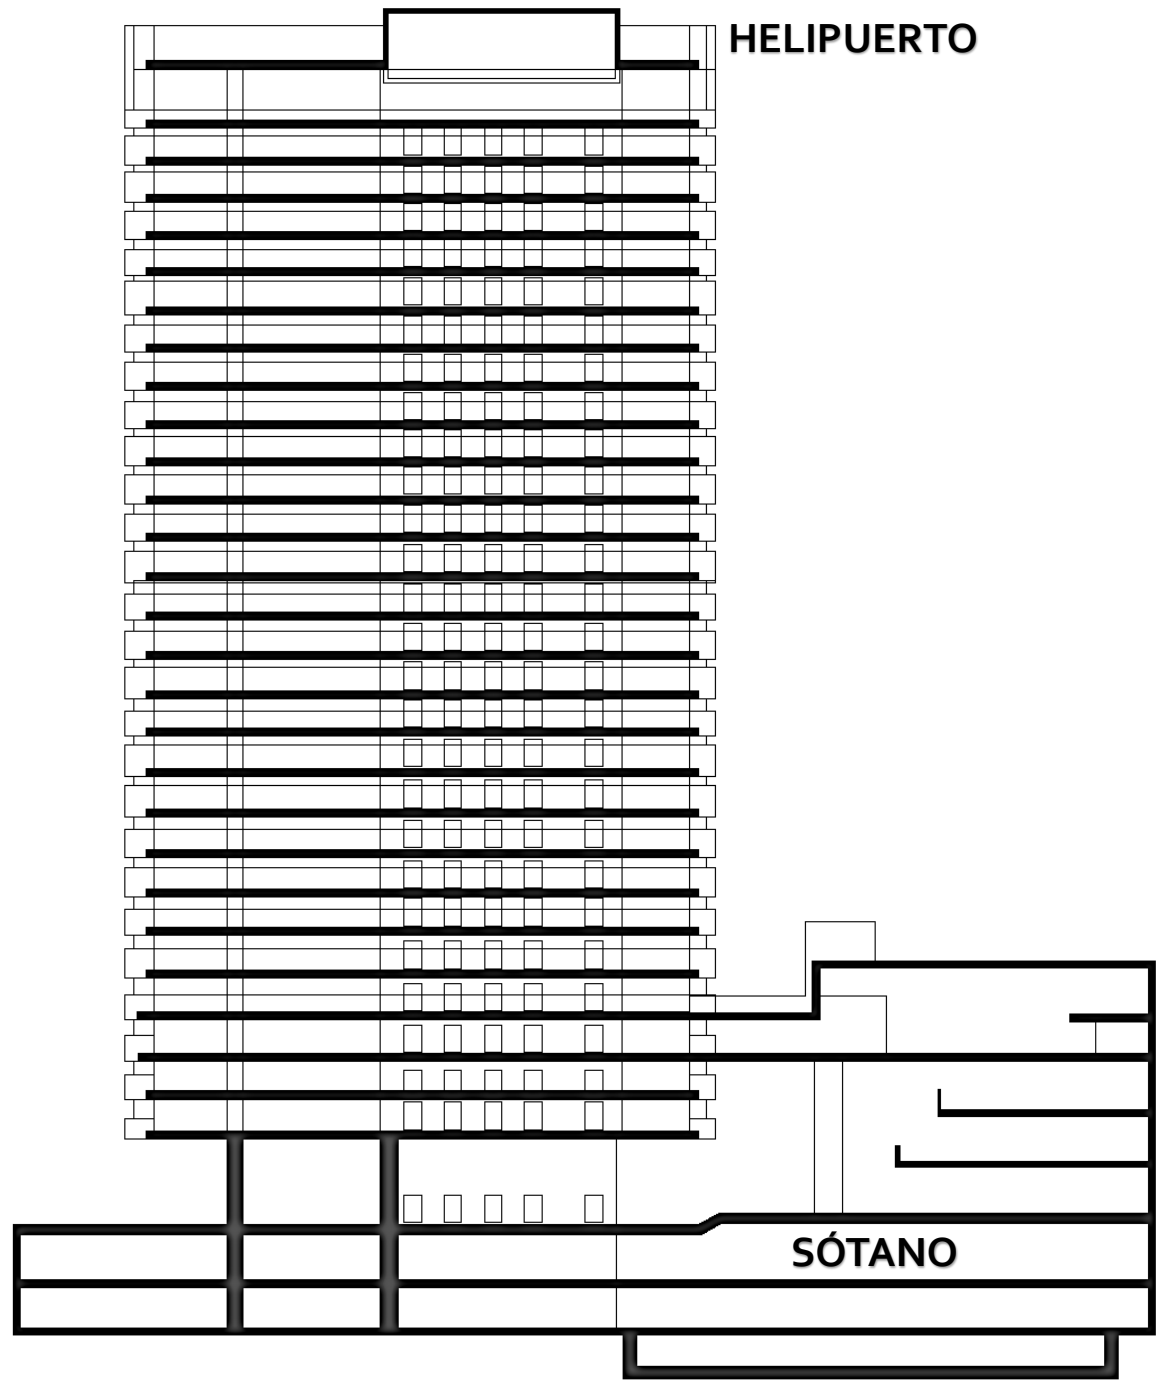


CORTE




EDIFICIO UGI


Calle 40a # 13 Chapinero

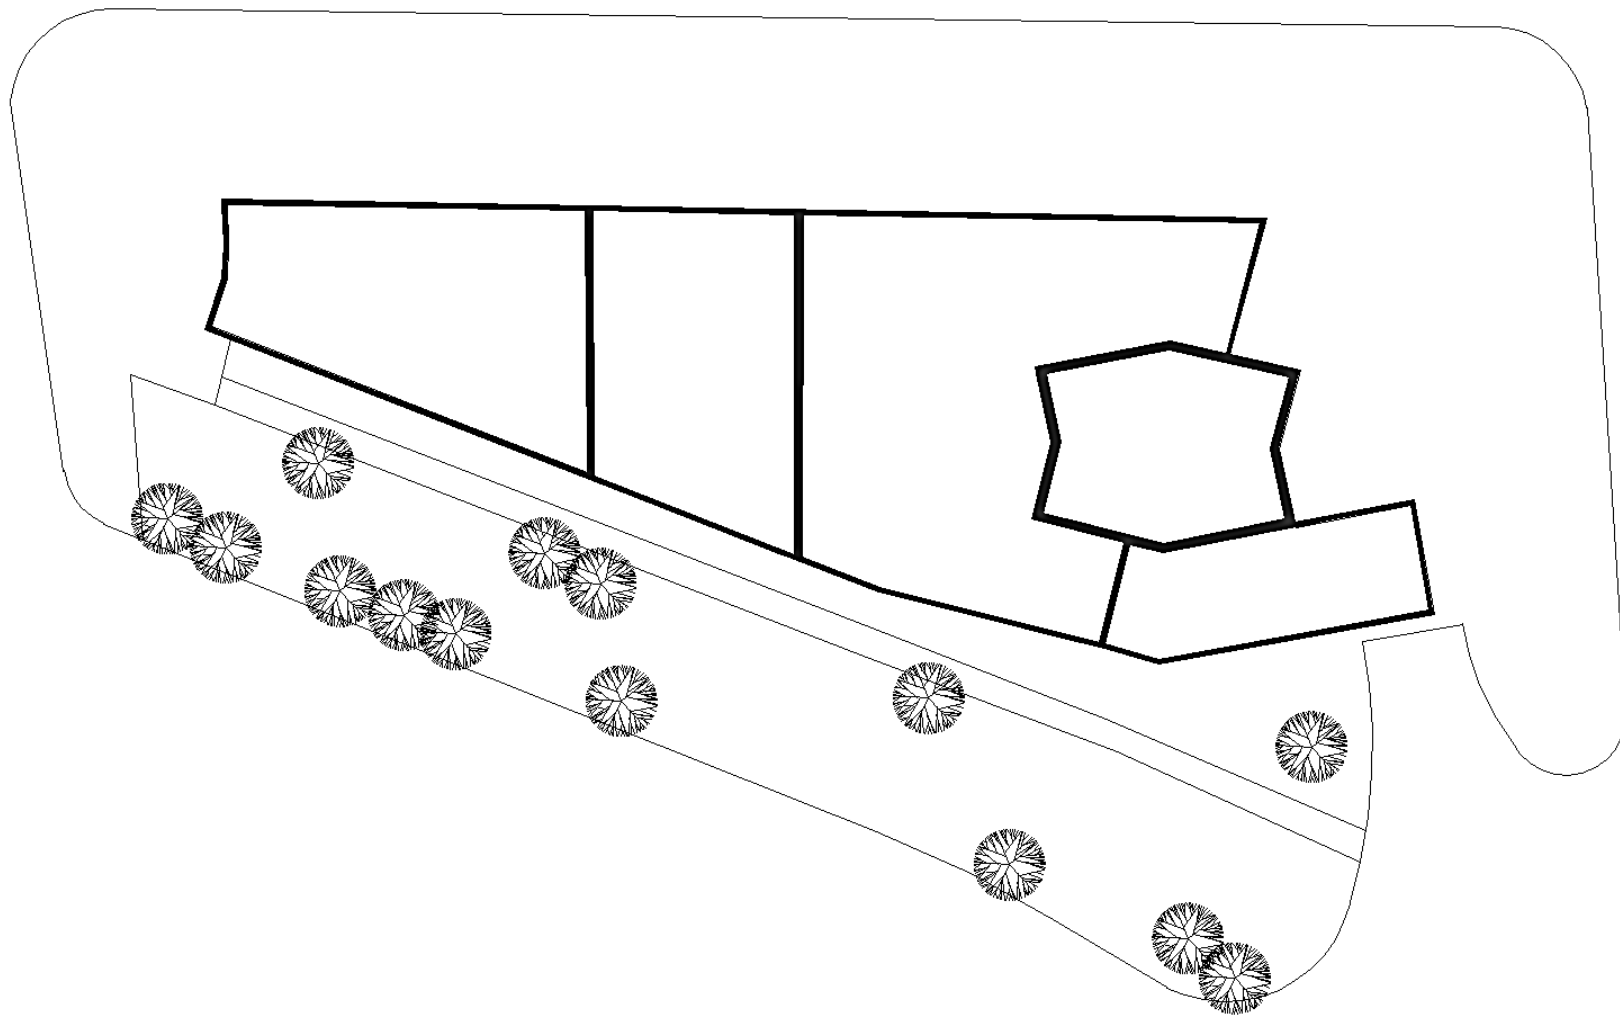


LOCALIZACIÓN

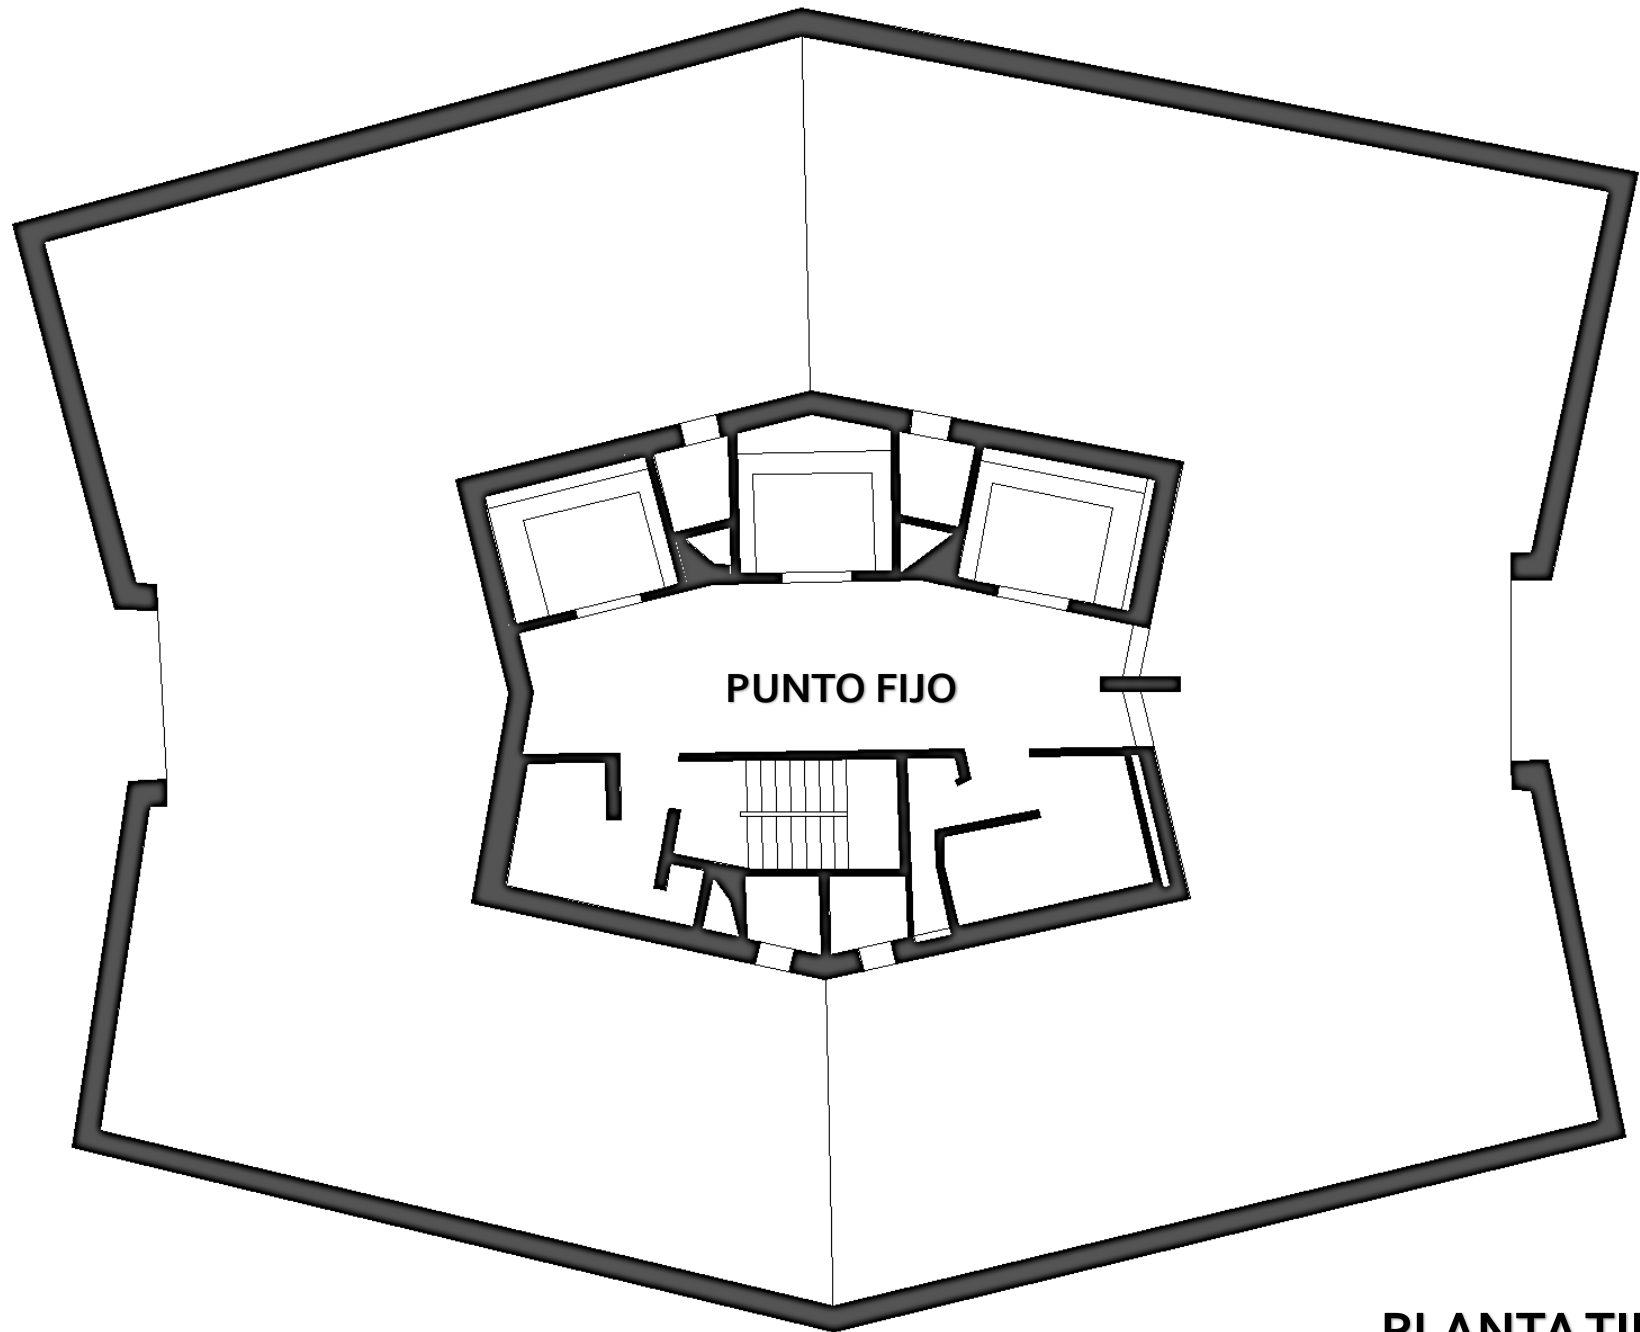

PLANTA TIPO

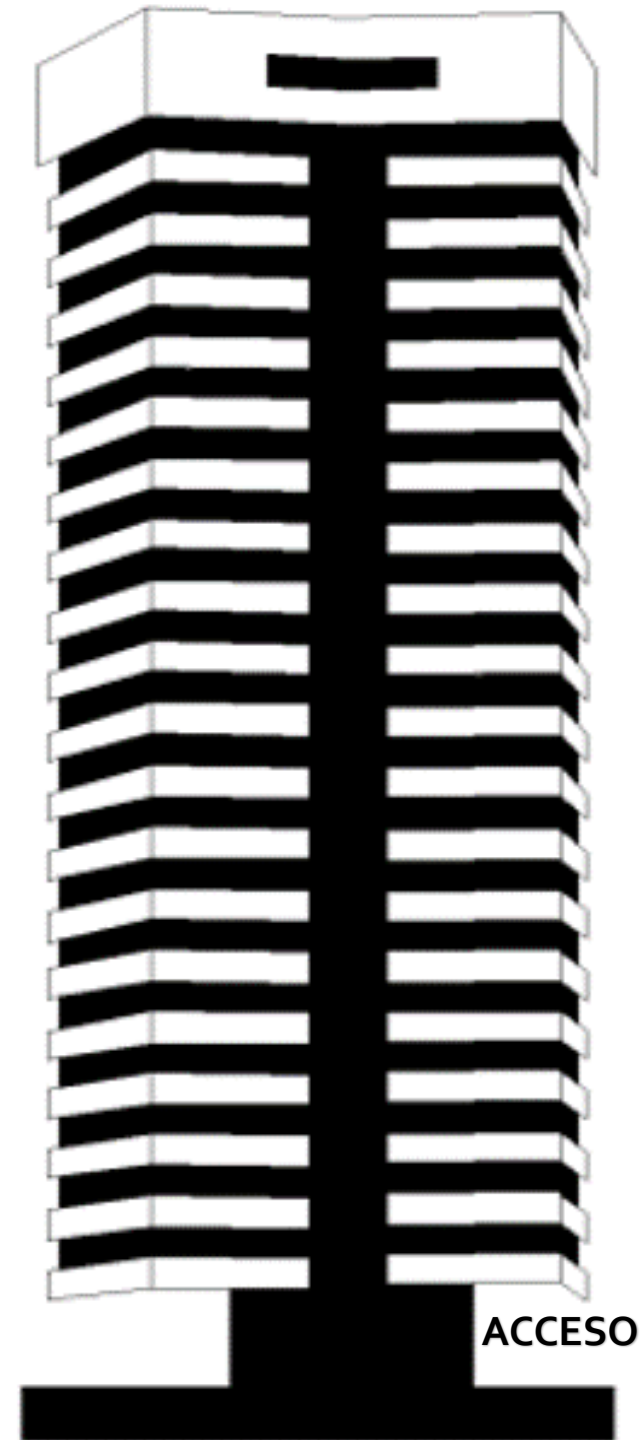

FACHADA

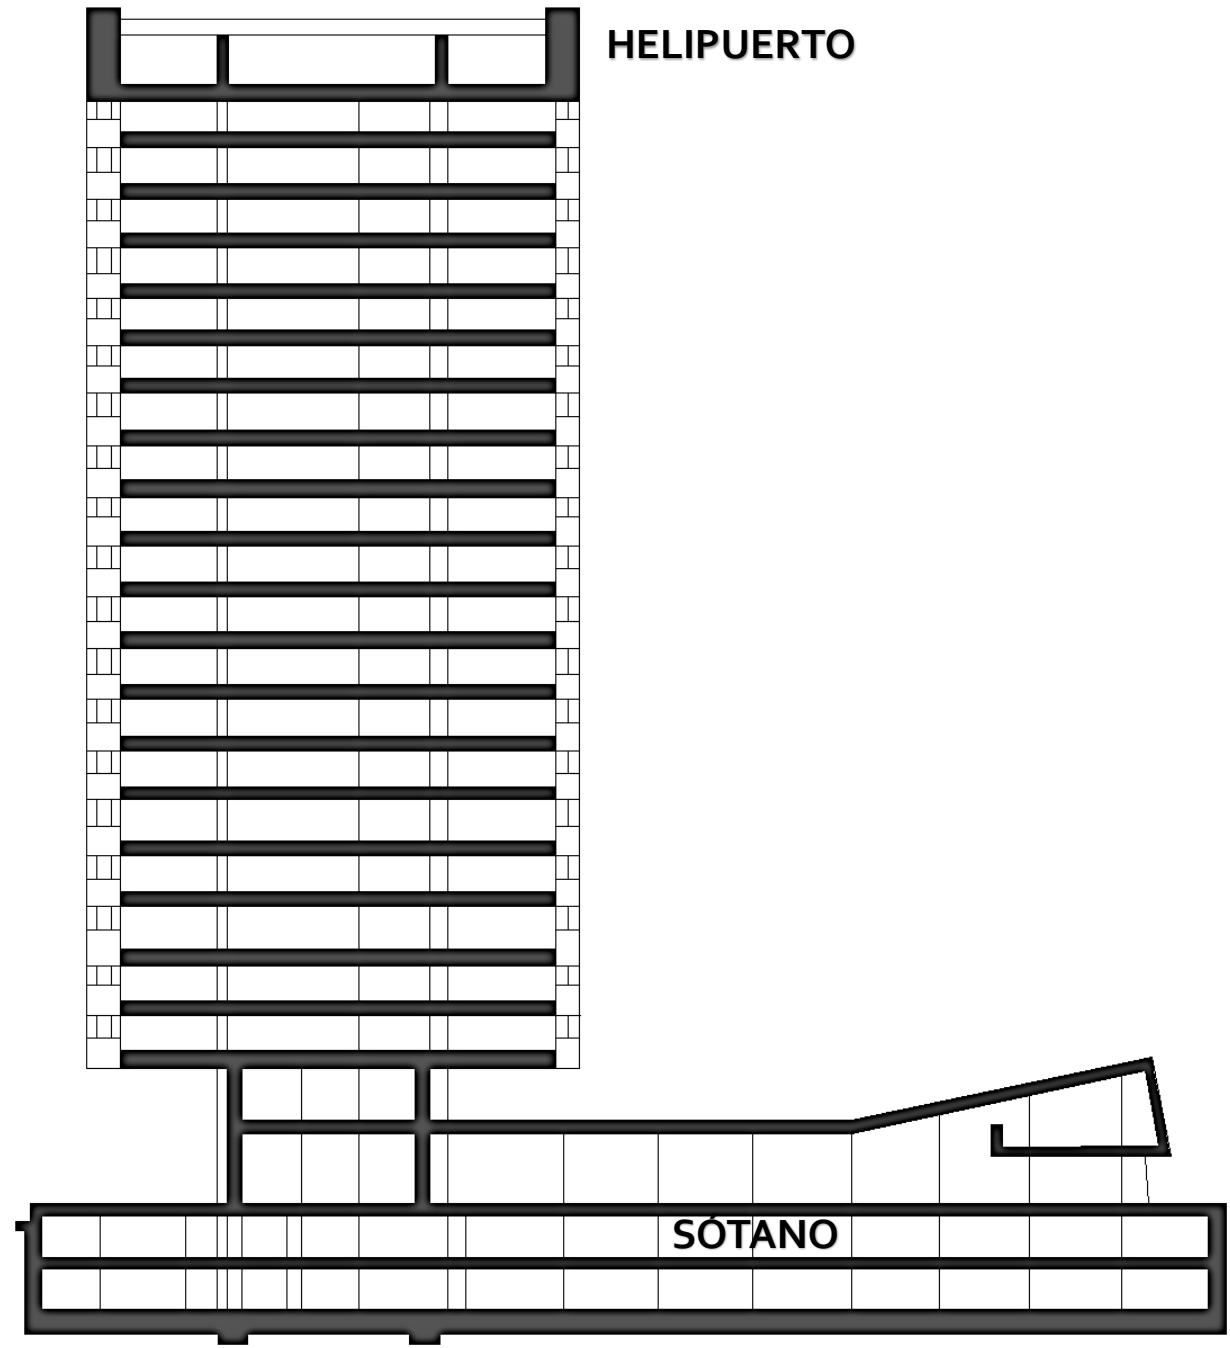

HELIPUERTO


SÓTANO

CORTE




EDIFICIO
WORLD TRADE CENTER

Cra 8A # 99- 55

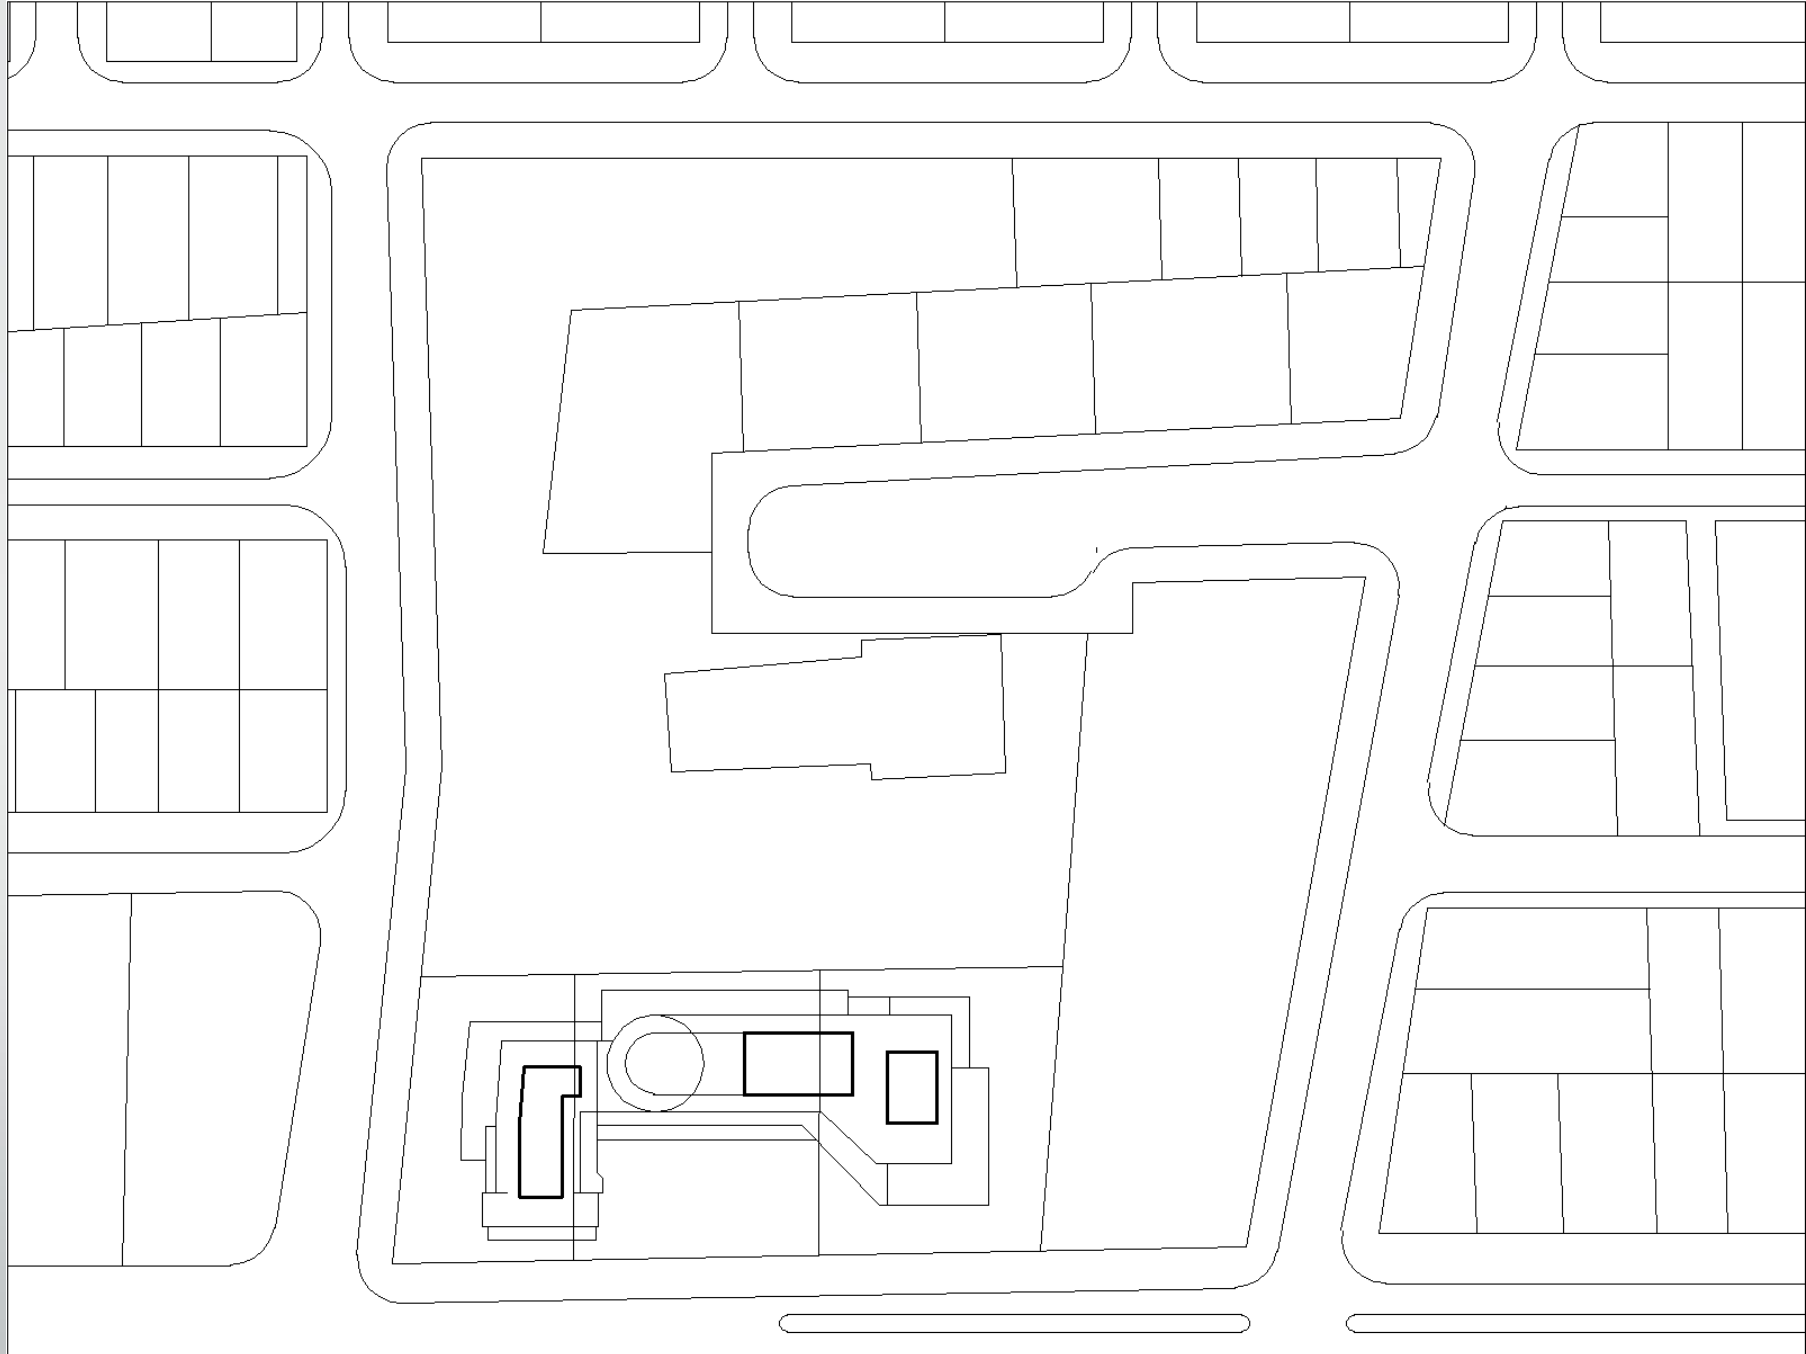


CALLE 100


LOCALIZACIÓN

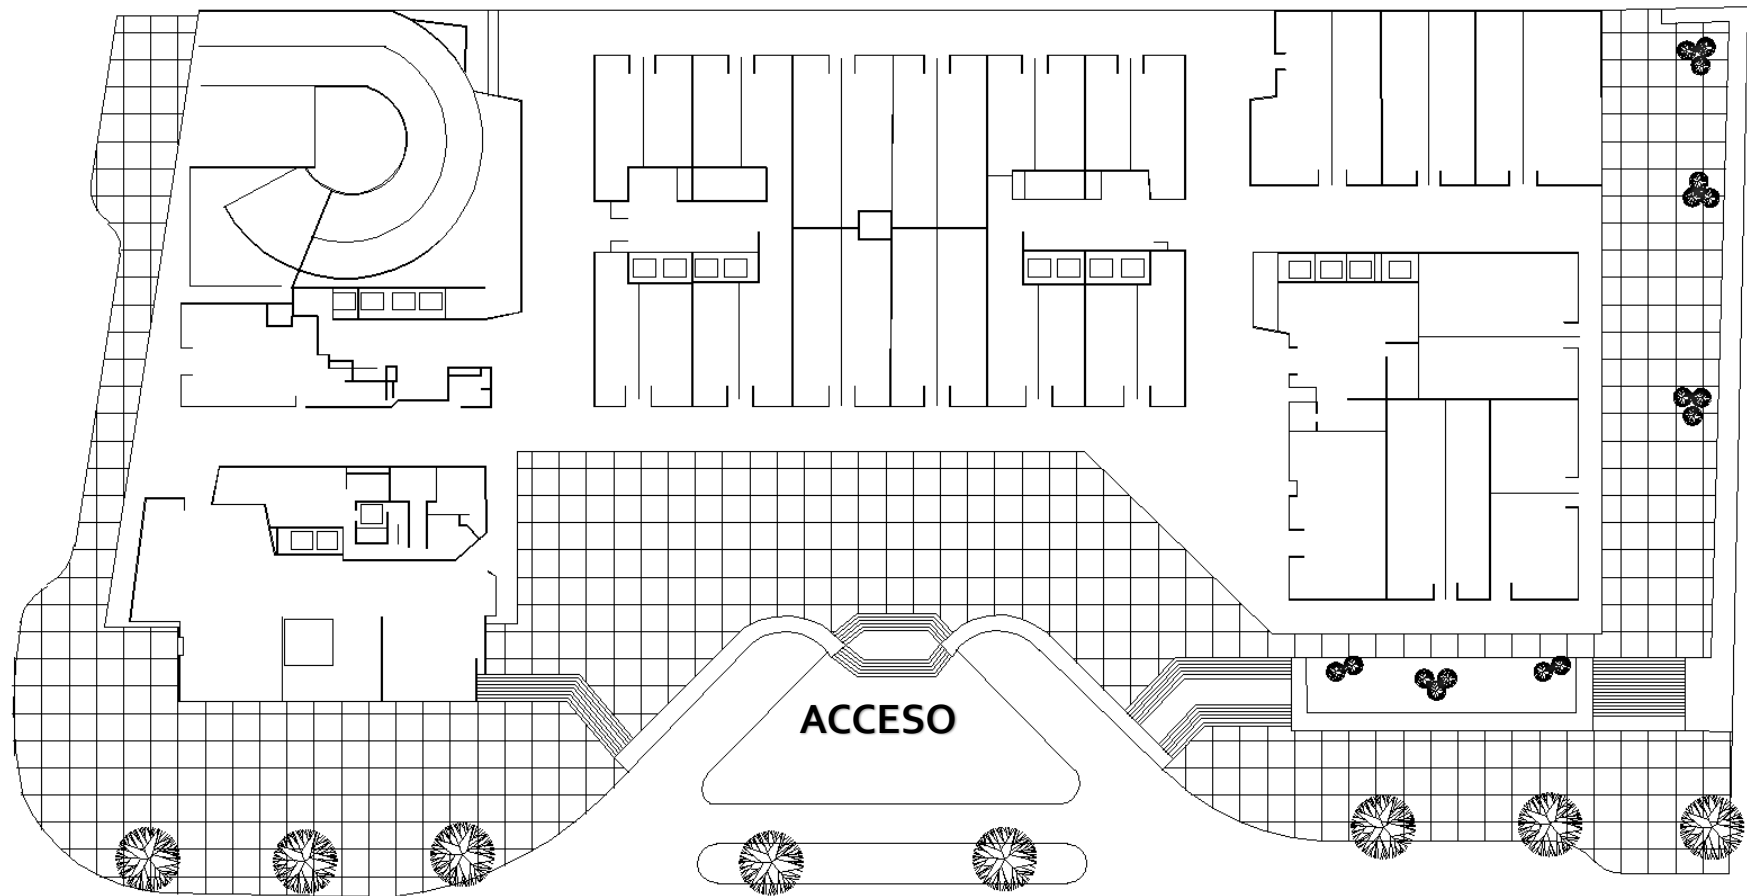

LOCALIZACIÓN Y ESPACIO PÚBLICO

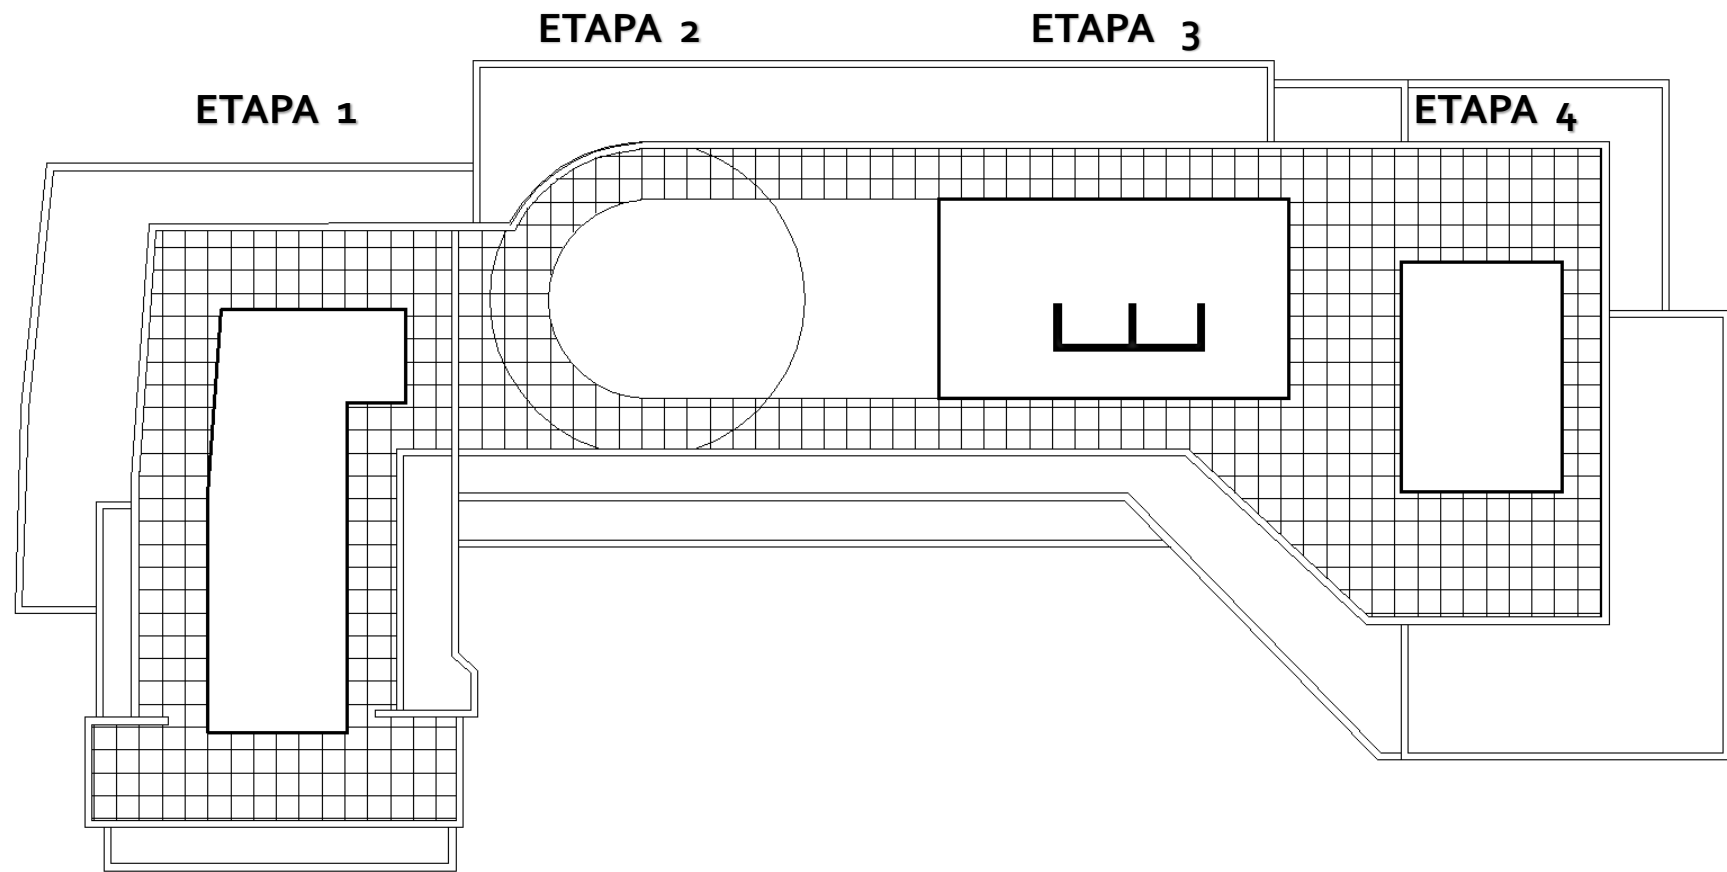

PLANTA DE CUBIERTAS

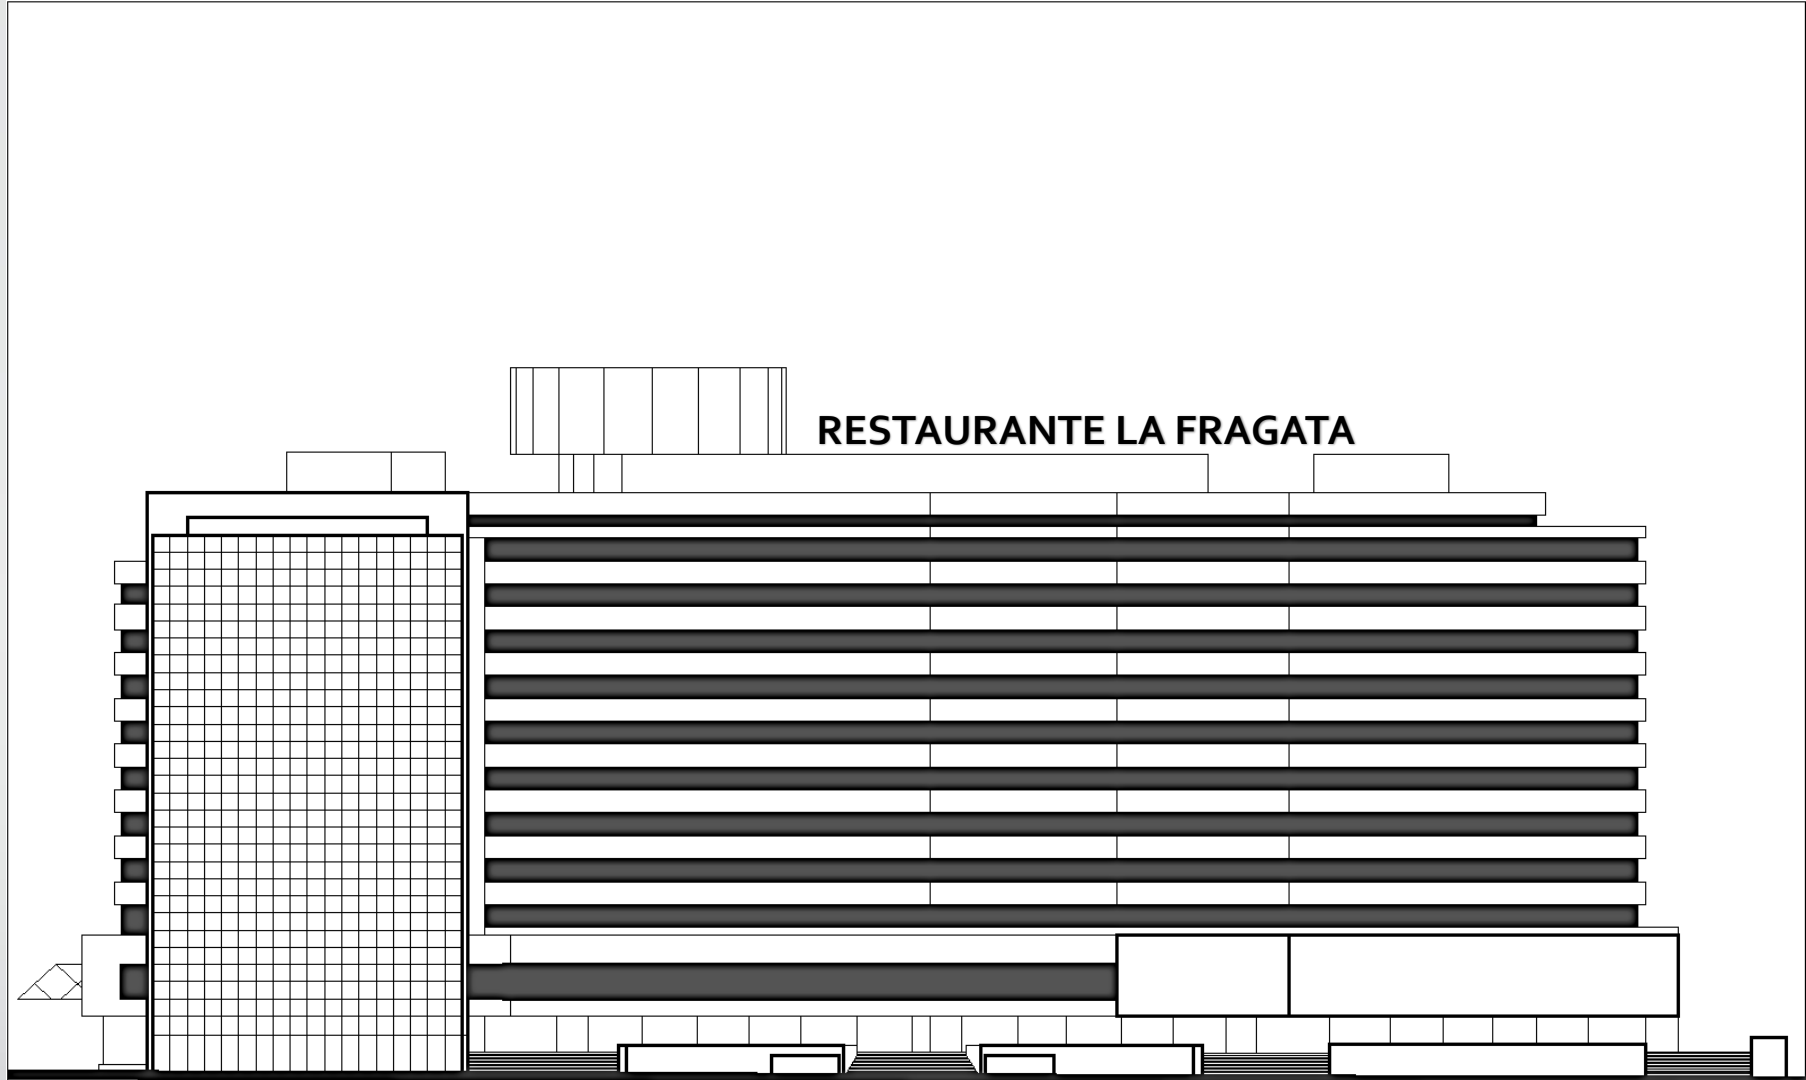


RESTAURANTE LA FRAGATA

ACCESO

FACHADA

TERRAZA - RESTAURANTE

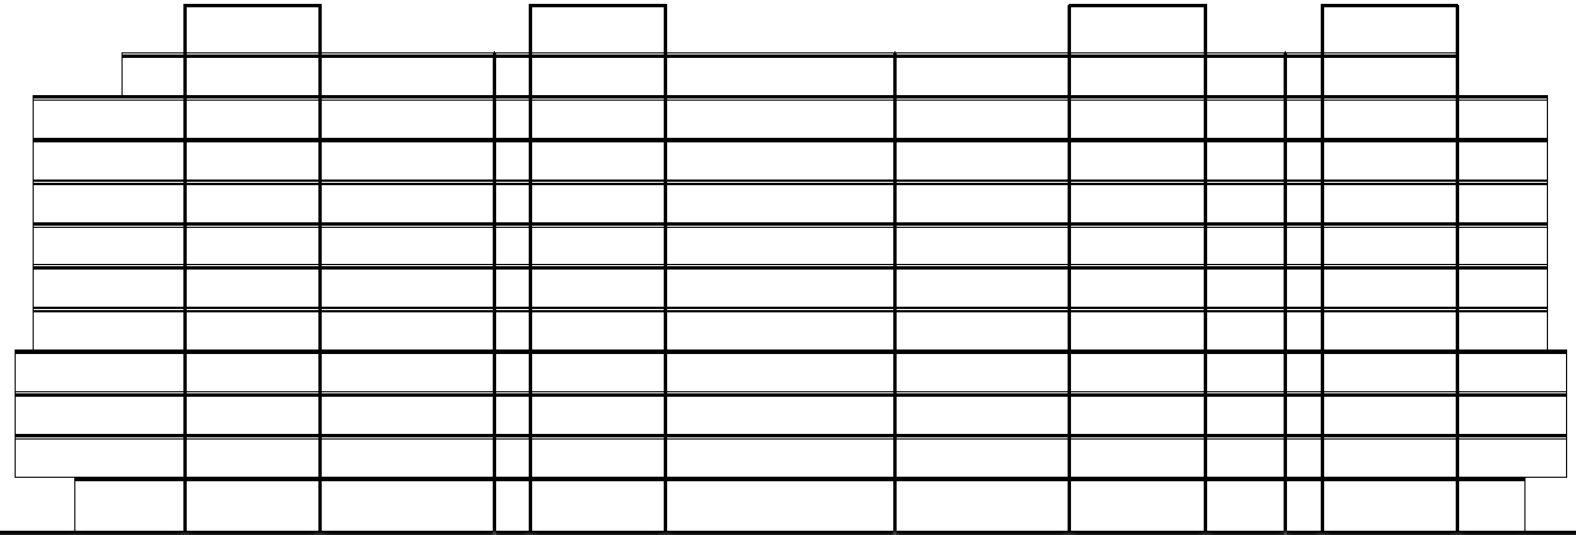

SÓTANOS

CORTE